


02 **Location Plan**  
01 Scale 1:2500 @ A1

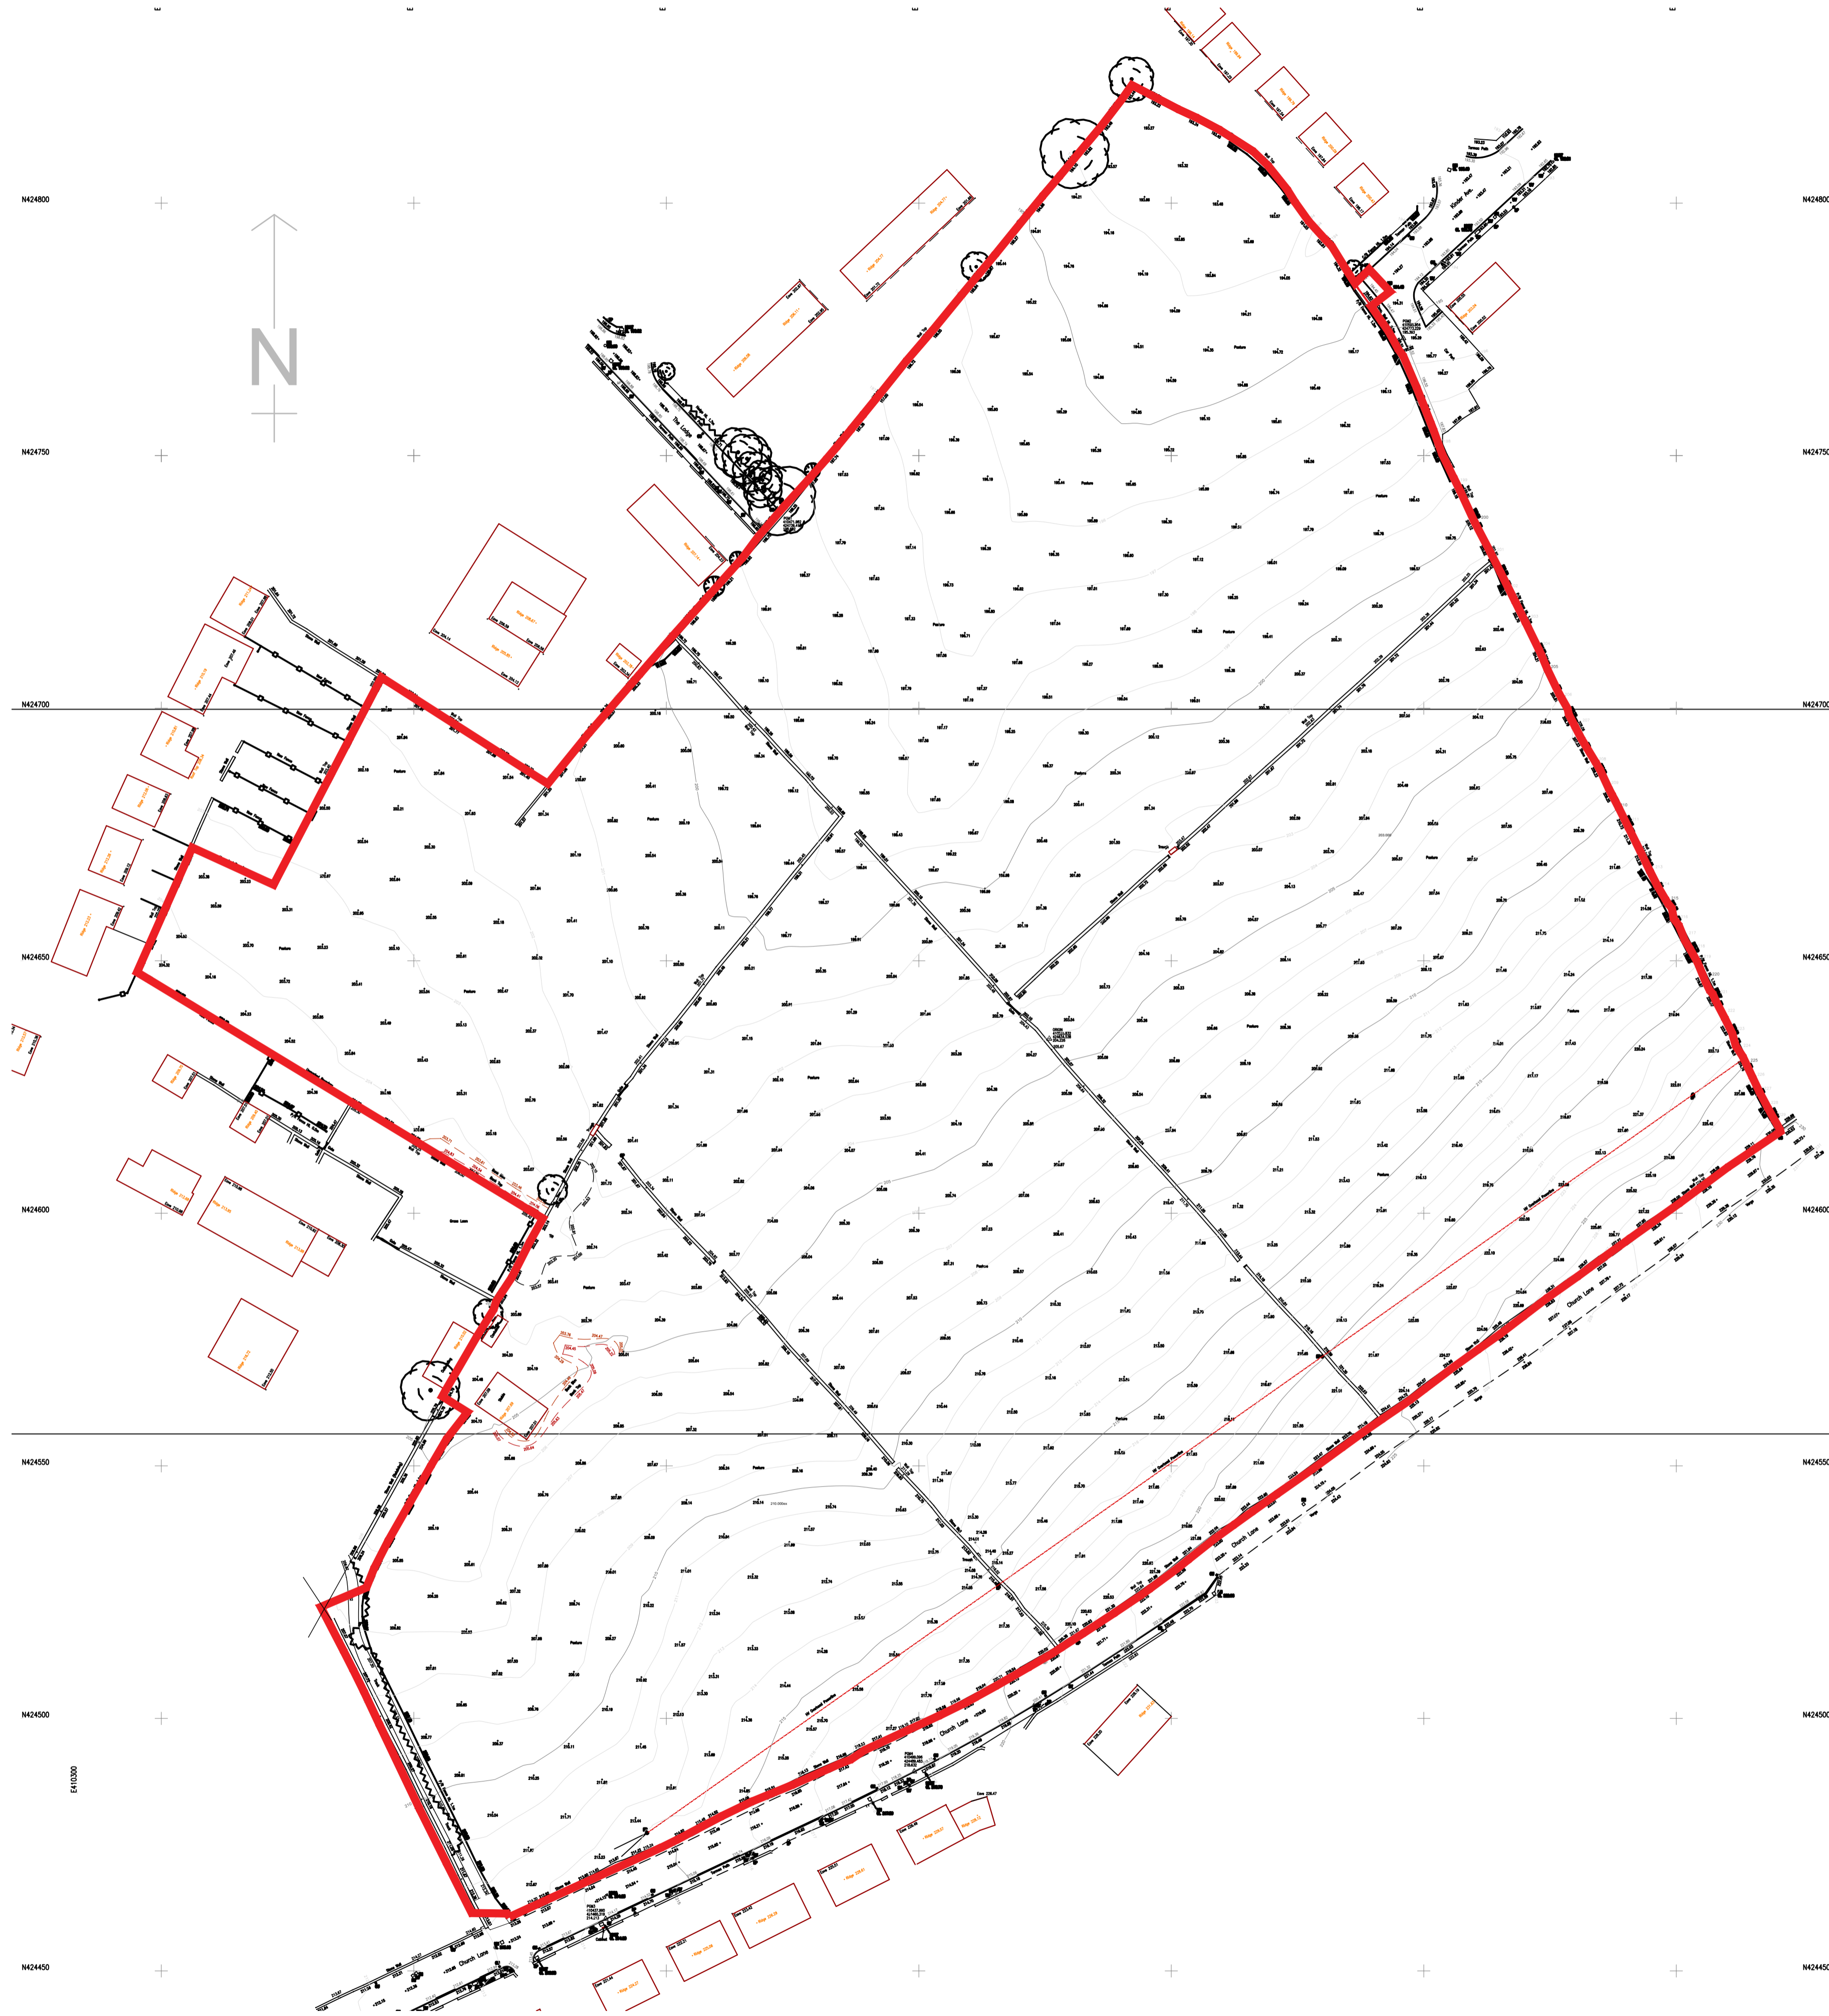

01 **Existing Site Plan**  
01 Scale 1:750 @ A1

**General Notes**  
01: Dimensions must not be scaled from this drawing. If in doubt, please ask.  
02: All dimensions are in millimetres unless noted otherwise.  
03: All dimensions should be verified on site before proceeding with the work.  
04: TADW Architects shall be notified in writing of any discrepancies.  
05: © TADW Limited (UK) 2015

**Legend**

Issue	Description	Date	Drawn	Checked
P4	Redline revised	09.04.21	MH	MH
P3	Location plan added	01.04.21	AM	MH
P2	Development area adjusted	25.04.19	MH	BB
P1	Issued for comment	24.04.19	MH	BB

**Drawing Status**  
P - Planning | T - Tender | C - Construction | R - As Record

For Approval



Six St. Petersgate Stockport Cheshire SK1 1HD  
Ph 0161 477 6158 Fx 0161 480 8342 mail@tadw.co.uk www.tadw.co.uk

Client **Yorkshire Housing  
Casey Construction Ltd**

Job **Broadoak Farm  
Linthwaite**

Title **Existing Site Plan and  
Location Plan**

Scale **1:750, 1:2500 @ A1**

**Note** - Prints from PDF files may not be to scale, check accuracy against scale

Job Number <b>911277</b>	Drawing Number <b>01</b>	Issue <b>P4</b>
-----------------------------	-----------------------------	--------------------