
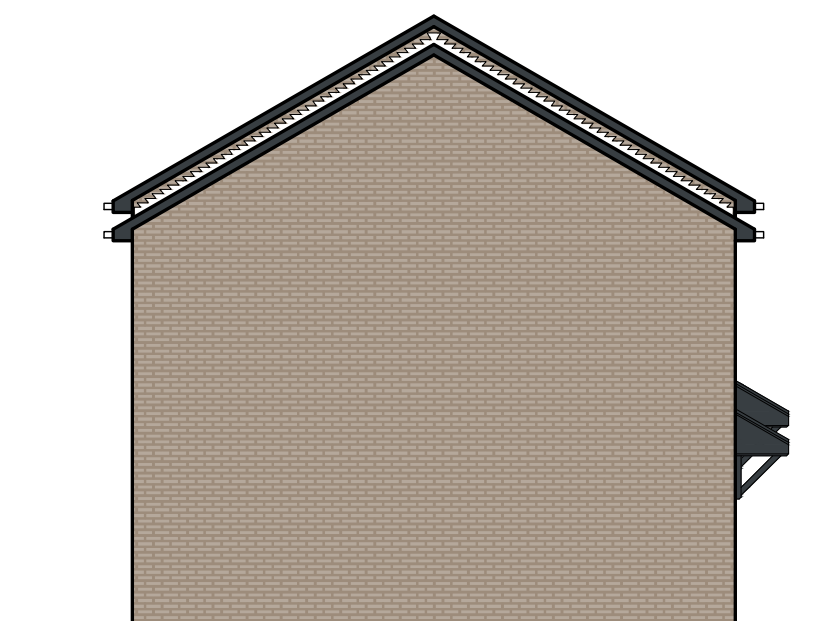
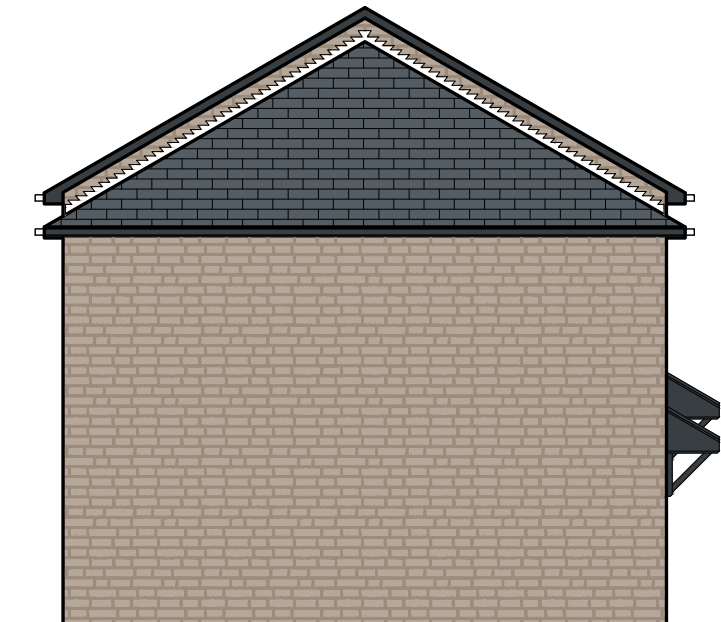
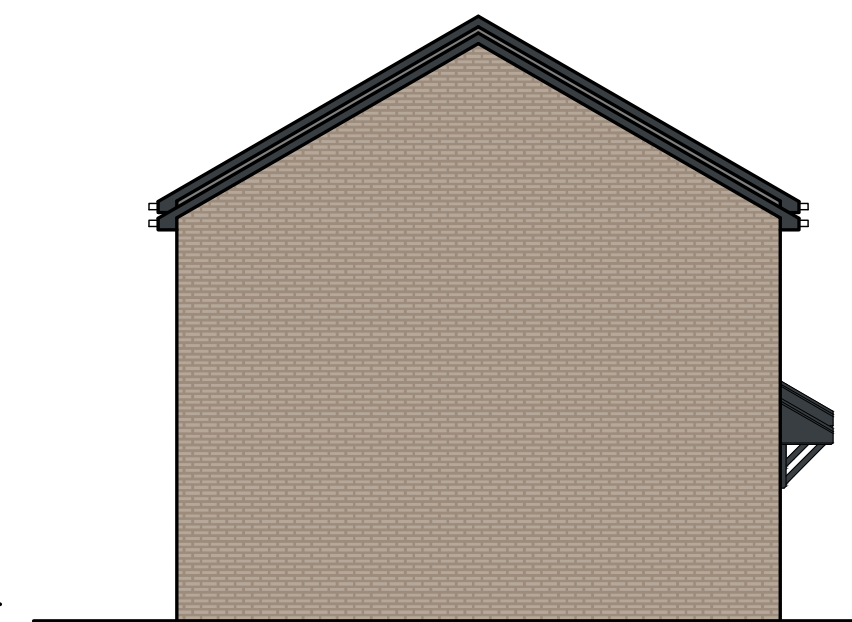
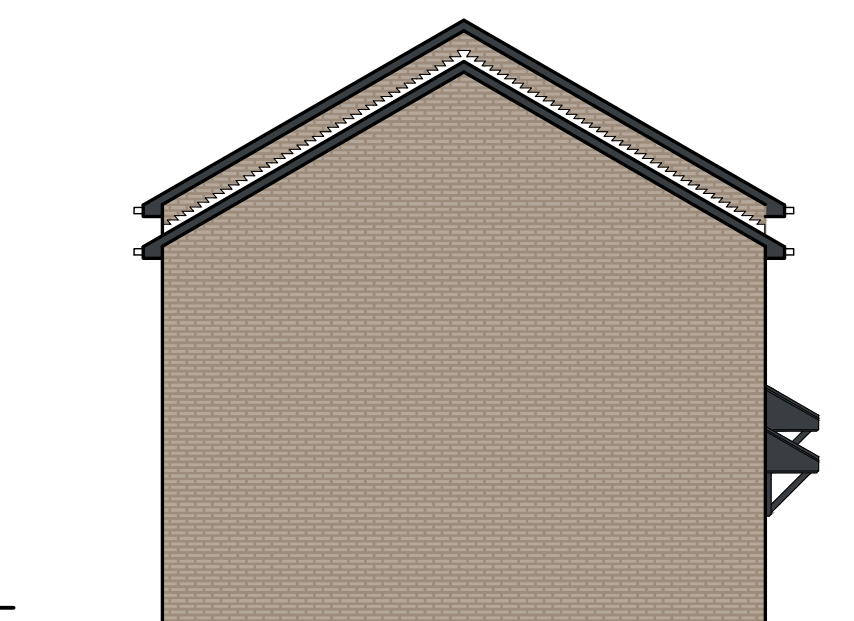
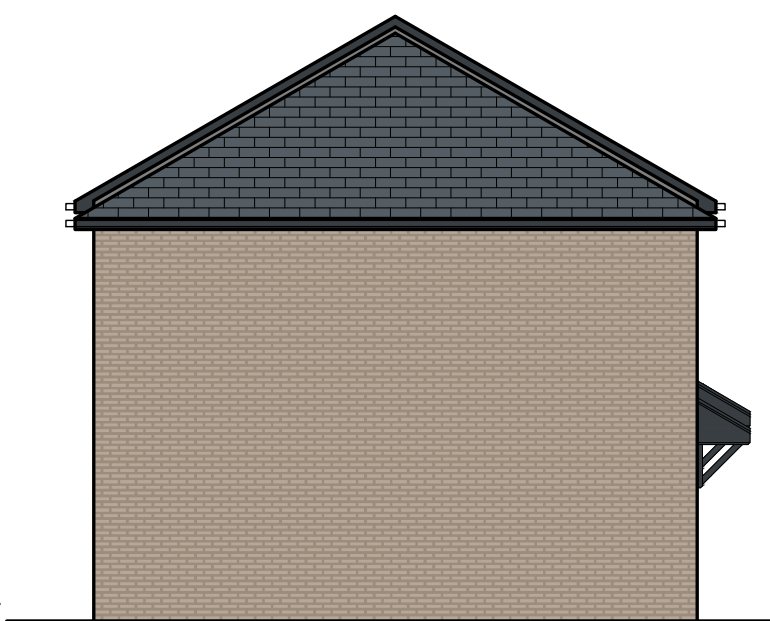


01 **Proposed Elevations**
65 Scale 1:50 @ A1

 

General Notes

01: Dimensions must not be scaled from this drawing. If in doubt, please ask.
02: All dimensions are in millimetres unless noted otherwise.
03: All dimensions should be verified on site before proceeding with the work.
04: TADW Architects shall be notified in writing of any discrepancies.
05: © TADW Limited (UK) 2015

Legend

NOTES:

This drawing presents individual variants (in terms of pairings with other houses / window positions and/or materials) of the typical house types. To be read in conjunction with latest revisions of TADW drawing numbers 911277 / 50-58

FFL may vary - Dependant on the site engineering works required, to be confirmed at Technical Design stage

P3	Plot numbers amended to suit latest site plan		AM	MH
P2	Elevations amended	06.04.21	VA	AM
P1	Issued for comment	29.03.21	VA	AM
Issue	Description	Date	Drawn	Checked

Drawing Status
P - Planning | T - Tender | C - Construction | R - As Record

For Approval



Six St. Petersgate Stockport Cheshire SK1 1HD
Ph 0161 477 6158 Fx 0161 480 8342 mail@tadw.co.uk www.tadw.co.uk

Client	Yorkshire Housing Casey Construction Ltd		
Job	Broadoak Farm Linthwaite		
Title	House Type Elevation Variants - Stonesdale		
Scale	1:100, 1:50 @ A1		
Note - Prints from PDF files may not be to scale, check accuracy against scale 			
Job Number	Drawing Number		Issue
911277	65		P3