


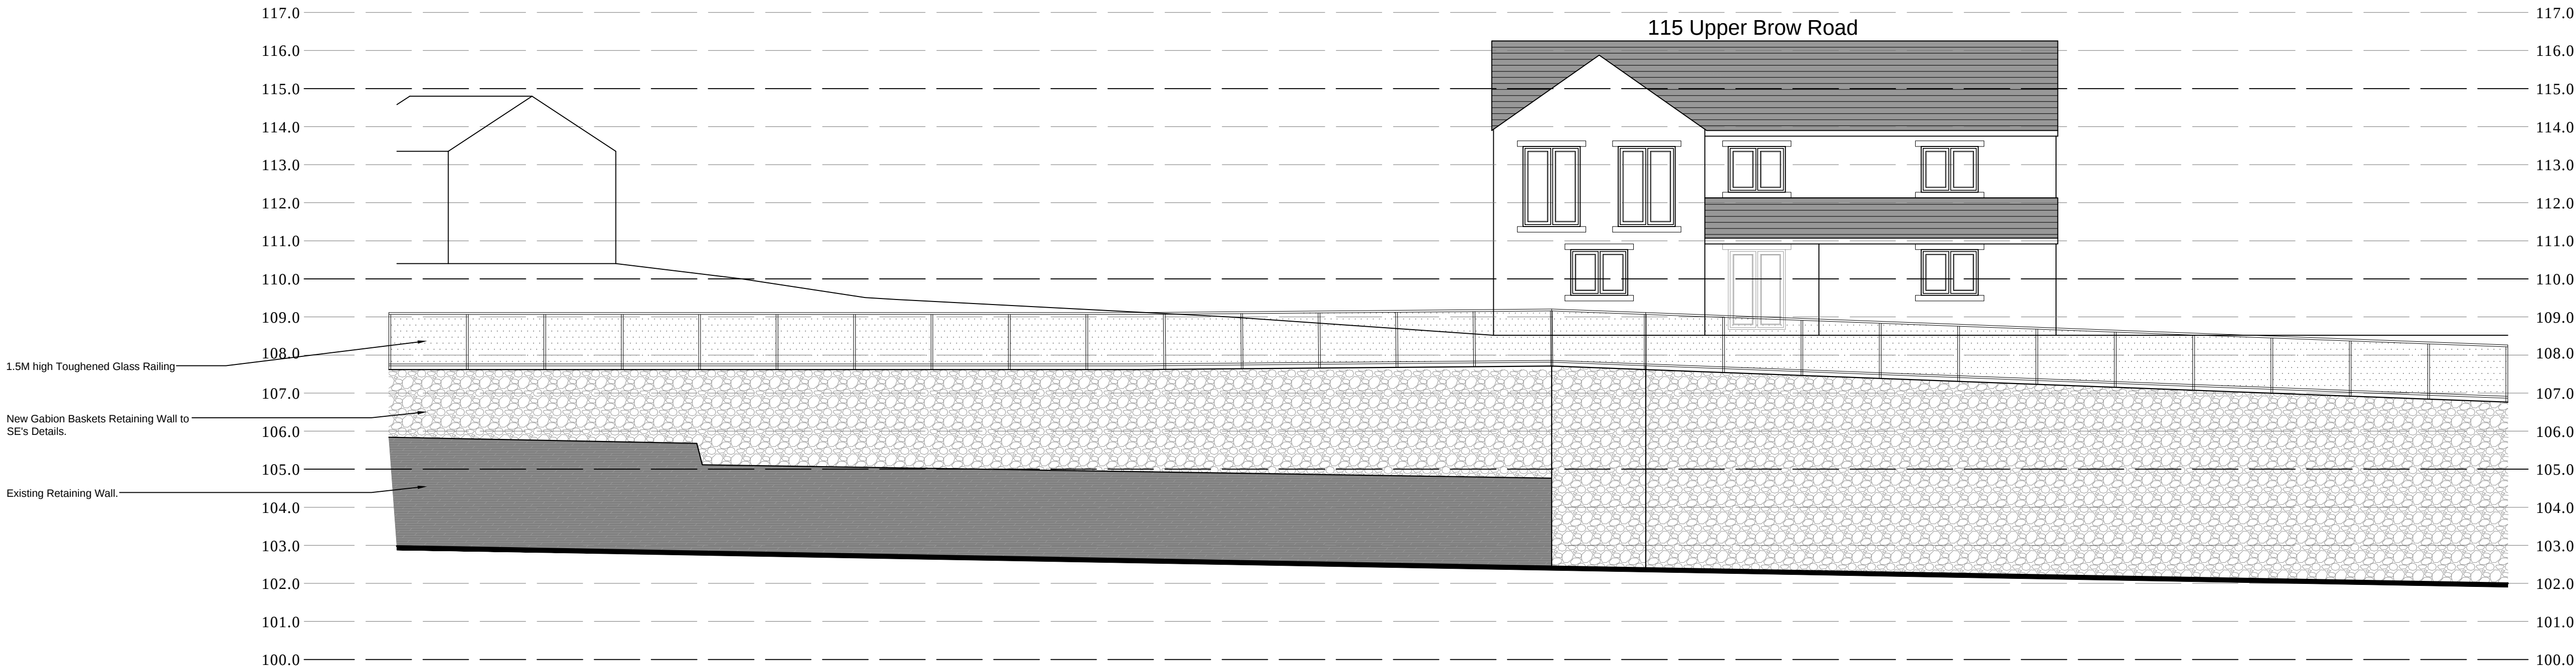

1 PROPOSED REAR ELEVATION
Scale: 1:100

Only figured dimensions should be used.
Scaled dimensions should be checked with the Architect.
This drawing together with the design, is the property and copyright of the Architect and must not be reproduced without written permission

DO NOT SCALE OFF THIS DRAWING

A	Elevation amended to suit comments from Client.	JA	JC	04.06.21
rev	description	drawn	auth	date

ACUMEN
DESIGNERS & ARCHITECTS

acumenarchitects.co.uk01484 546 000
Headrow House, Old Leeds Road, Huddersfield, HD1 1SG

Client
MRS R BIBI

Project
115 UPPER BROW ROAD
HUDDERSFIELD

Project No	Drawing No	Rev
2709	(100)03	A

Description
PROPOSED REAR ELEVATION

Scale	Date Drawn	Drawn By	Authorised By
1:100 @ A1	26.05.21	JA	JC

File: 2709\Architect\Drawings\115 Upper Brow Road\115 Upper Brow Road_Rear_Elevation.dwg
Purpose of Issue
Planning ☒ Building Regs ☐ Tender ☐ Construction ☐ Comment ☐ Info ☐