


Only figured dimensions should be used.
Scaled dimensions should be checked with the Architect.
This drawing together with the design, is the property and copyright of the Architect and must not be reproduced without written permission

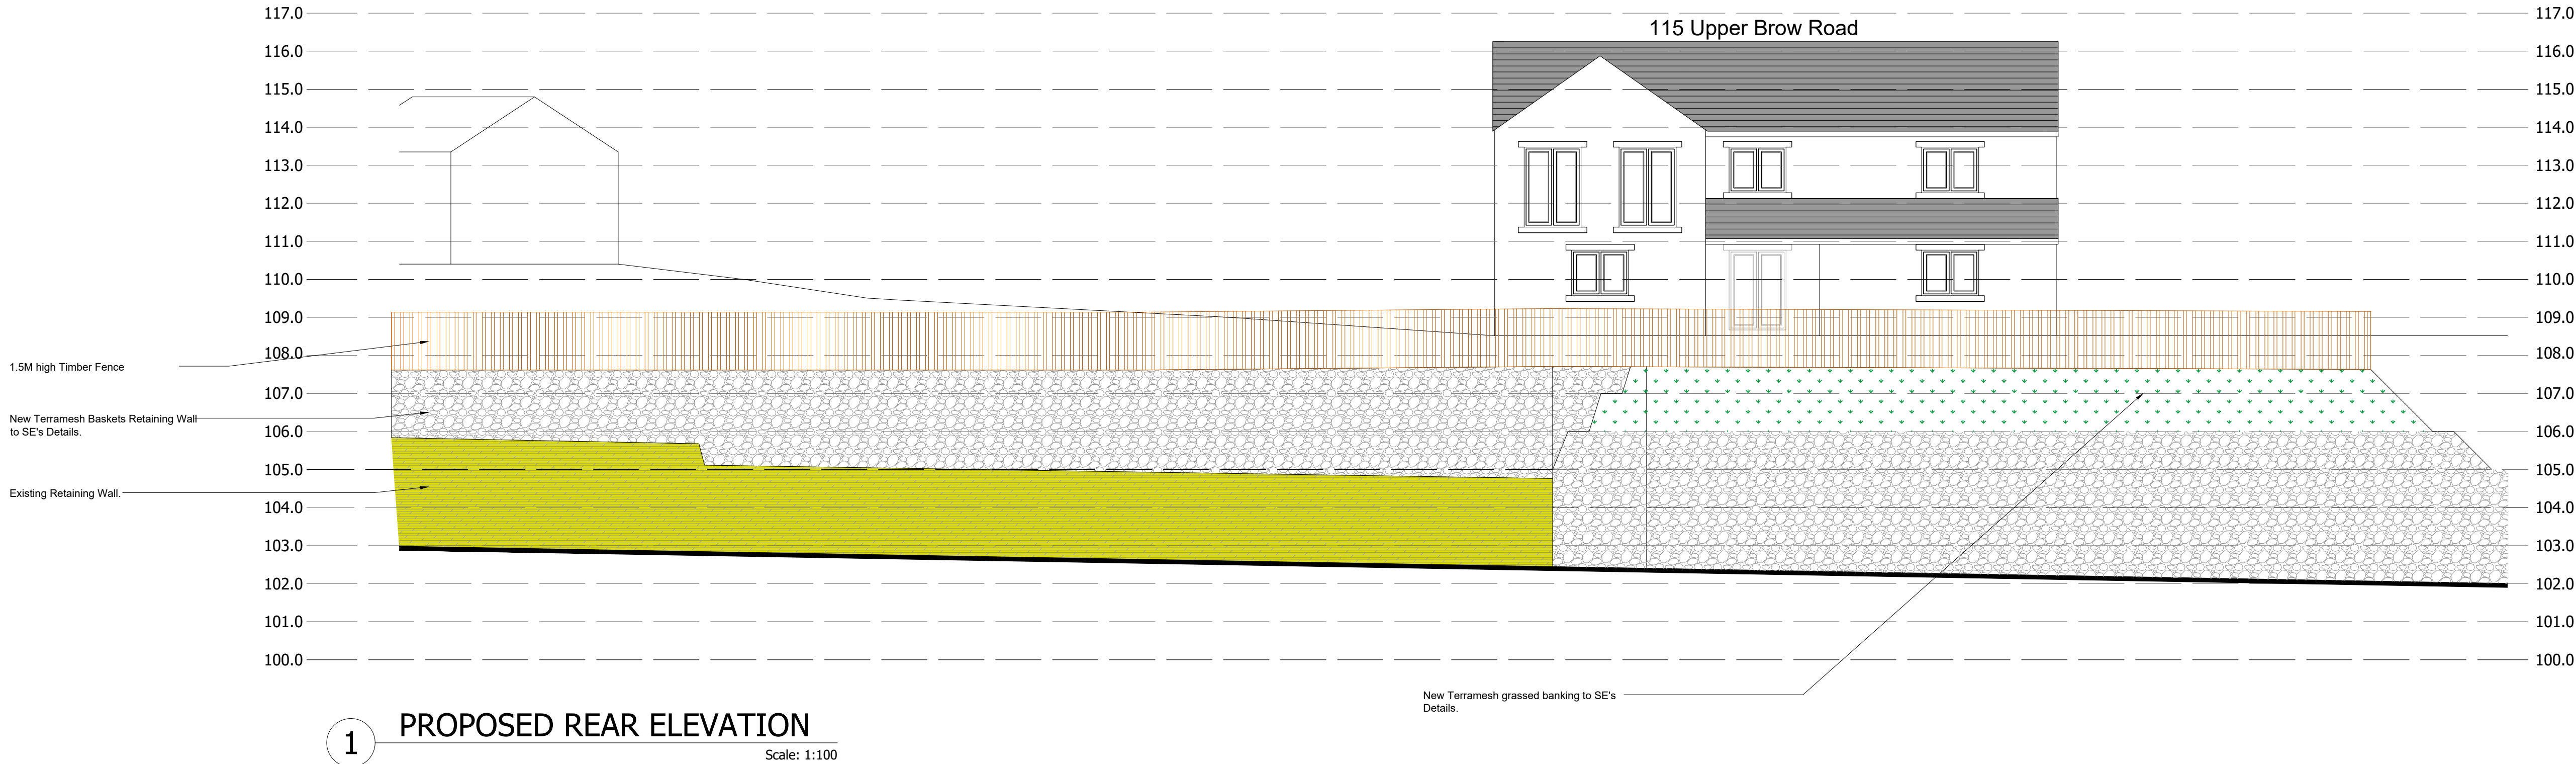

DO NOT SCALE OFF THIS DRAWING					
A	Elevation amended to suit comments from Client.				JA JC 04.06.21
rev	description	drawn	auth	date	

Client			
MRS R BIBI			
Project			
115 UPPER BROW ROAD HUDDERSFIELD			
Project No	Drawing No	Rev	
2709	(100)03	A	
Description			
PROPOSED REAR ELEVATION			
Scale	Date Drawn	Drawn By	Authorised By
1:100 @ A1	15.07.21	.	.
Purpose of Issue			
Planning ☒ Building Regs ☐ Tender ☐ Constructor ☐ Comment ☐ Info ☐			