


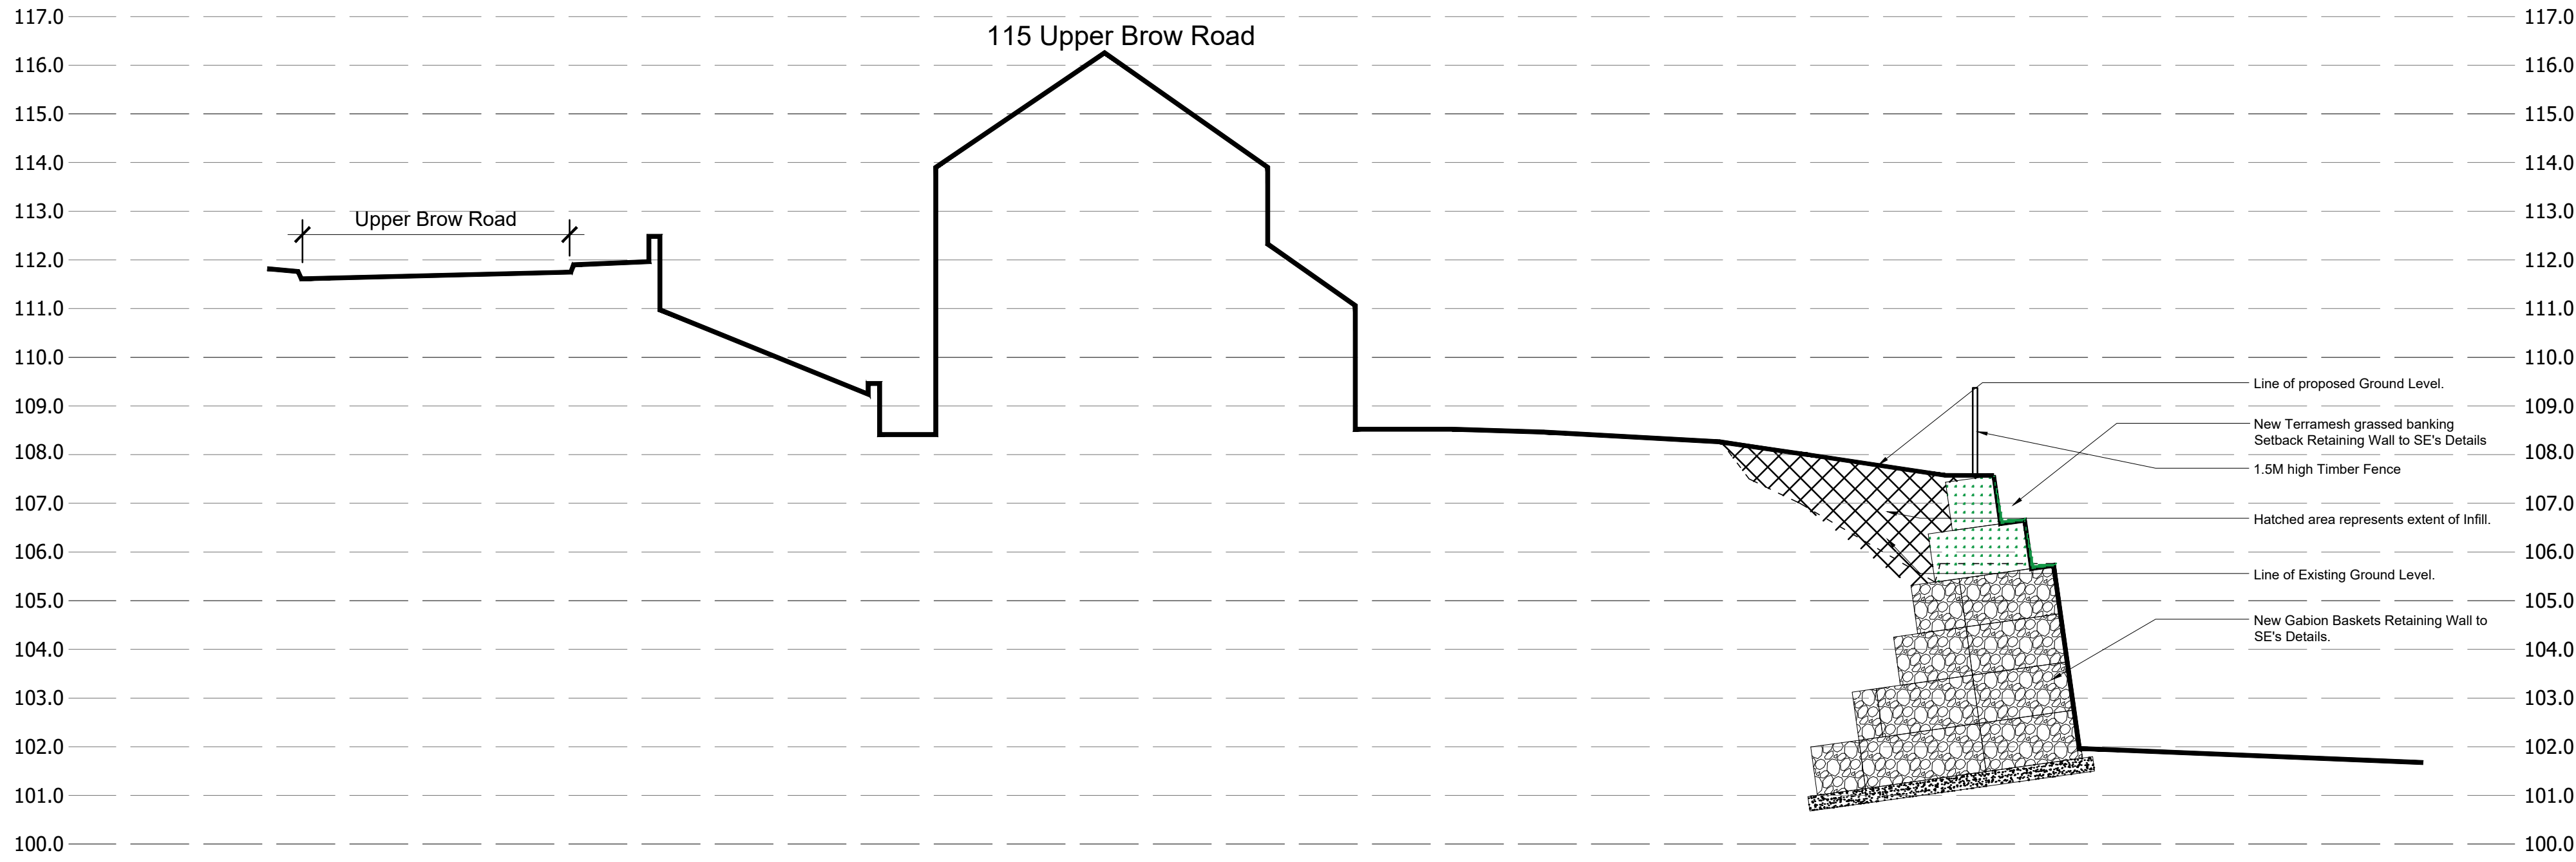

2 PROPOSED SITE SECTION A-A
Scale: 1:100



DO NOT SCALE OFF THIS DRAWING

A	Size of gabion basket retaining wall increased, to suit Client's comments.	JA	JC	15.04.21
rev	description	drawn	auth	date

Client			
MRS R BIBI			
Project			
115 UPPER BROW ROAD HUDDERSFIELD			
Project No	Drawing No	Rev	
2709	(100)01	A	
Description			
PROPOSED SITE PLAN & SITE SECTION			
Scale	Date Drawn	Drawn By	Authorised By
1:200 @ A1	15.07.21	.	.
Purpose of Issue			
Planning ☒	Building Regs ☐	Tender ☐	Constructor ☐
Comment ☐	Info ☐		