


Site Plan

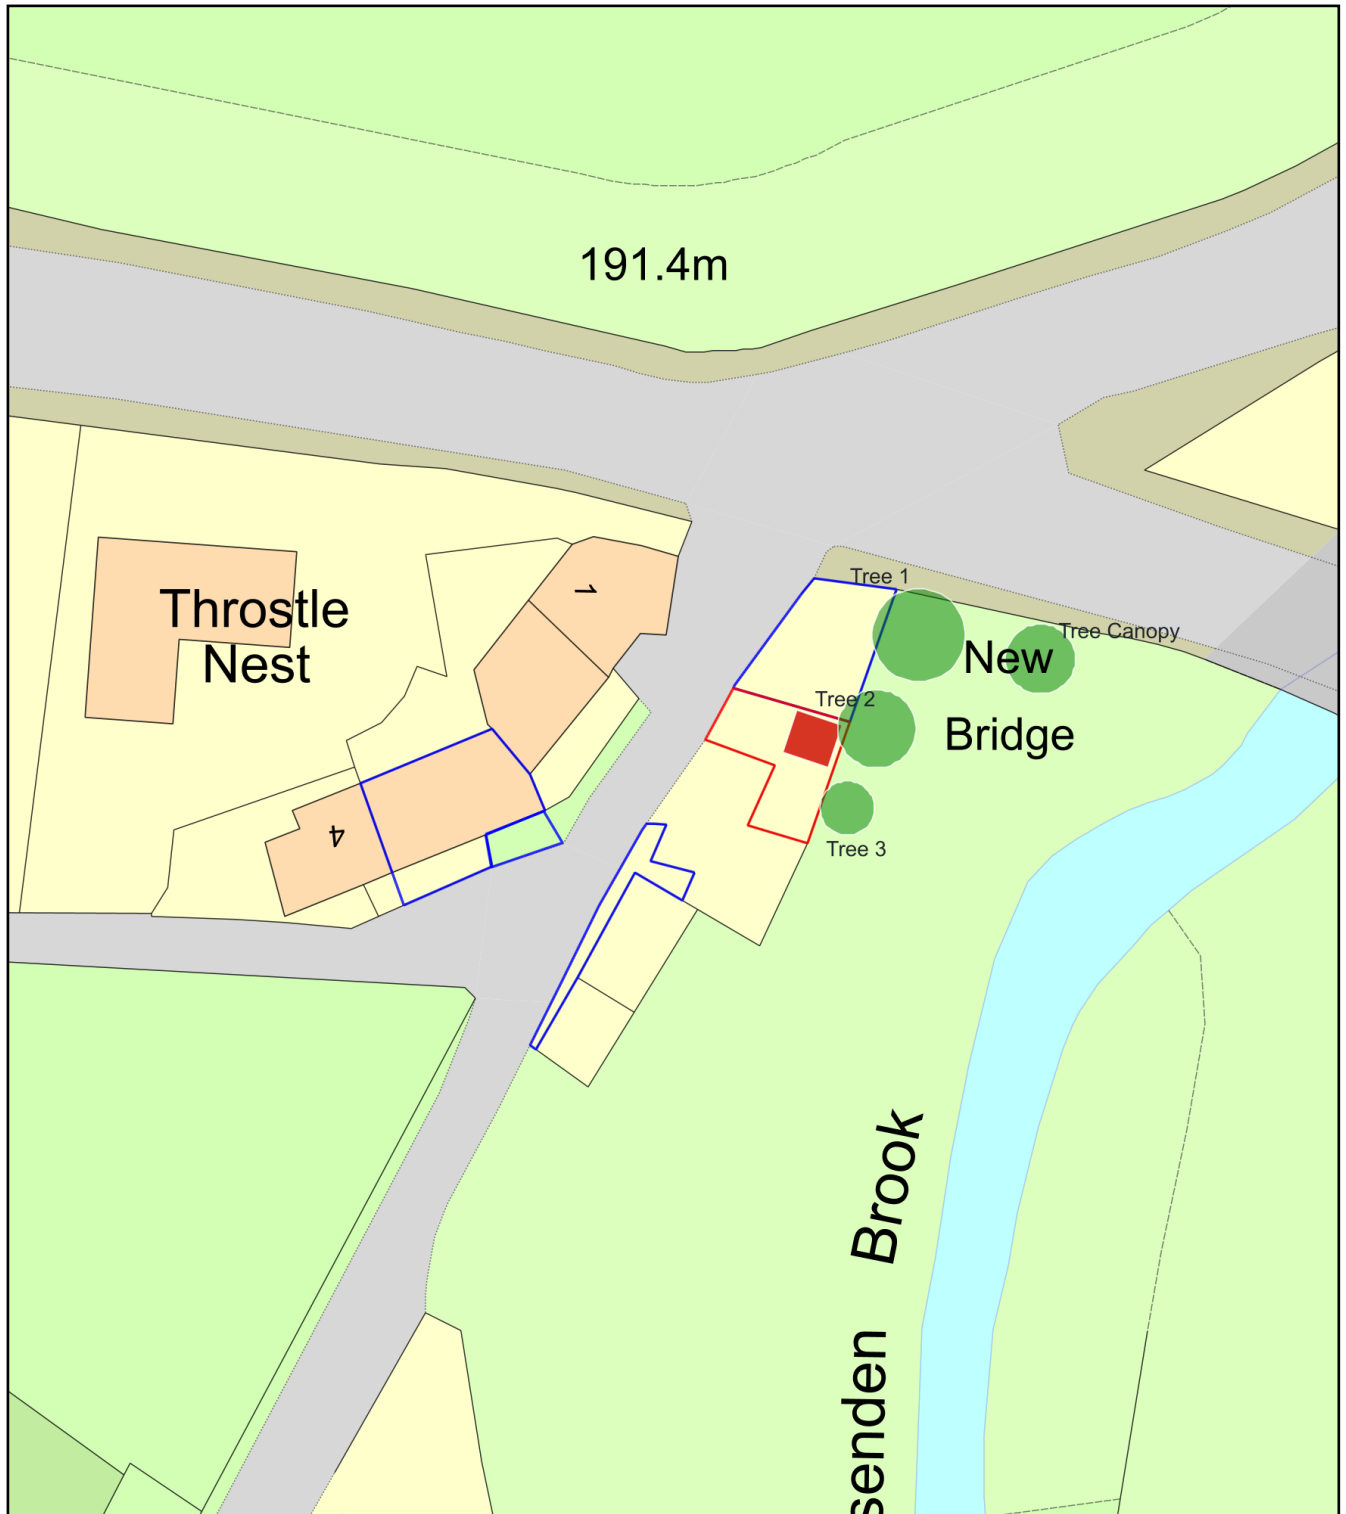

Plan Produced for: Louise Halliwell

Date Produced: 27 Apr 2021

Plan Reference Number: TQRQM21117135802535

Scale: 1:500 @ A4