




14 ENNERDALE AVENUE, WF12 7NH

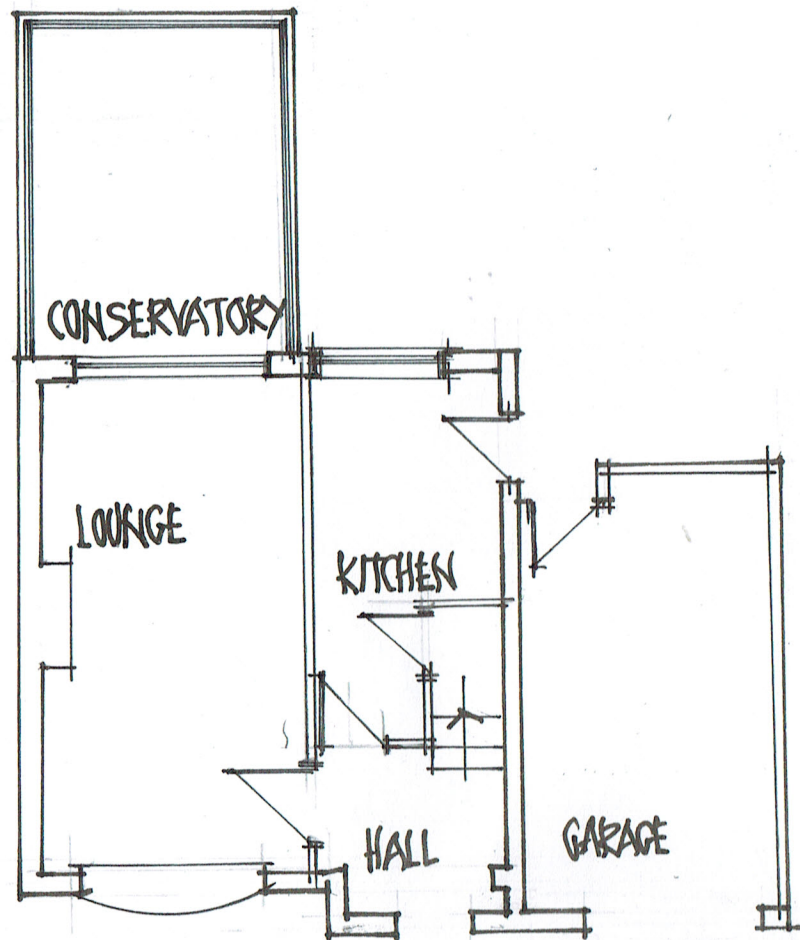


GROUND FLOOR EXISTING

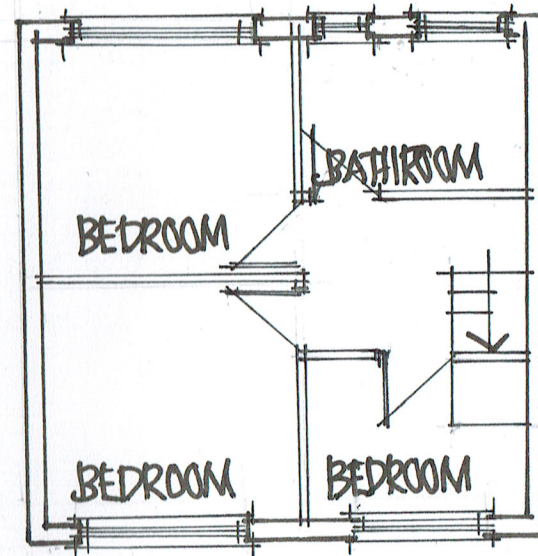

FIRST FLOOR EXISTING

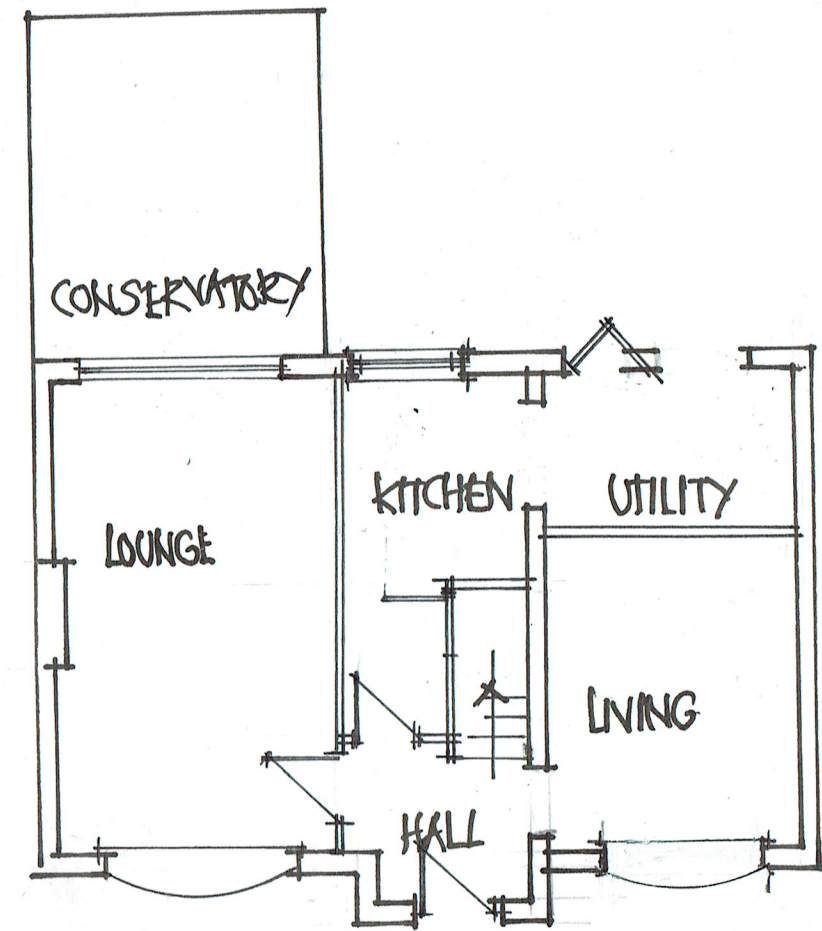


GROUND FLOOR PROPOSED

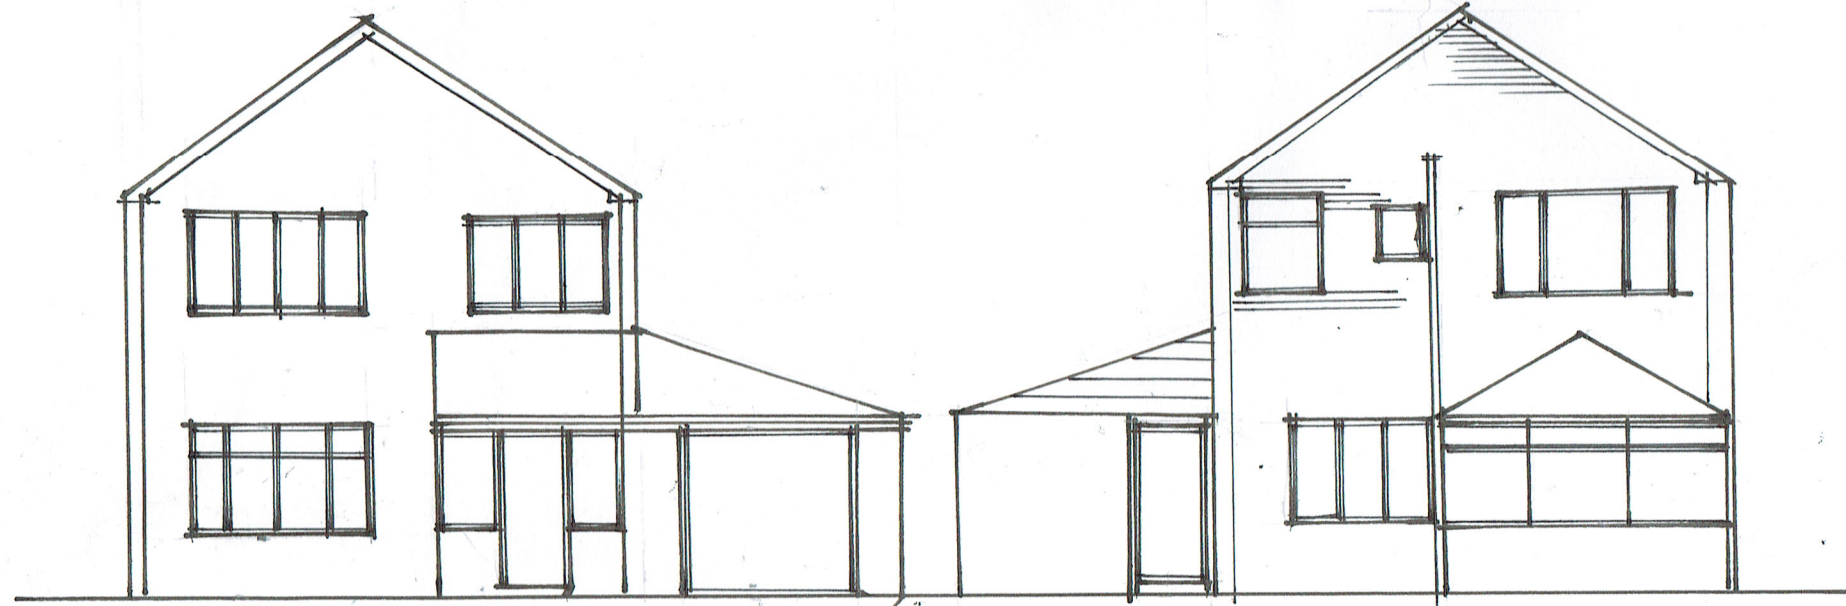

FRONT ELEVATION- EXISTING

REAR ELEVATION- EXISTING

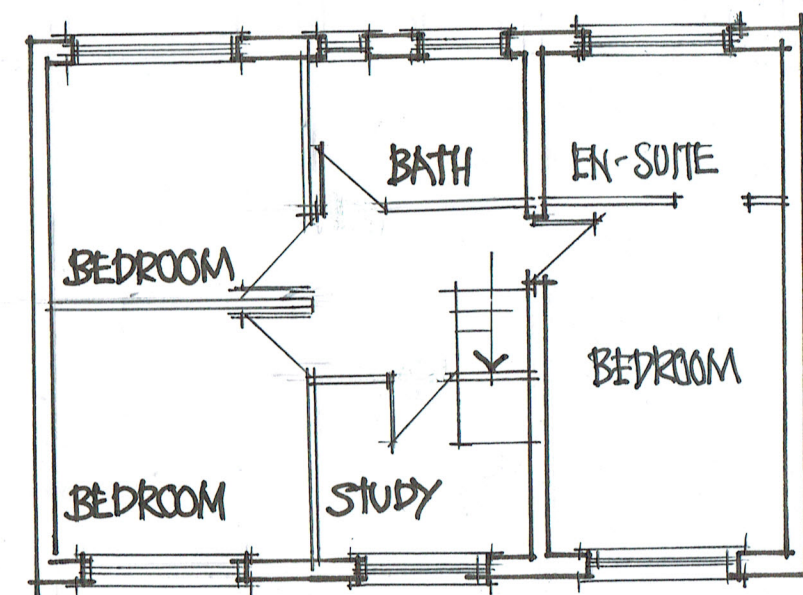

FIRST FLOOR PROPOSED

SCALE 1:100