


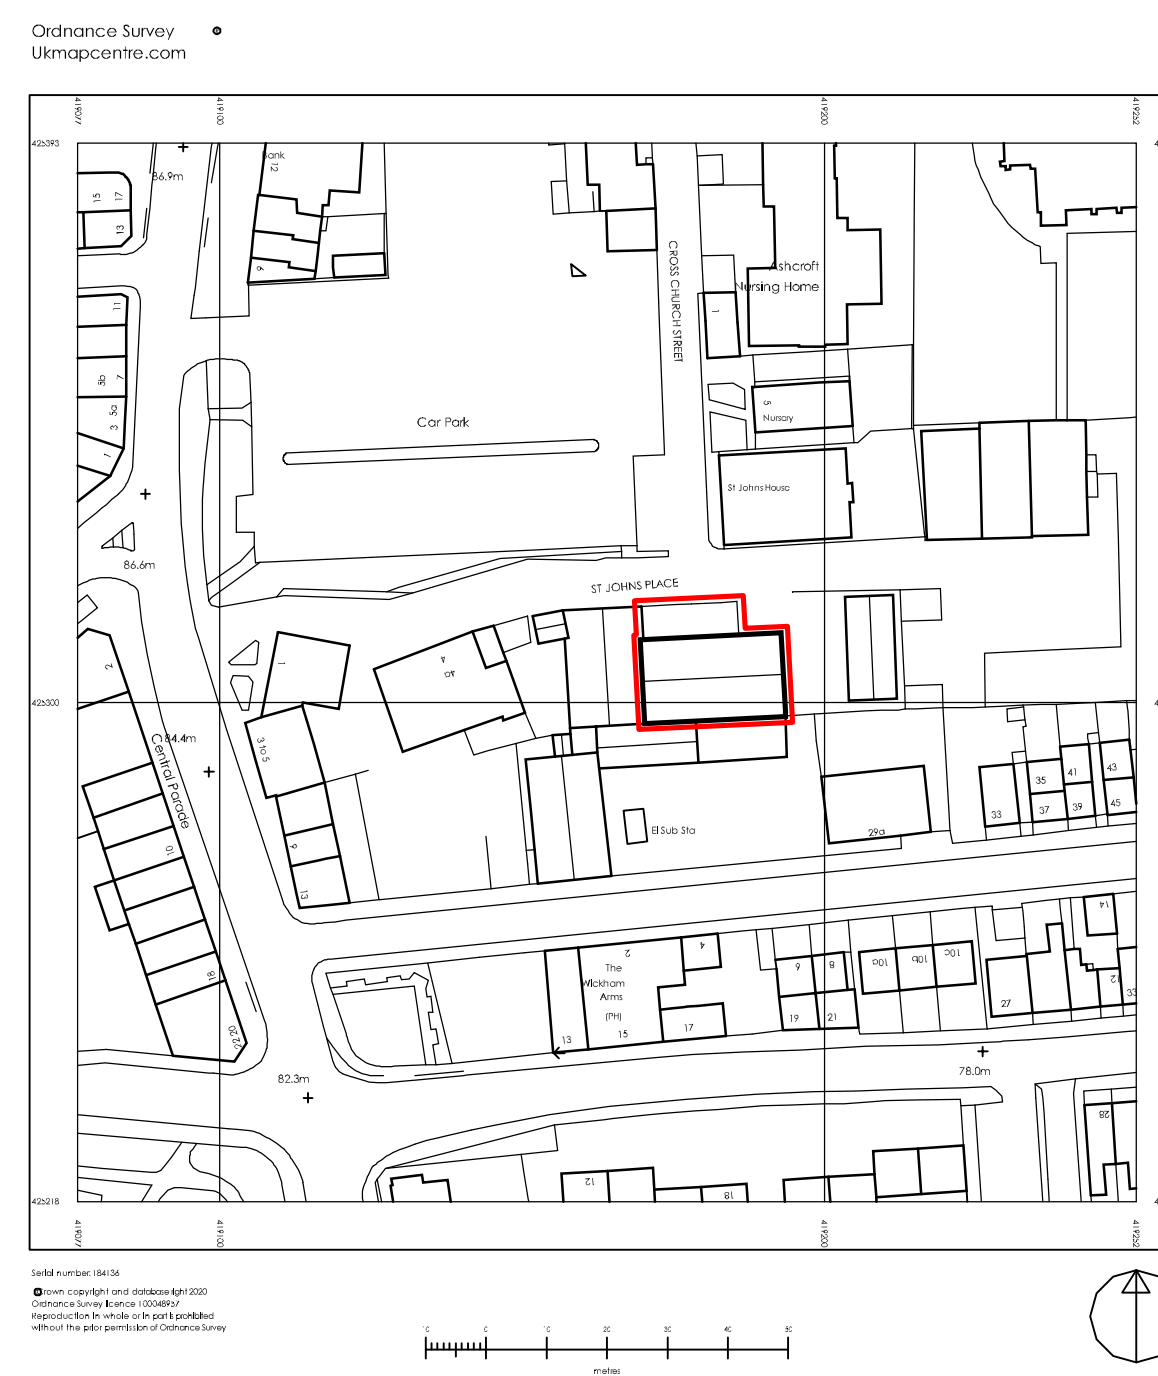

DO NOT SCALE. WRITTEN DIMENSIONS TO BE USED IN PREFERENCE TO SCALED DIMENSIONS. ALL DIMENSIONS TO BE CHECKED ON SITE BY CONTRACTOR & ALL DISCREPANCIES TO BE REPORTED TO THE DESIGNER PRIOR TO ANY MANUFACTURE.			
JOB TITLE ST.JOHN'S PLACE CLECKHEATON BD19 3RR			
DRAWING TITLE ORDNANCE SITE PLAN PLANNING APPLICATION ONLY <u>FOR CONSTRUCTION</u>			
SCALE 1:1250 @A1		DRAWING No	
DATE APRIL 2021		2343 / P01	
DRAWN BY ADH			
innsight 91 Ponderosa Business Park, Smithlies Lane, Heckmondwike West Yorkshire, WF16 0PR, United Kingdom I.01924 411737 I.01924 411847 e.admin@innsightdesign.co.uk www.innsightdesign.co.uk			