




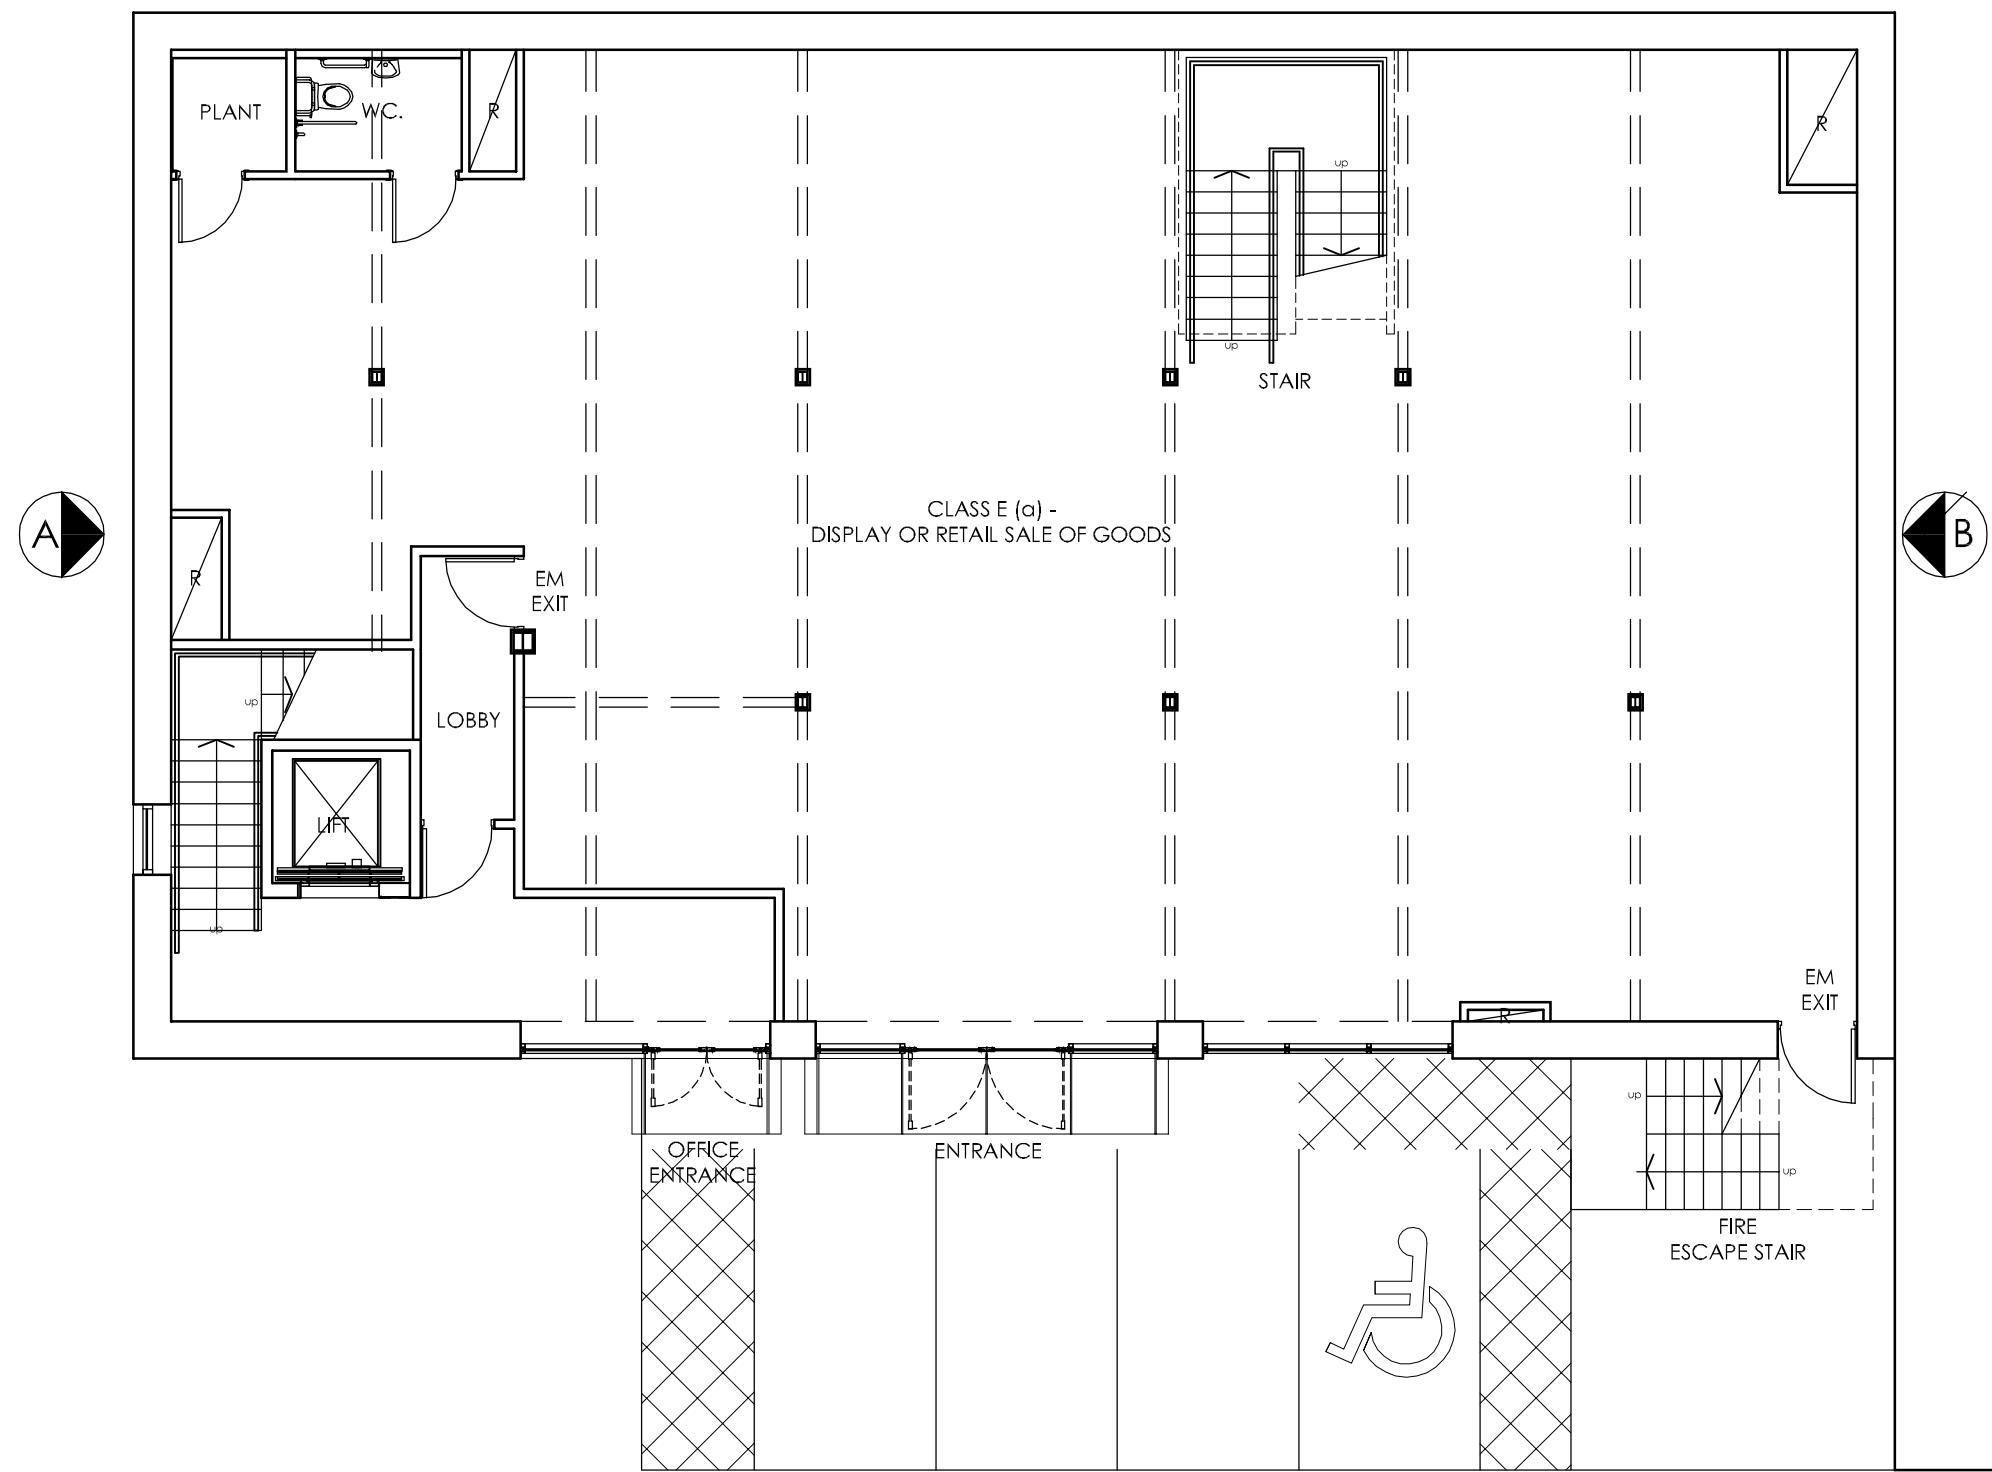


GROUND FLOOR PLAN AS EXISTING 1:100

 


SCALE BAR @ 1:100

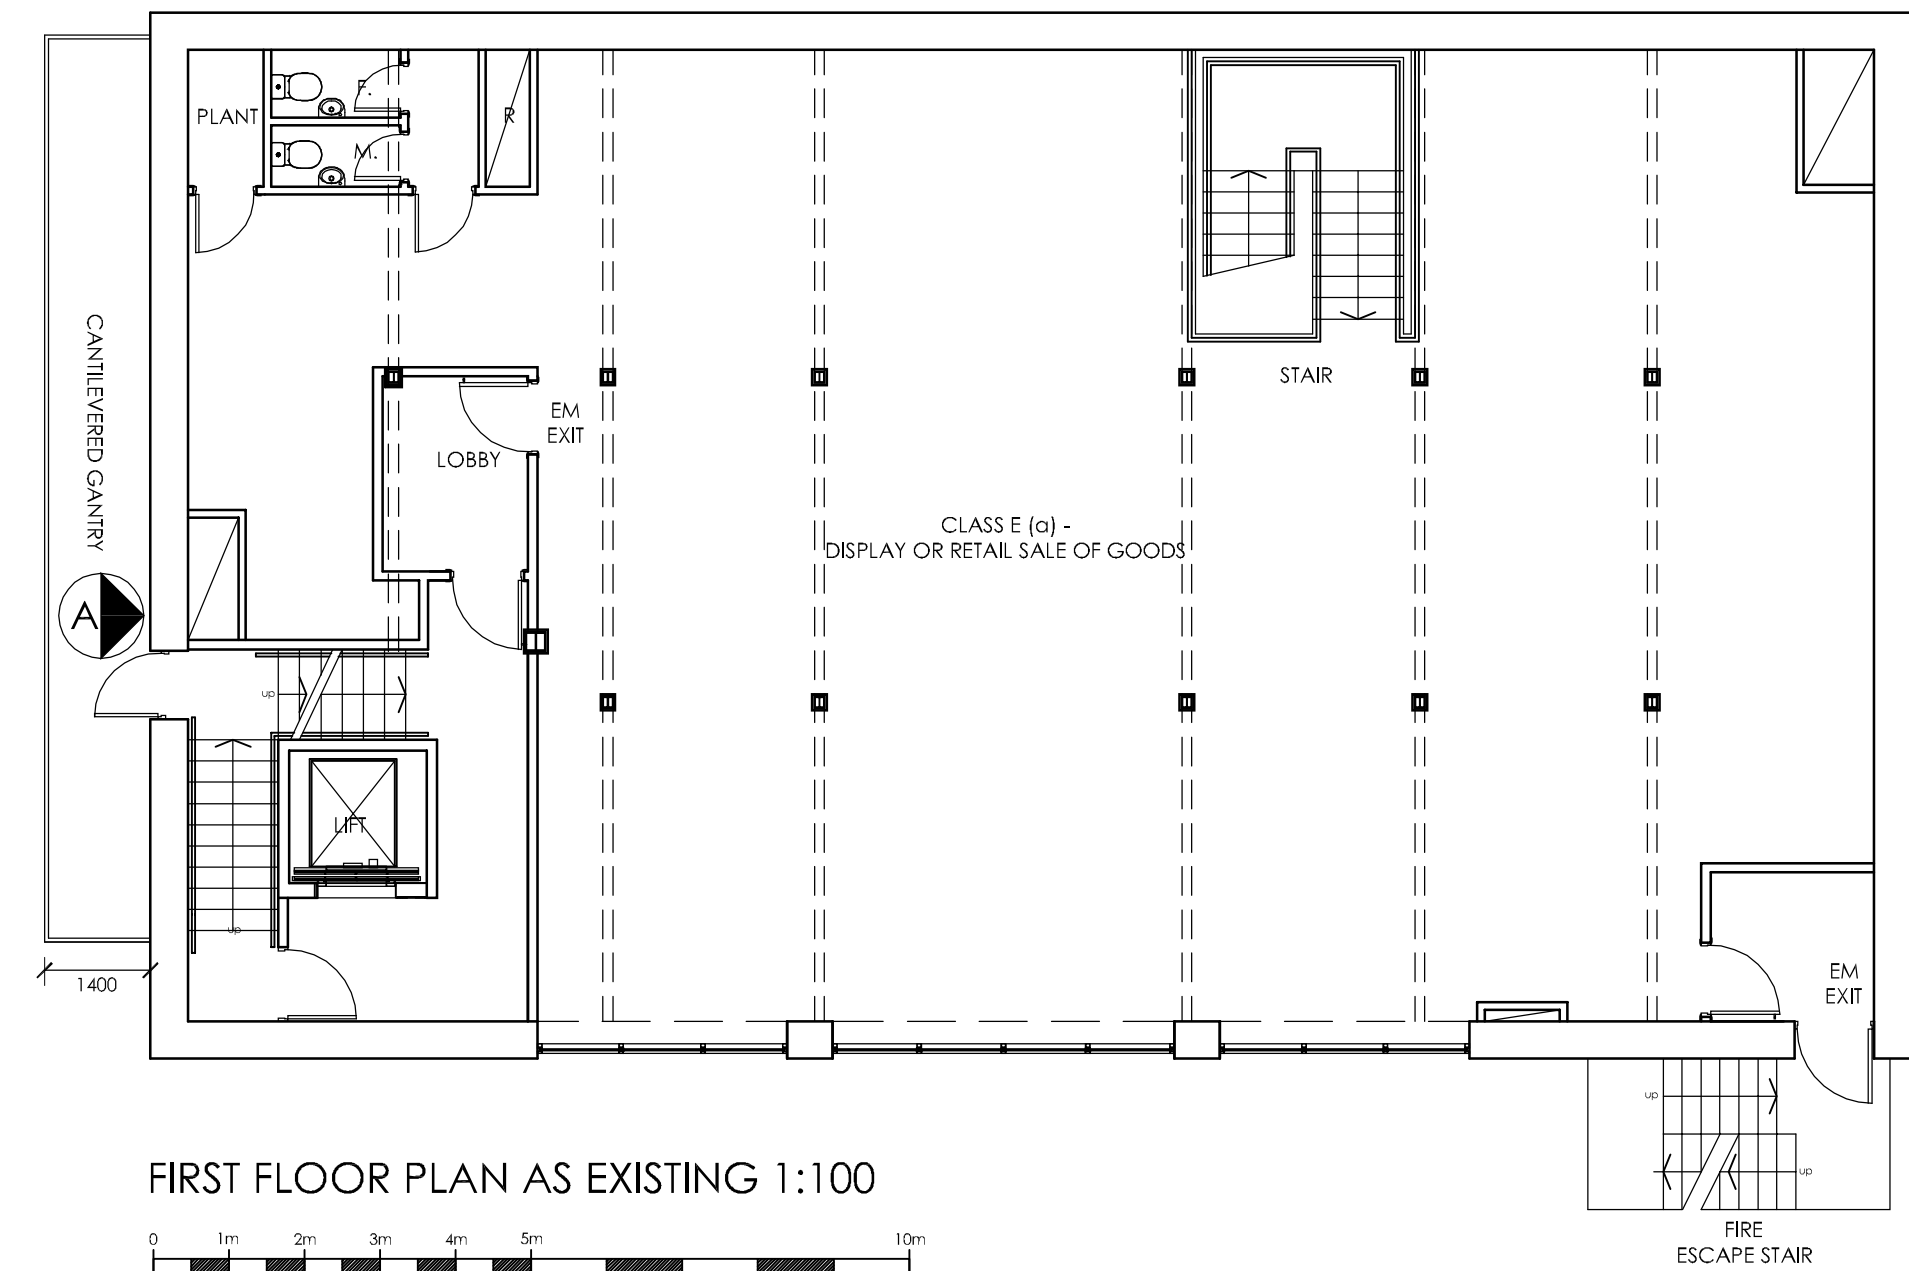


FIRST FLOOR PLAN AS EXISTING 1:100

 


SCALE BAR @ 1:100

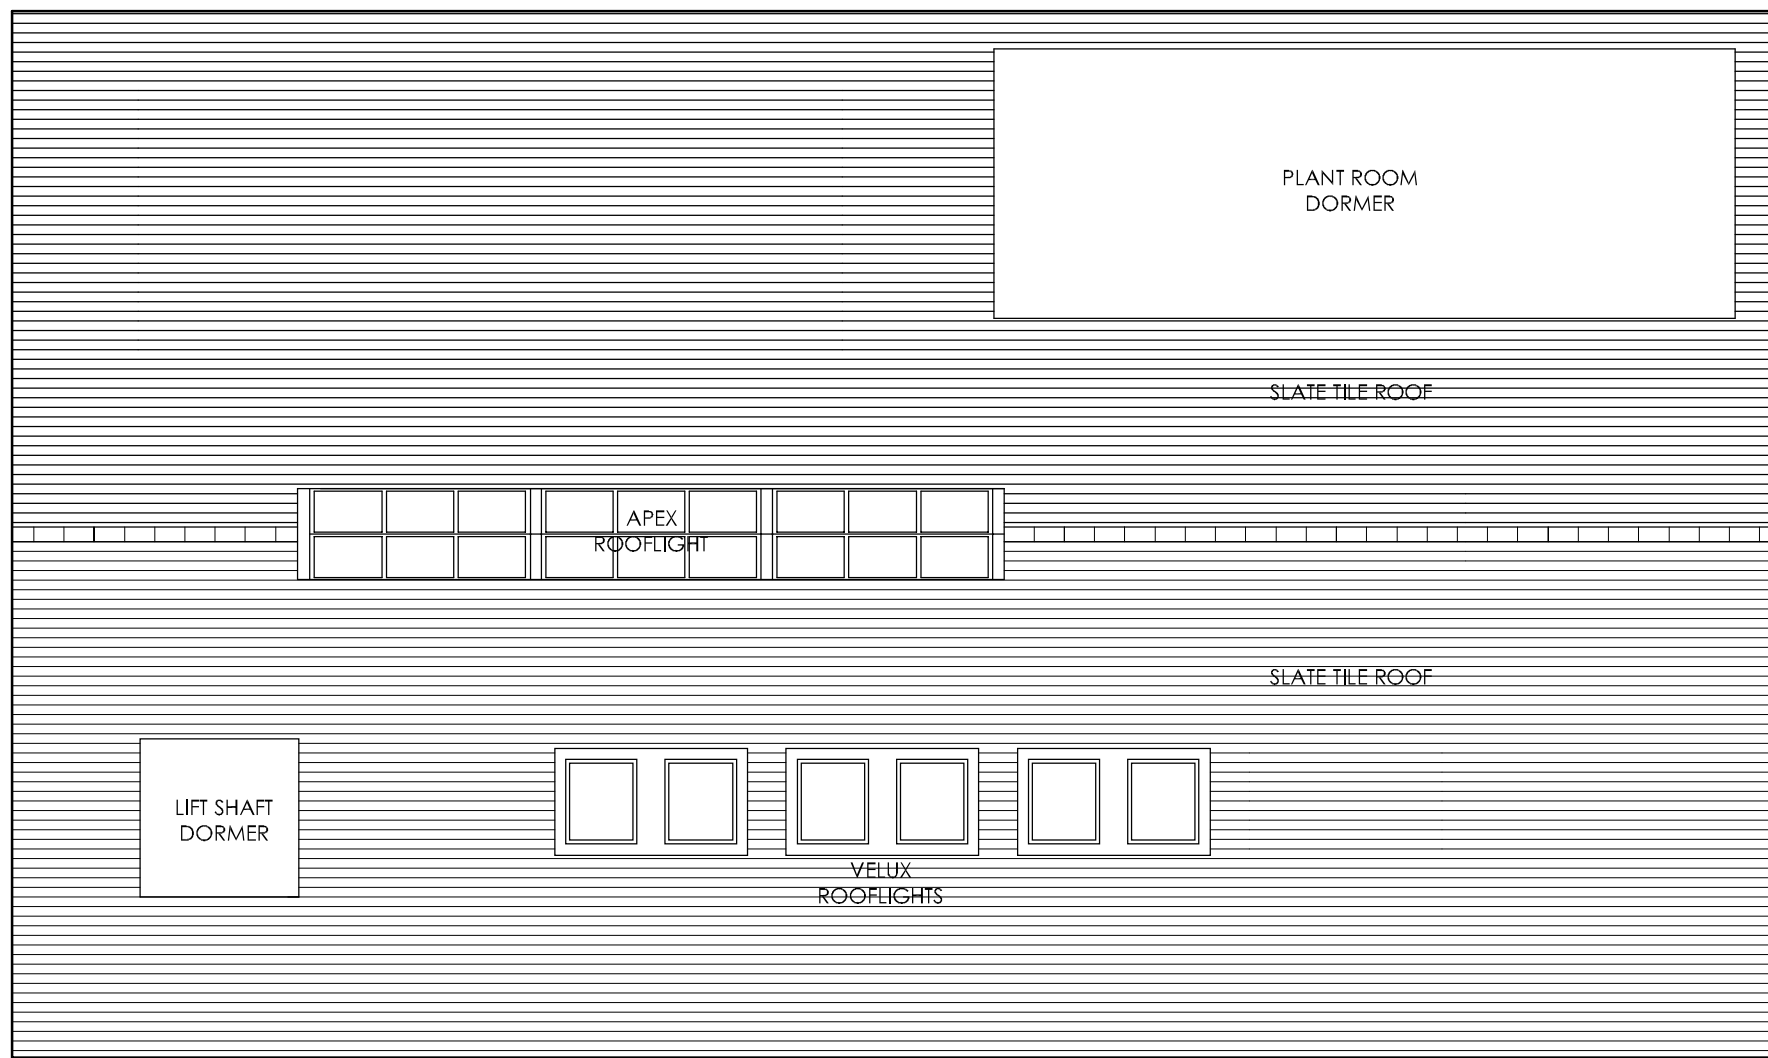


ROOF PLAN AS EXISTING 1:100

 


SCALE BAR @ 1:100

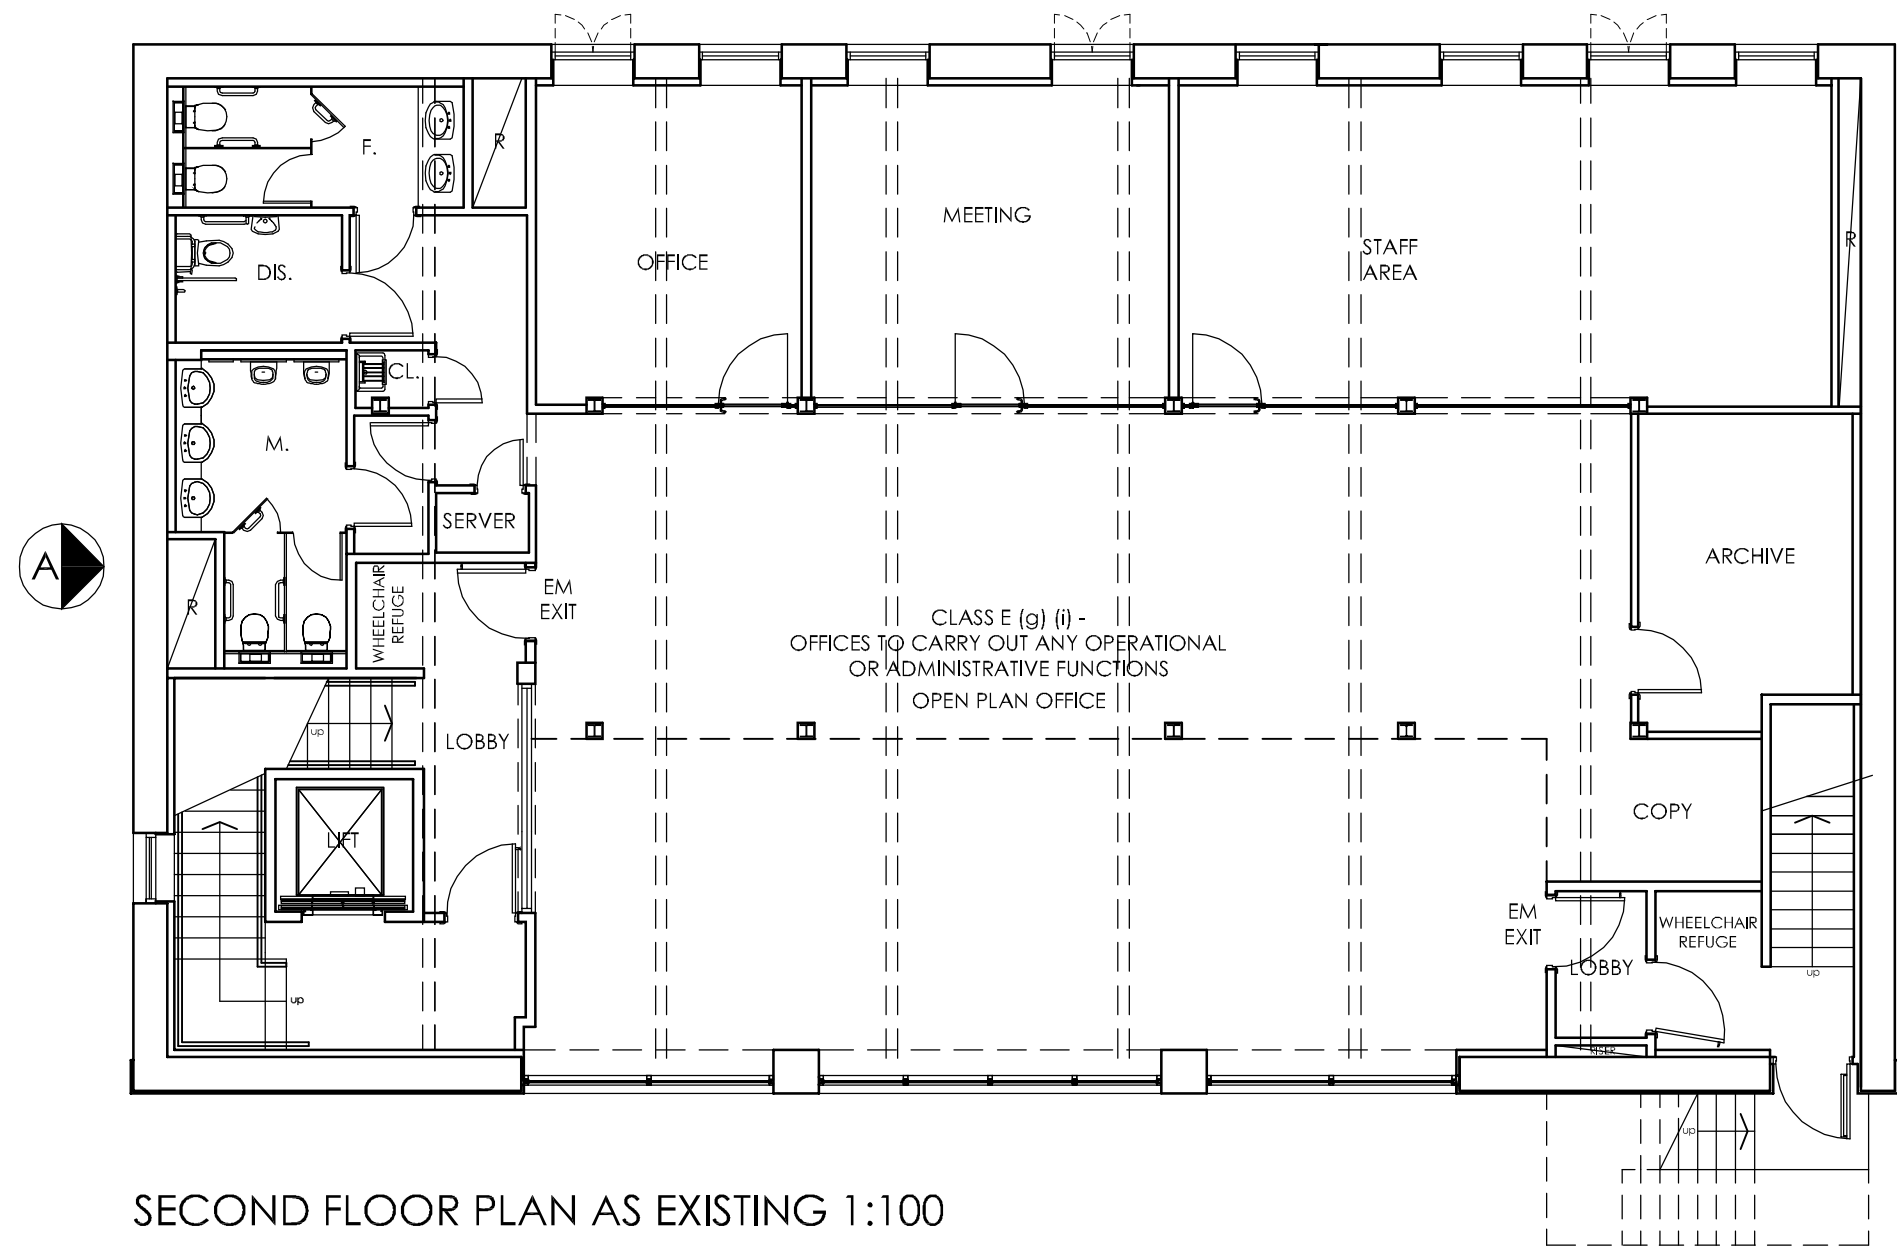


SECOND FLOOR PLAN AS EXISTING 1:100

 


SCALE BAR @ 1:100

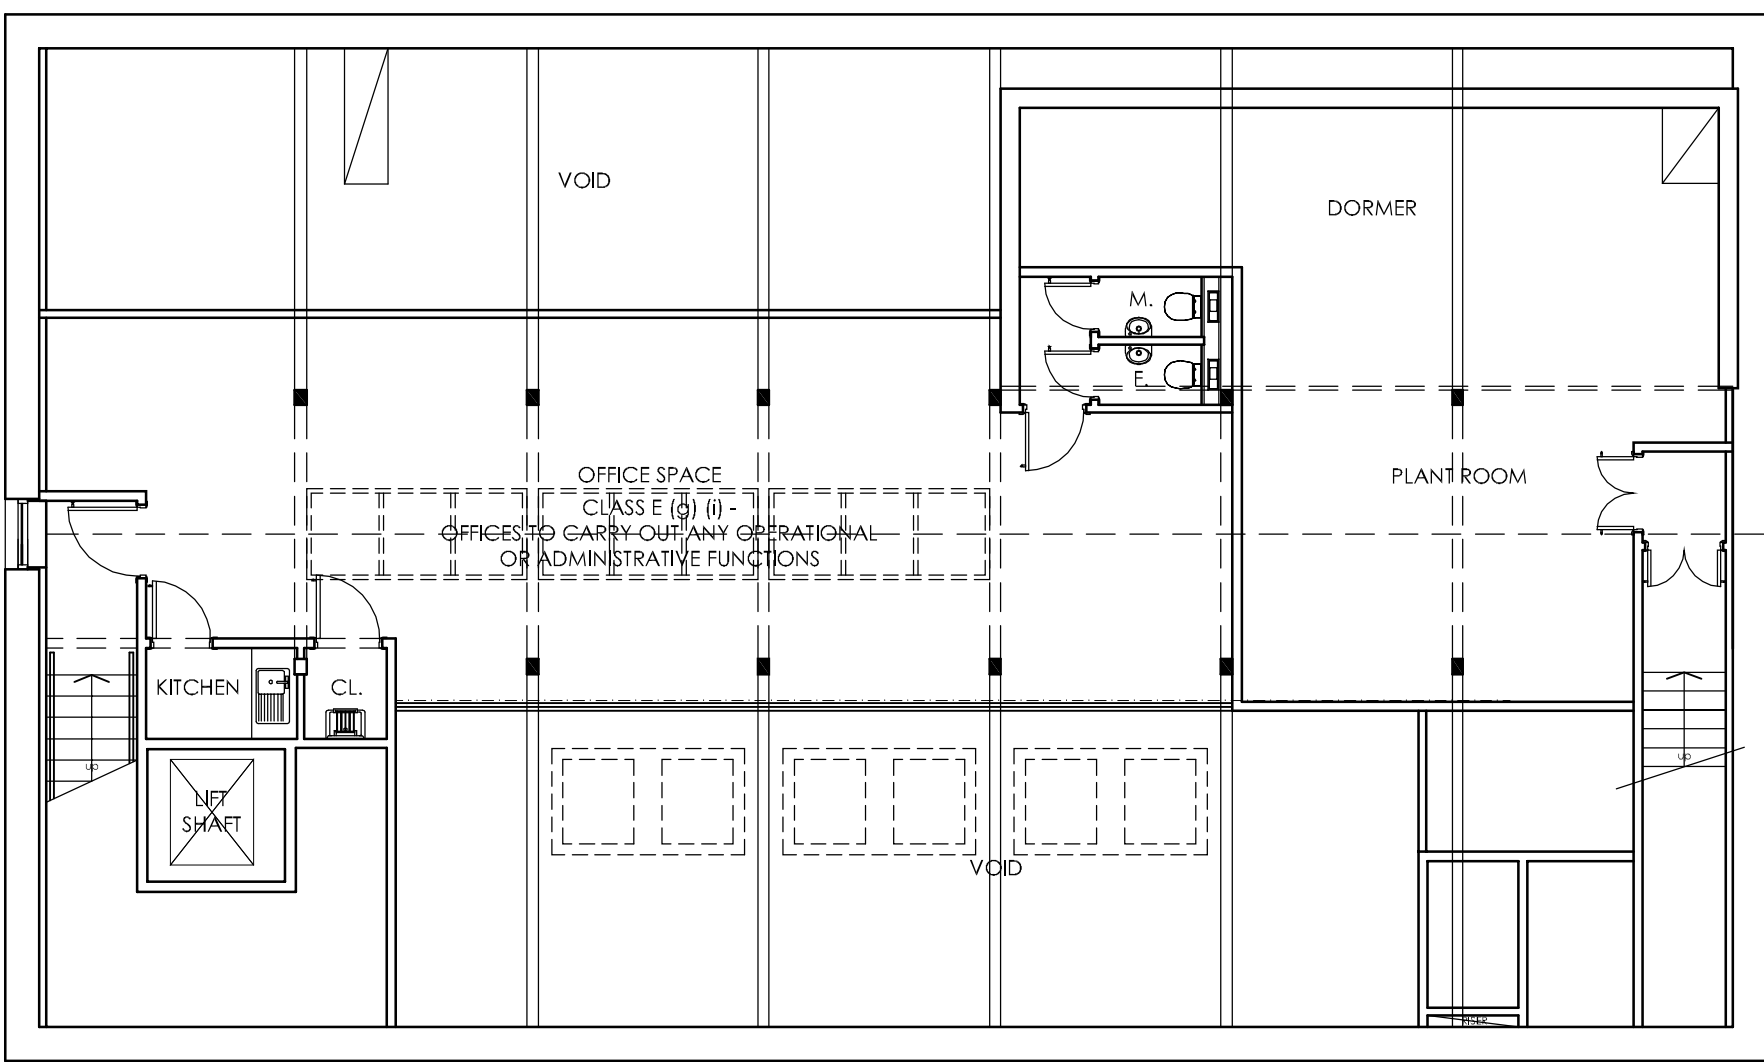


MEZZANINE PLAN AS EXISTING 1:100

 


SCALE BAR @ 1:100

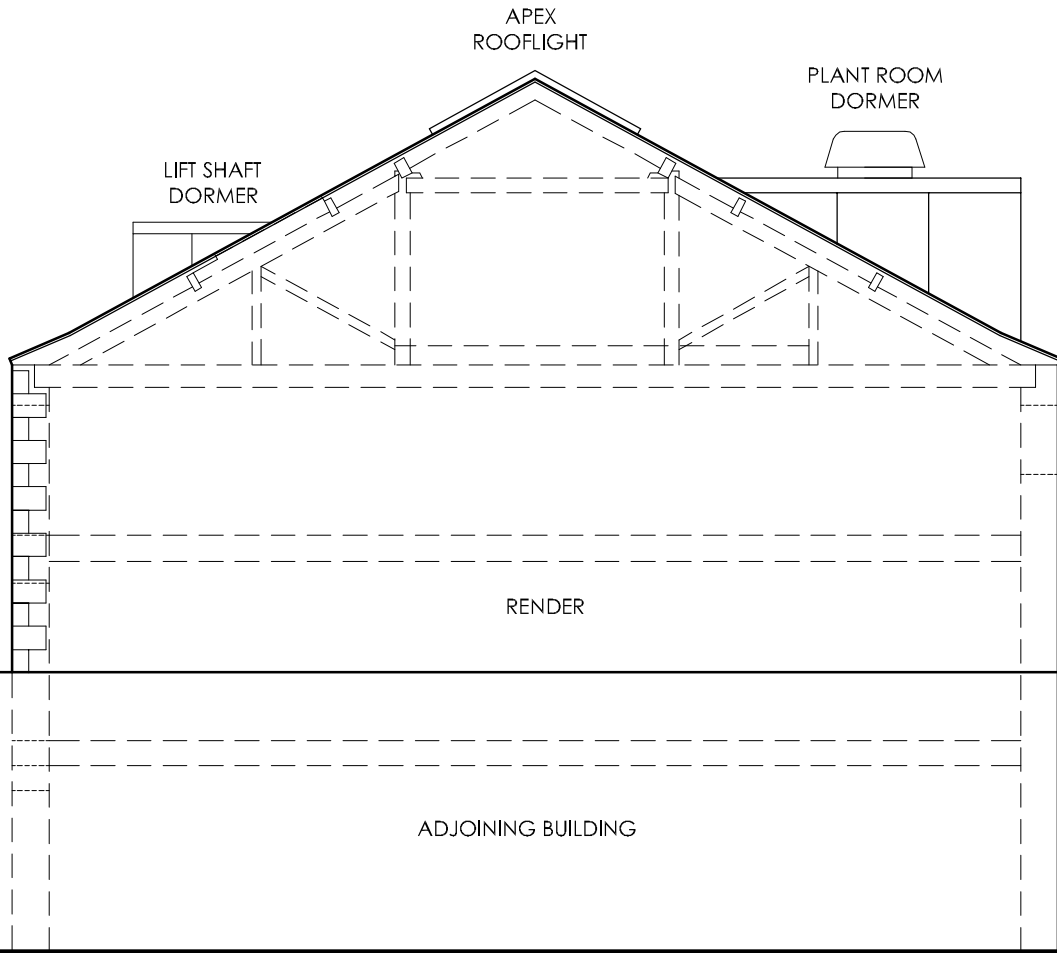


SIDE ELEVATION B (WEST) AS EXISTING 1:100

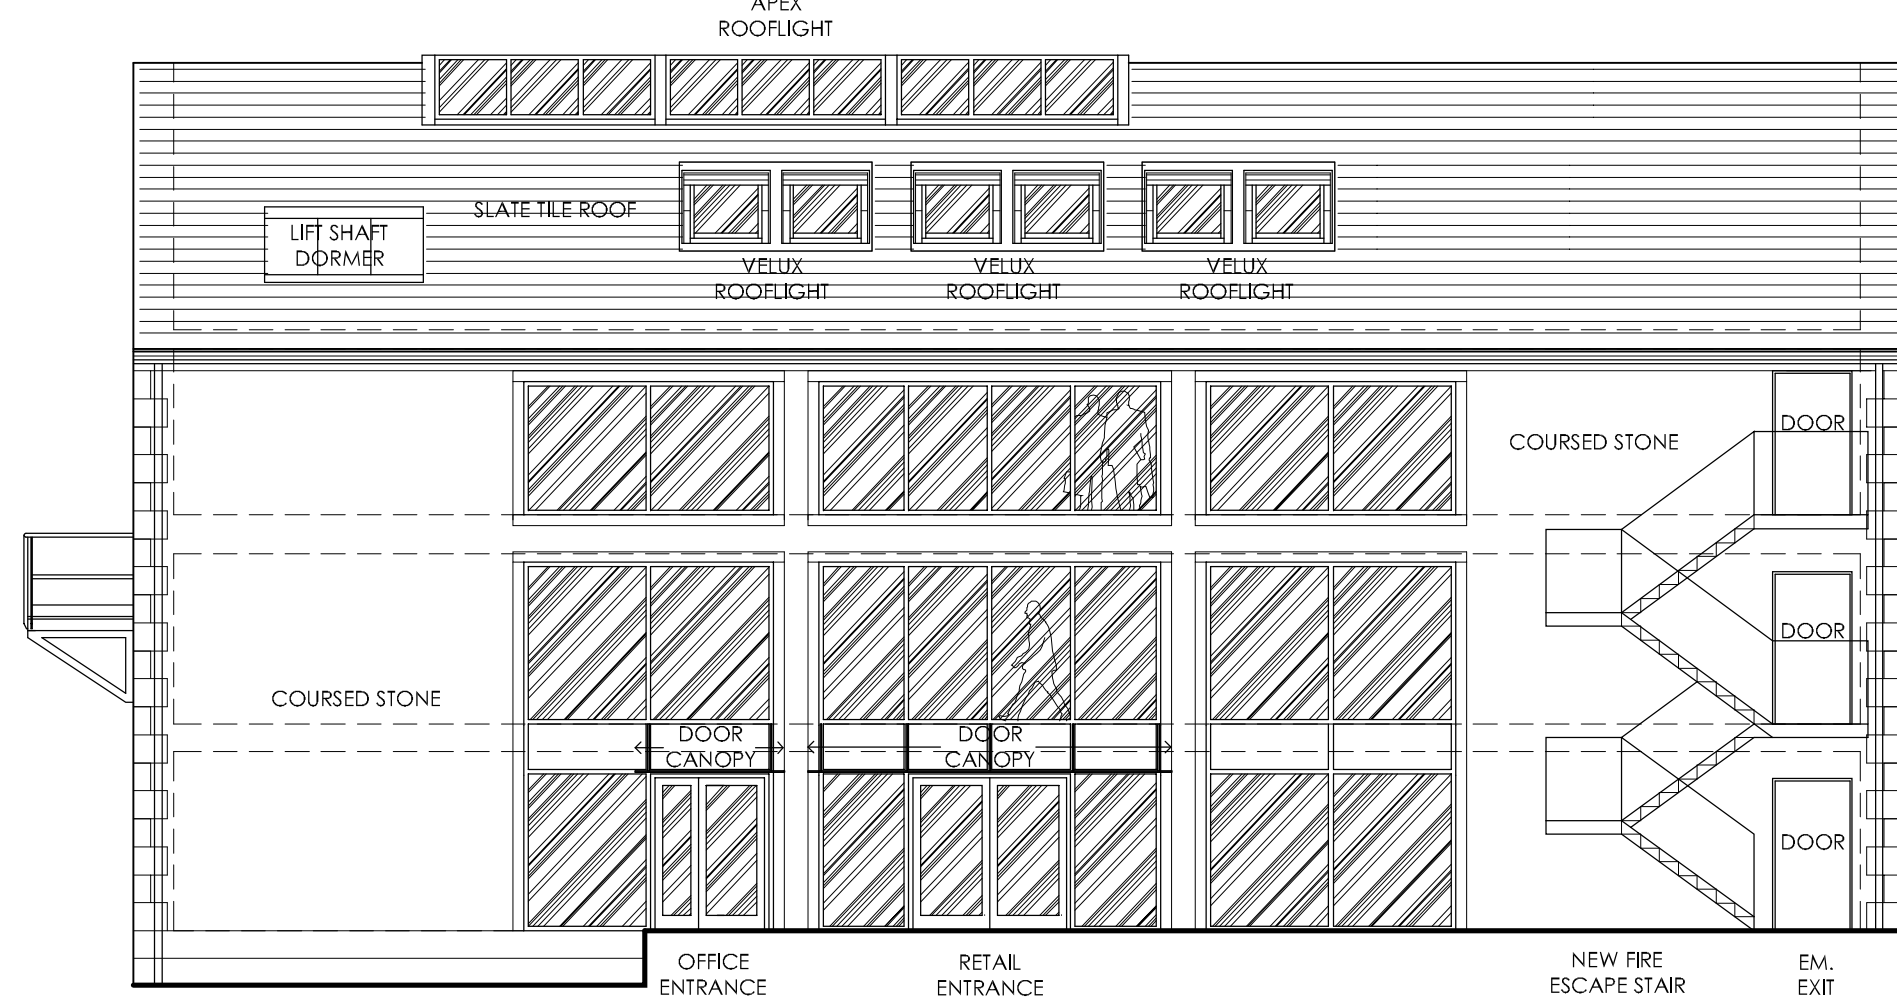

FRONT ELEVATION (NORTH) AS EXISTING 1:100

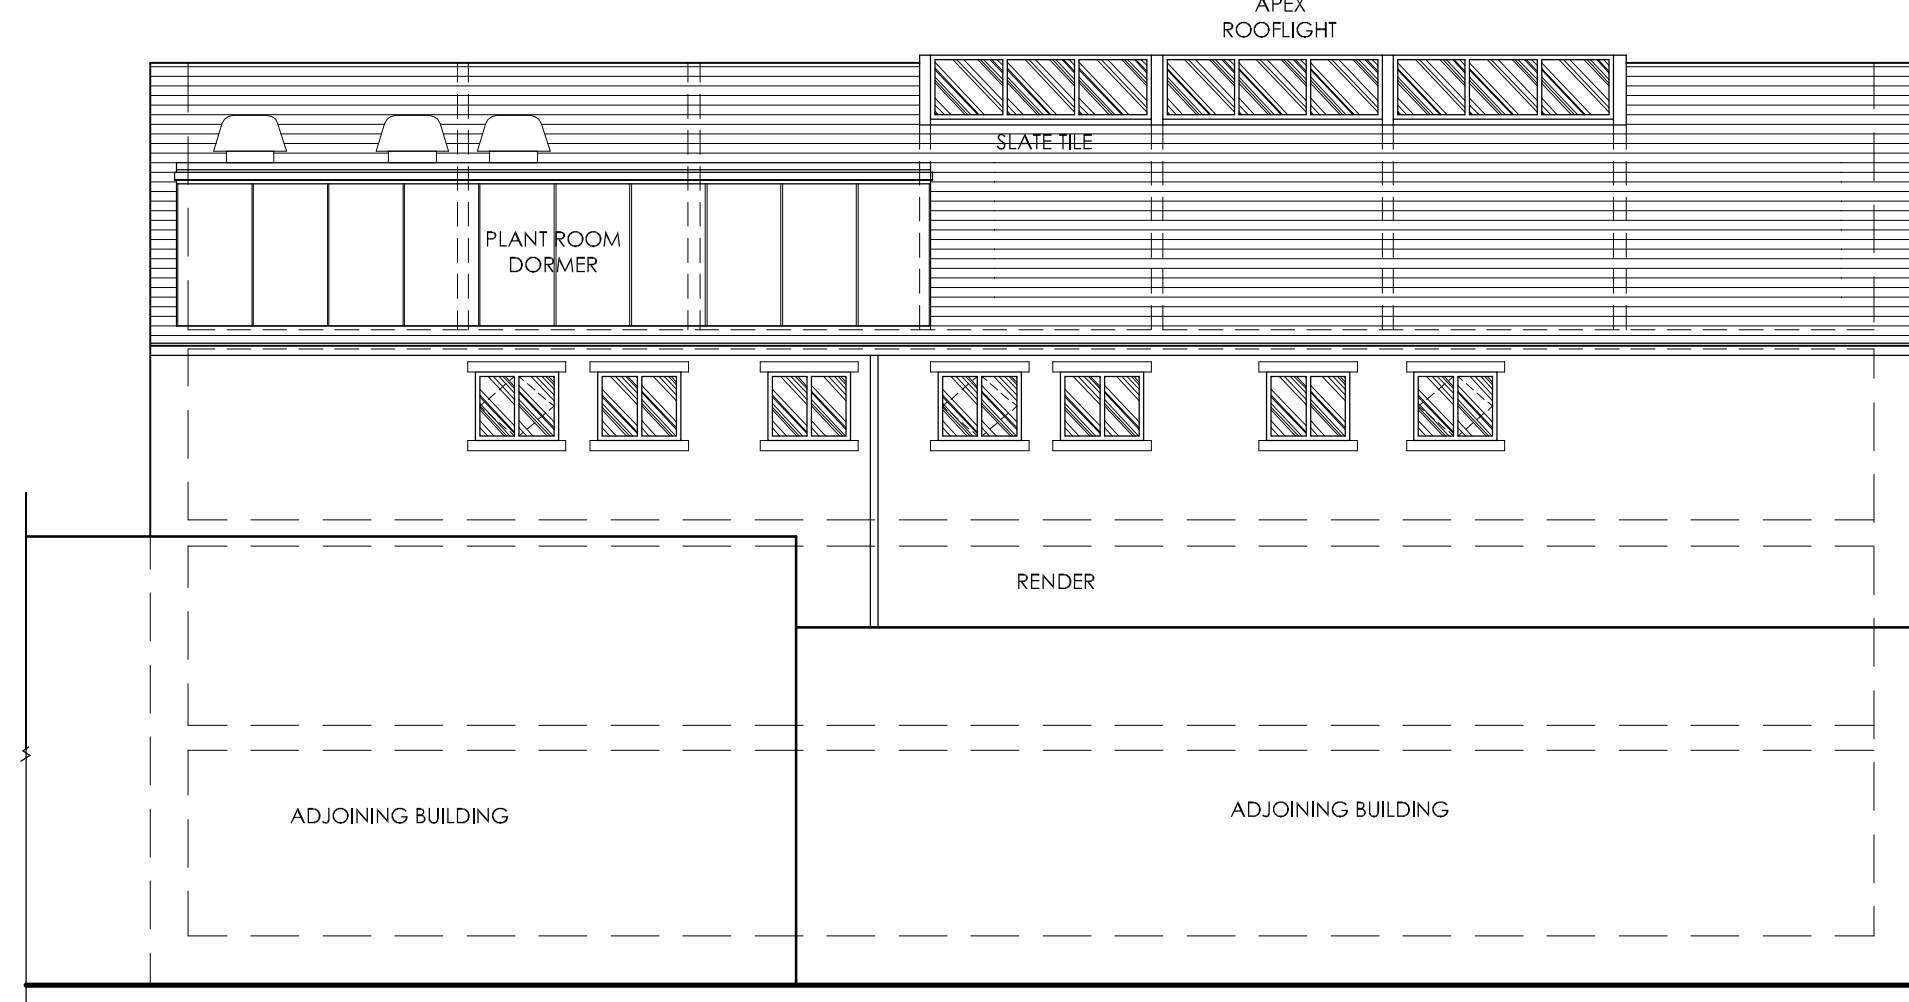


REAR ELEVATION (SOUTH) AS EXISTING 1:100

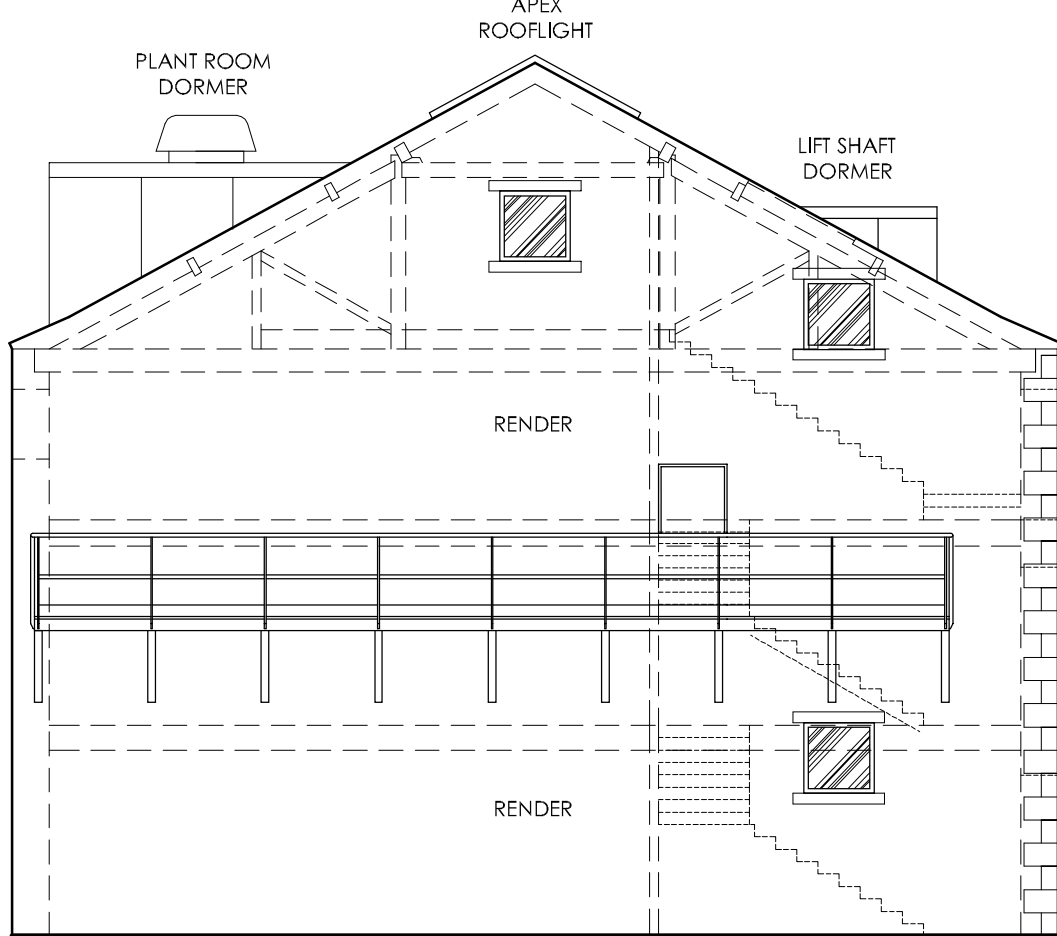

SIDE ELEVATION A (EAST) AS EXISTING 1:100

Innsight Design Ltd Copyright. This drawing and design and all the information contained therein is the sole copyright of Innsight Design Ltd and reproduction in any form is forbidden unless permission is obtained in writing.

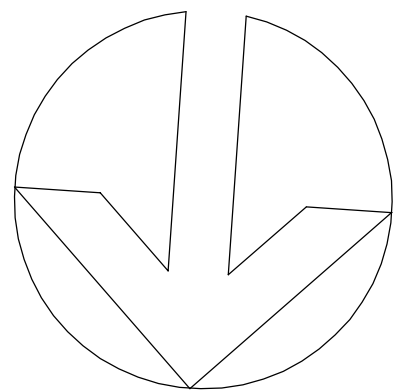

NORTH

PLANNING APPLICATION ONLY

DO NOT SCALE. WRITTEN DIMENSIONS TO BE USED IN PREFERENCE TO SCALED DIMENSIONS. ALL DIMENSIONS TO BE CHECKED ON SITE BY CONTRACTOR & ALL DISCREPANCIES TO BE REPORTED TO THE DESIGNER PRIOR TO ANY MANUFACTURE.

JOB TITLE

THE MUSIC ROOM
ST.JOHN'S PLACE
CLECKHEATON
BD19 3RR

DRAWING TITLE

PLANS & ELEVATIONS AS EXISTING
AS PLANNING PERMISSION GRANTED
23-11-2020
APPLICATION No. 202/62/93195E

SCALE
1:100 @A1

DATE
APRIL 2021

DRAWN BY
ADH

DRAWING No

2343 / P05

innsight

9/ Ponderosa Business Park, Smithies Lane, Heckmondwike
West Yorkshire, WF16 0PR, United Kingdom
01924 411737 01924 411847 e-admin@innsightdesign.co.uk
www.innsightdesign.co.uk