




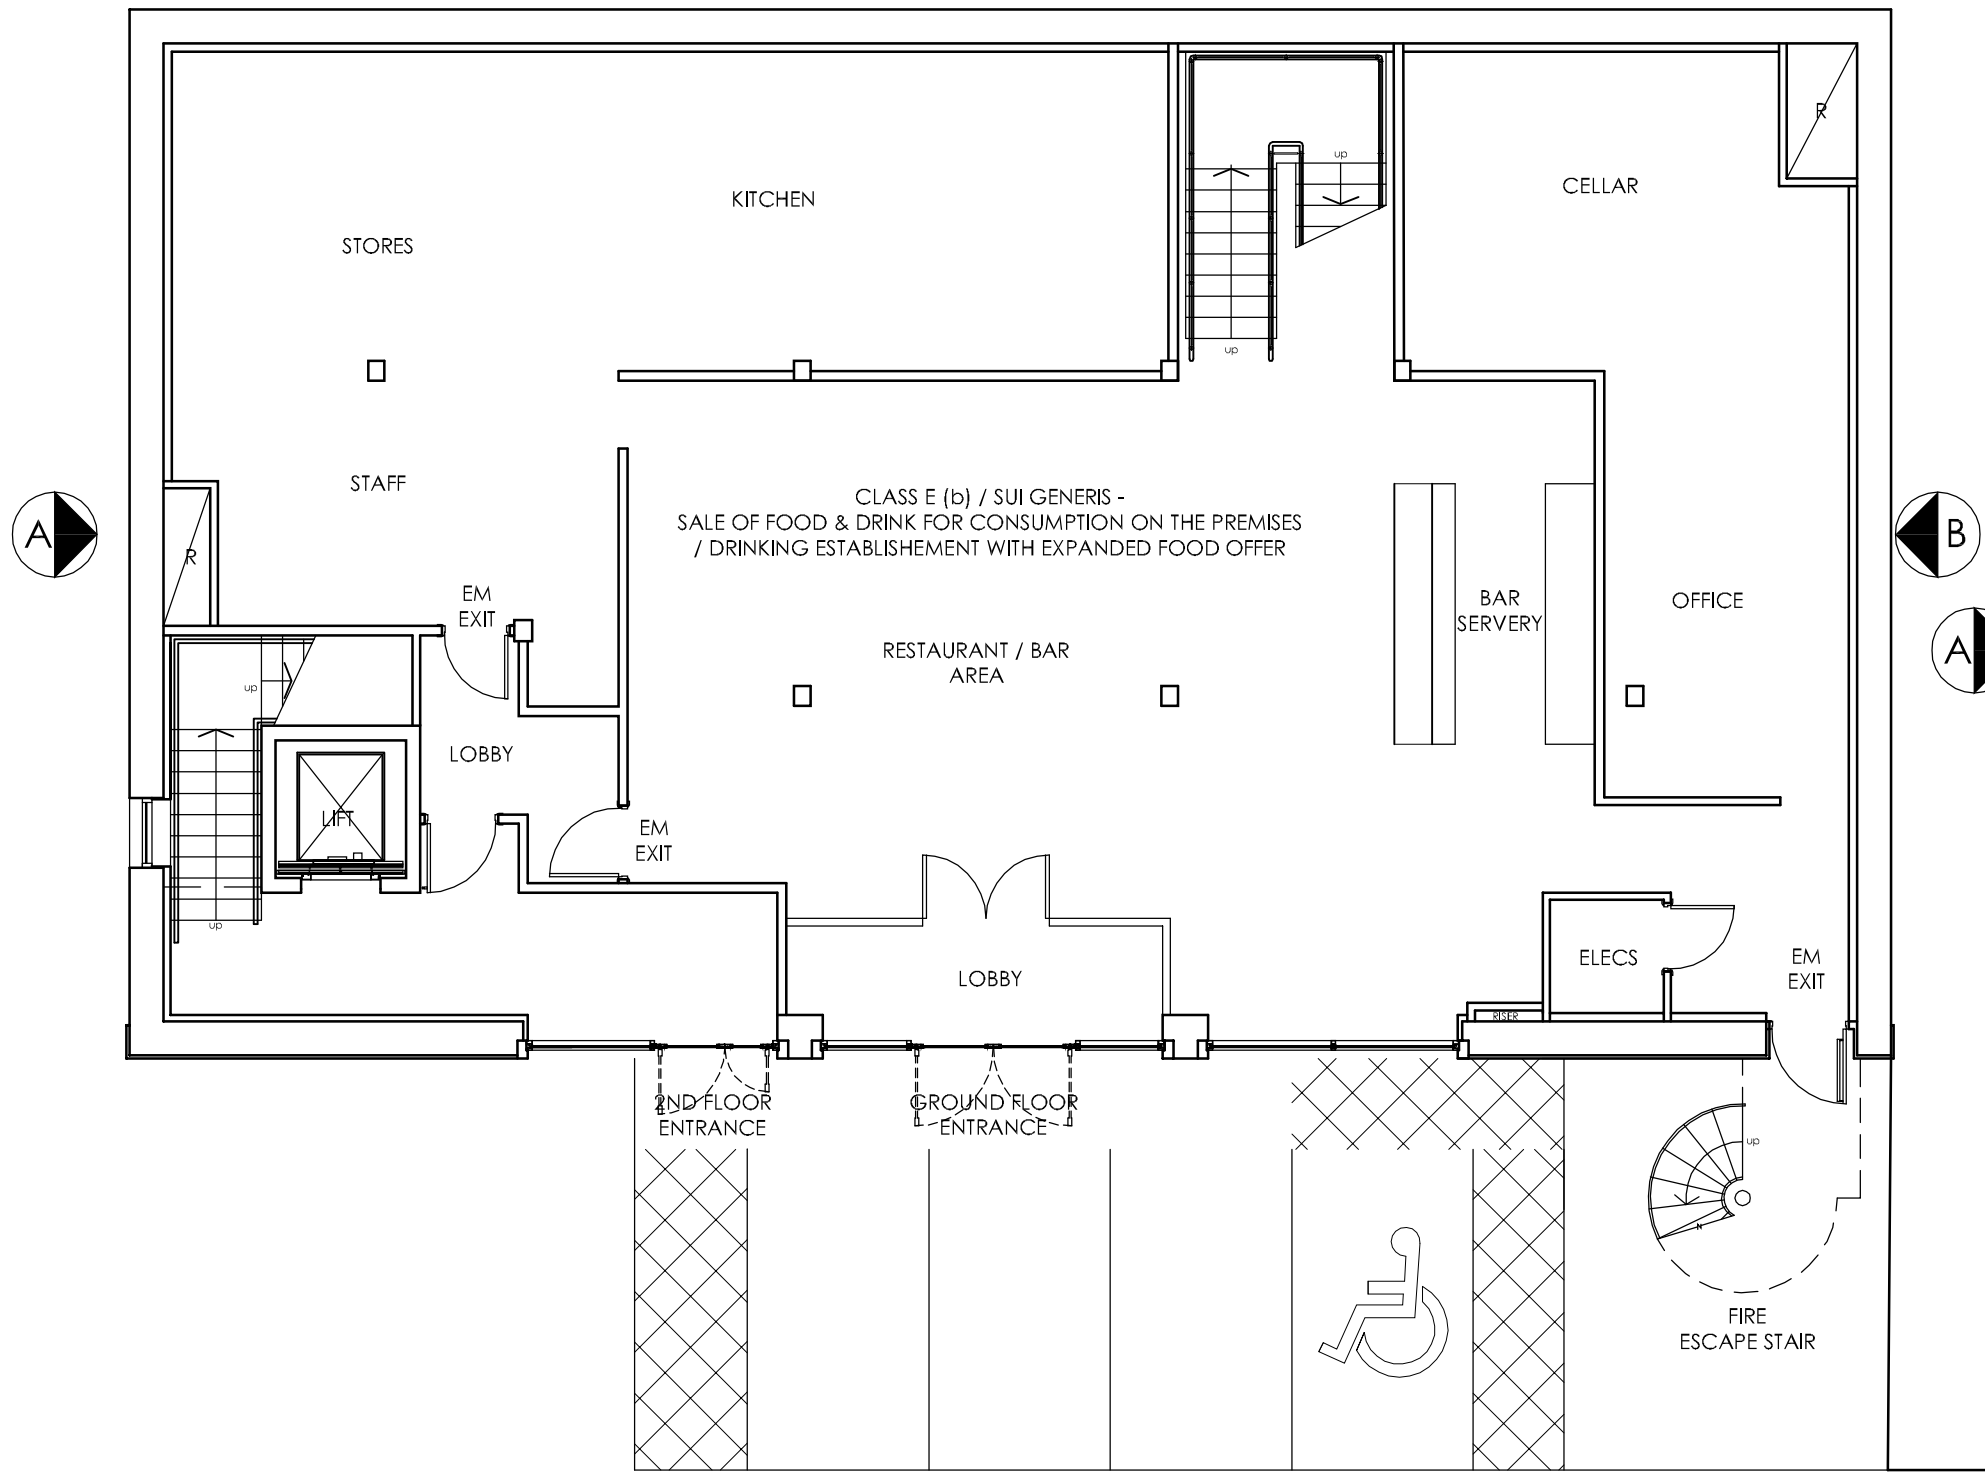


GROUND FLOOR PLAN AS PROPOSED 1:100

 


SCALE BAR @ 1:100

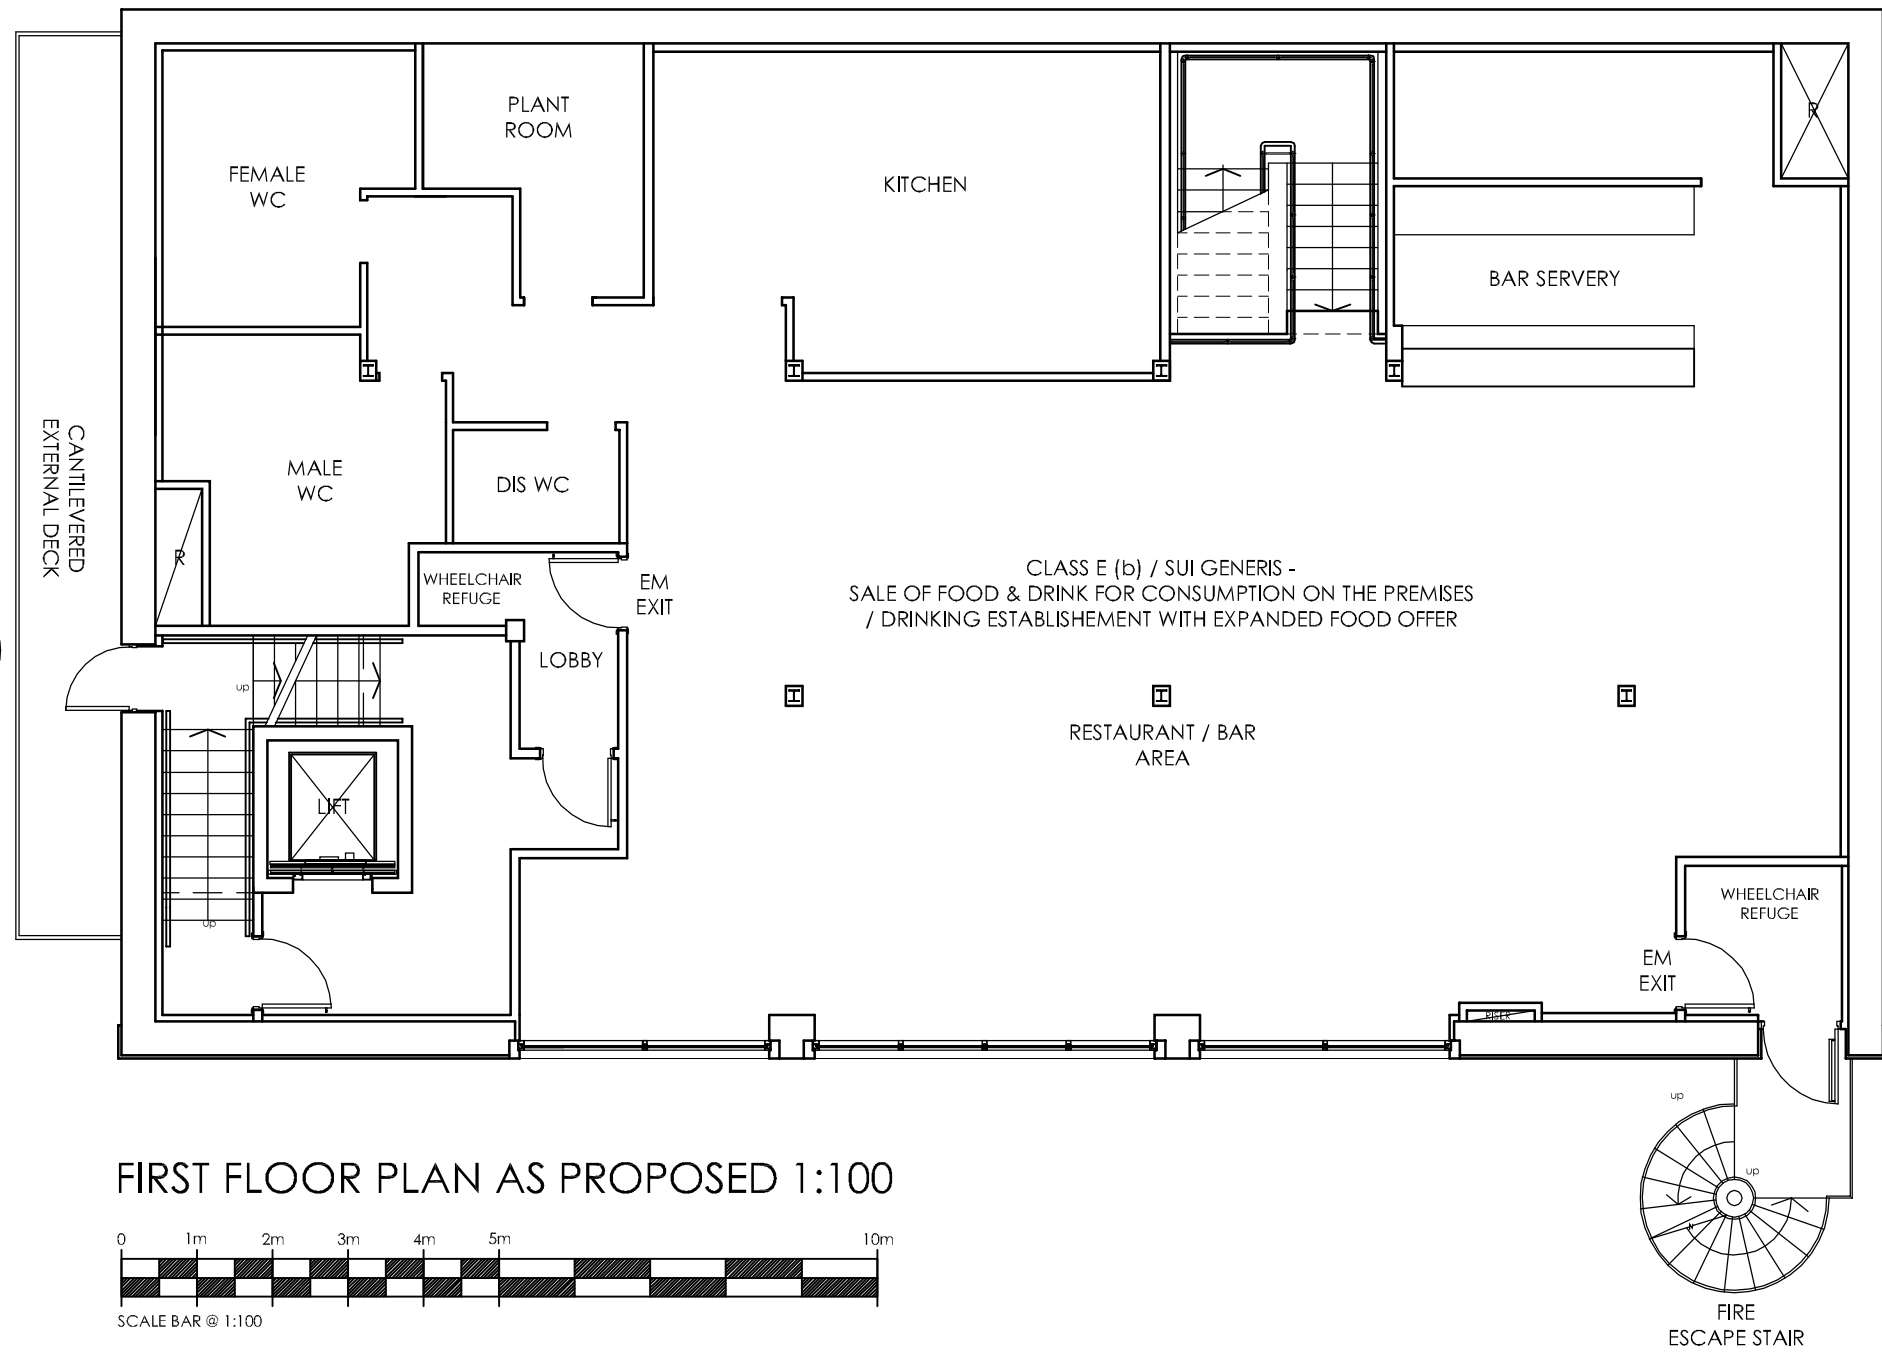


FIRST FLOOR PLAN AS PROPOSED 1:100

 


SCALE BAR @ 1:100

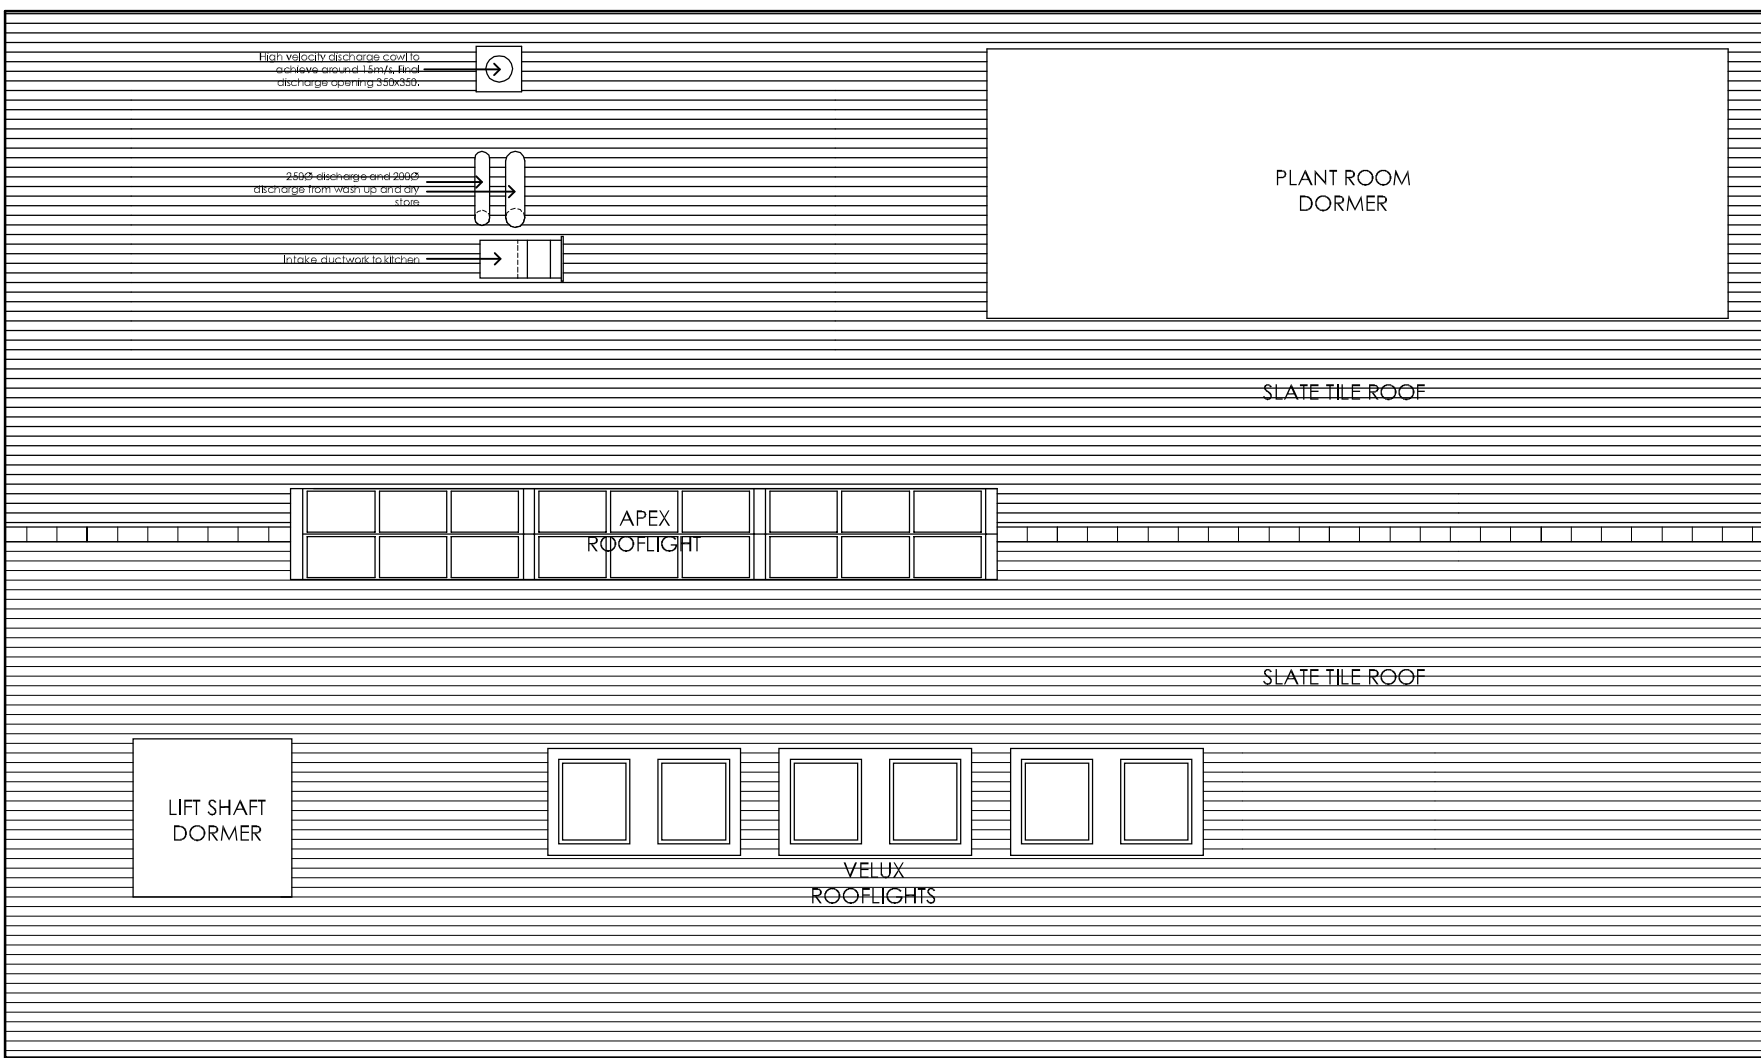


ROOF PLAN AS PROPOSED 1:100

 


SCALE BAR @ 1:100

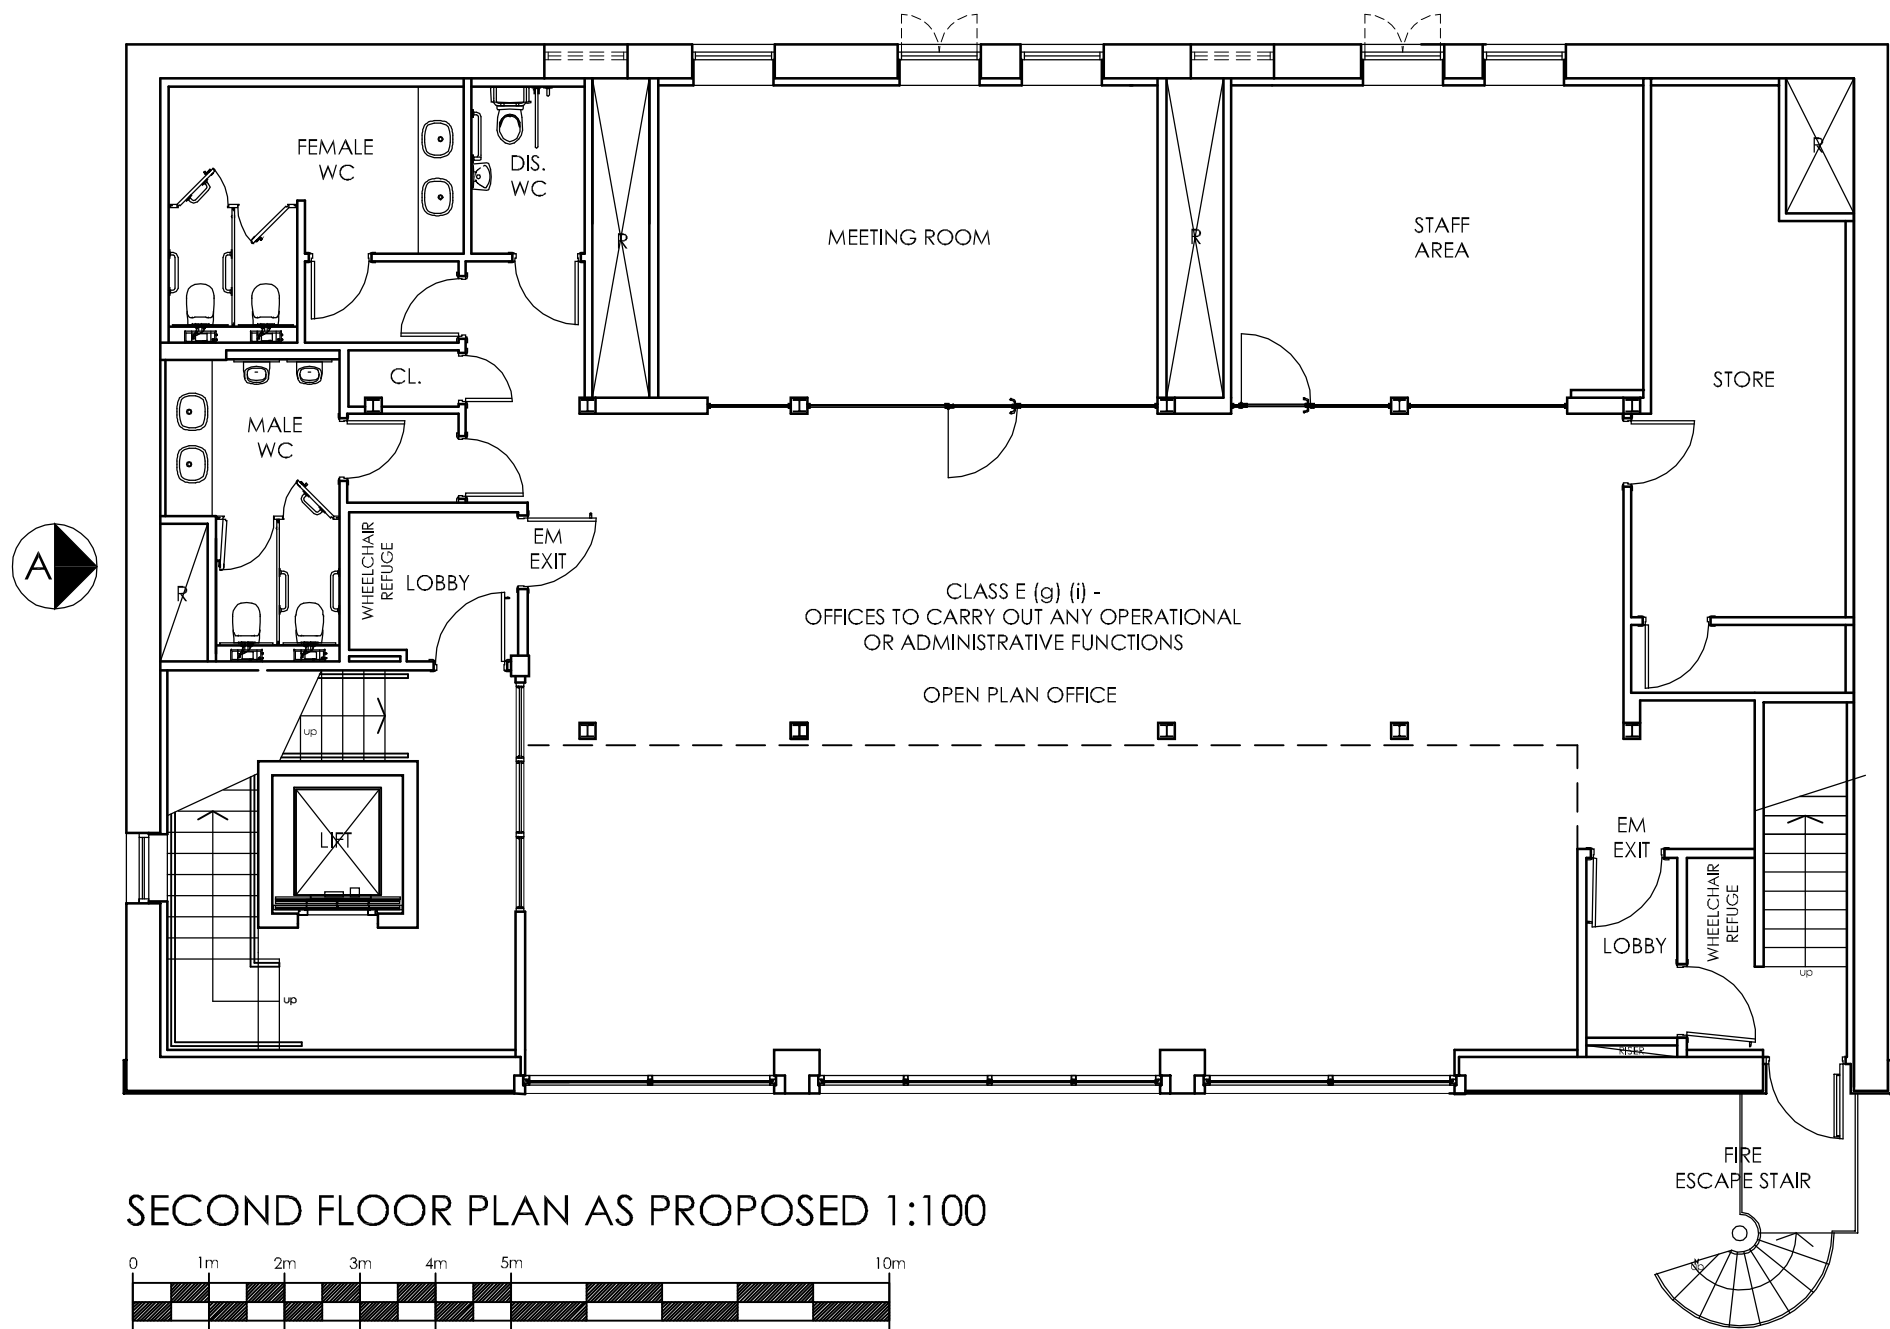


SECOND FLOOR PLAN AS PROPOSED 1:100

 


SCALE BAR @ 1:100

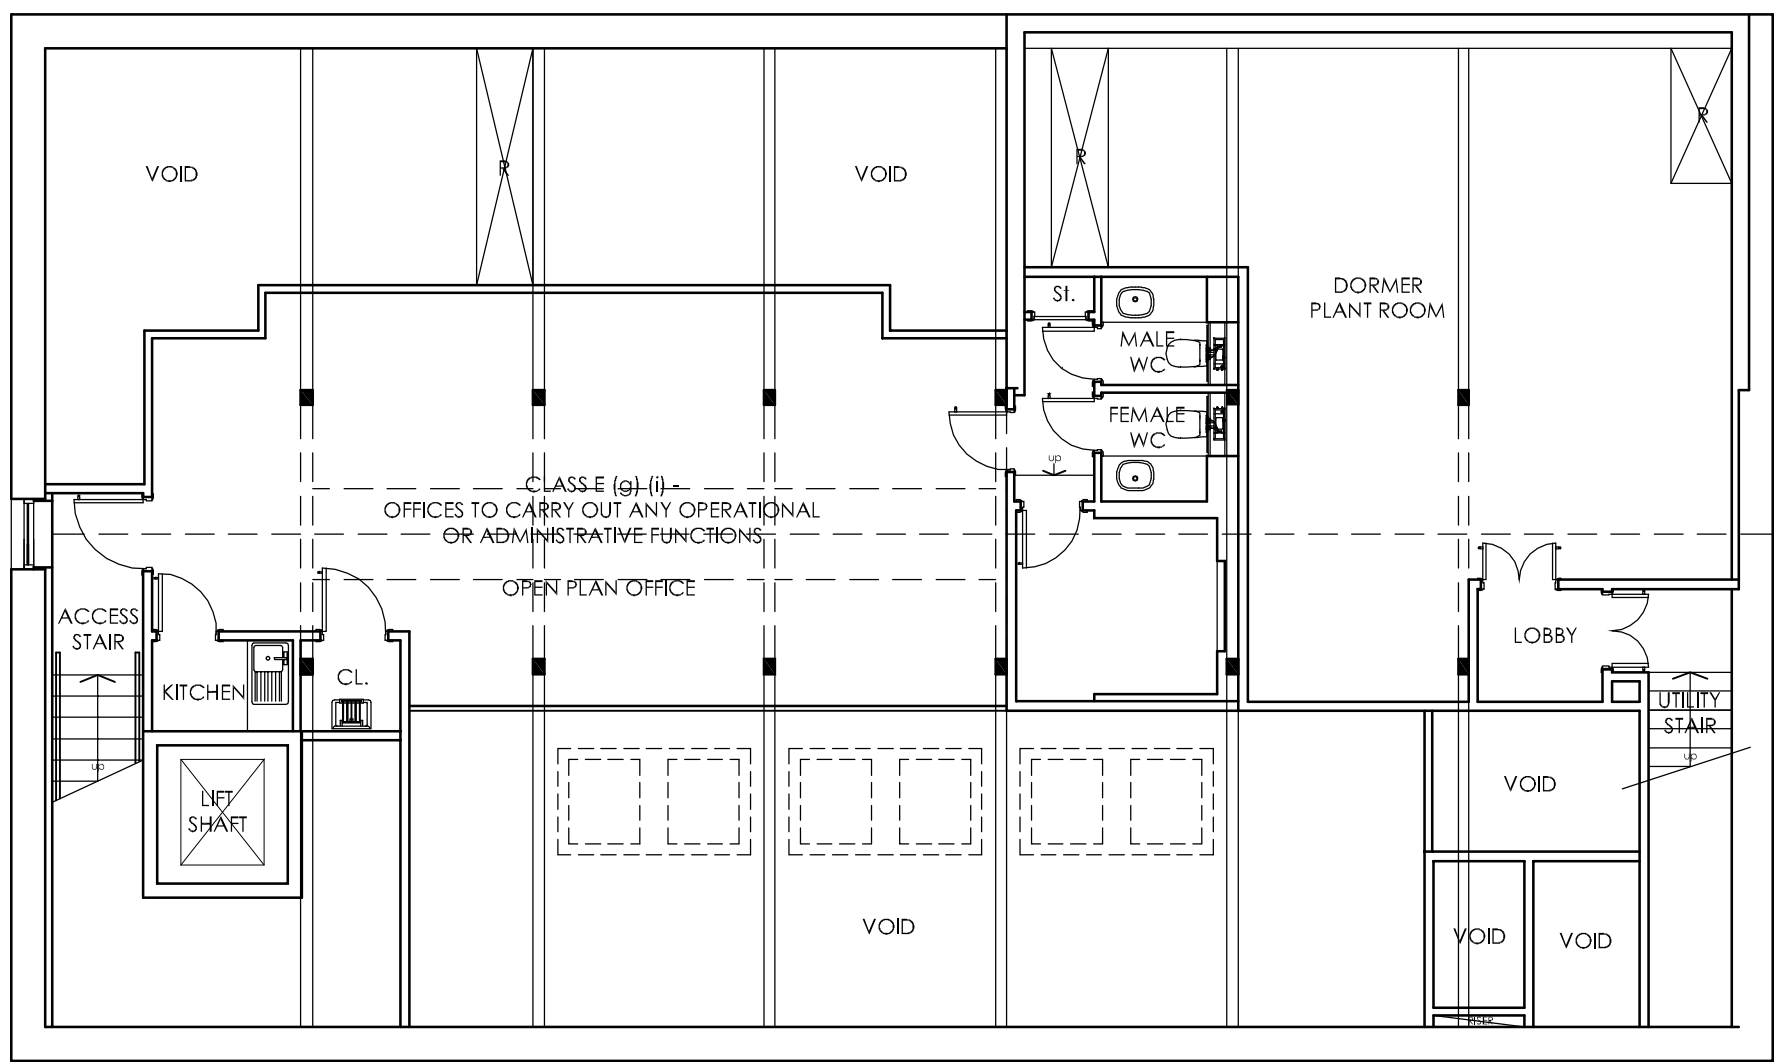


MEZZANINE PLAN AS PROPOSED 1:100

 


SCALE BAR @ 1:100

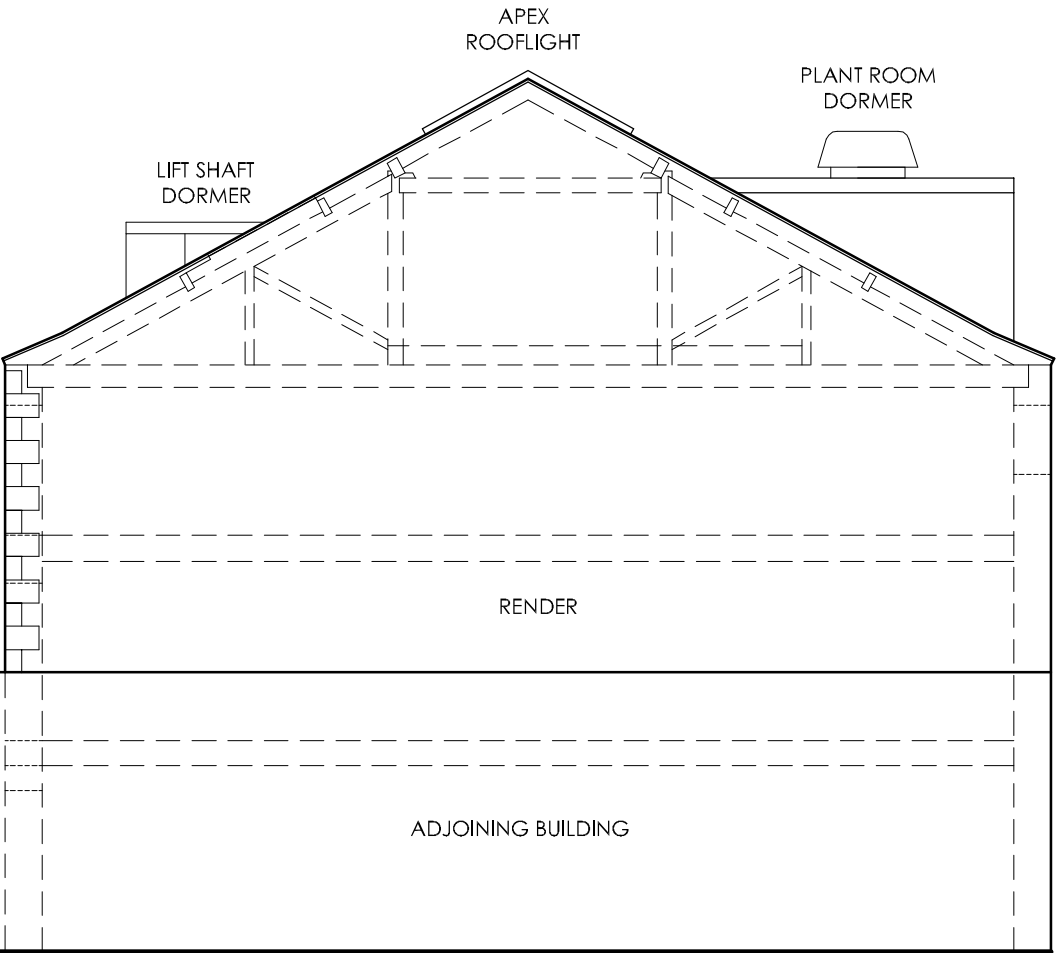


SIDE ELEVATION B (WEST) AS PROPOSED 1:100

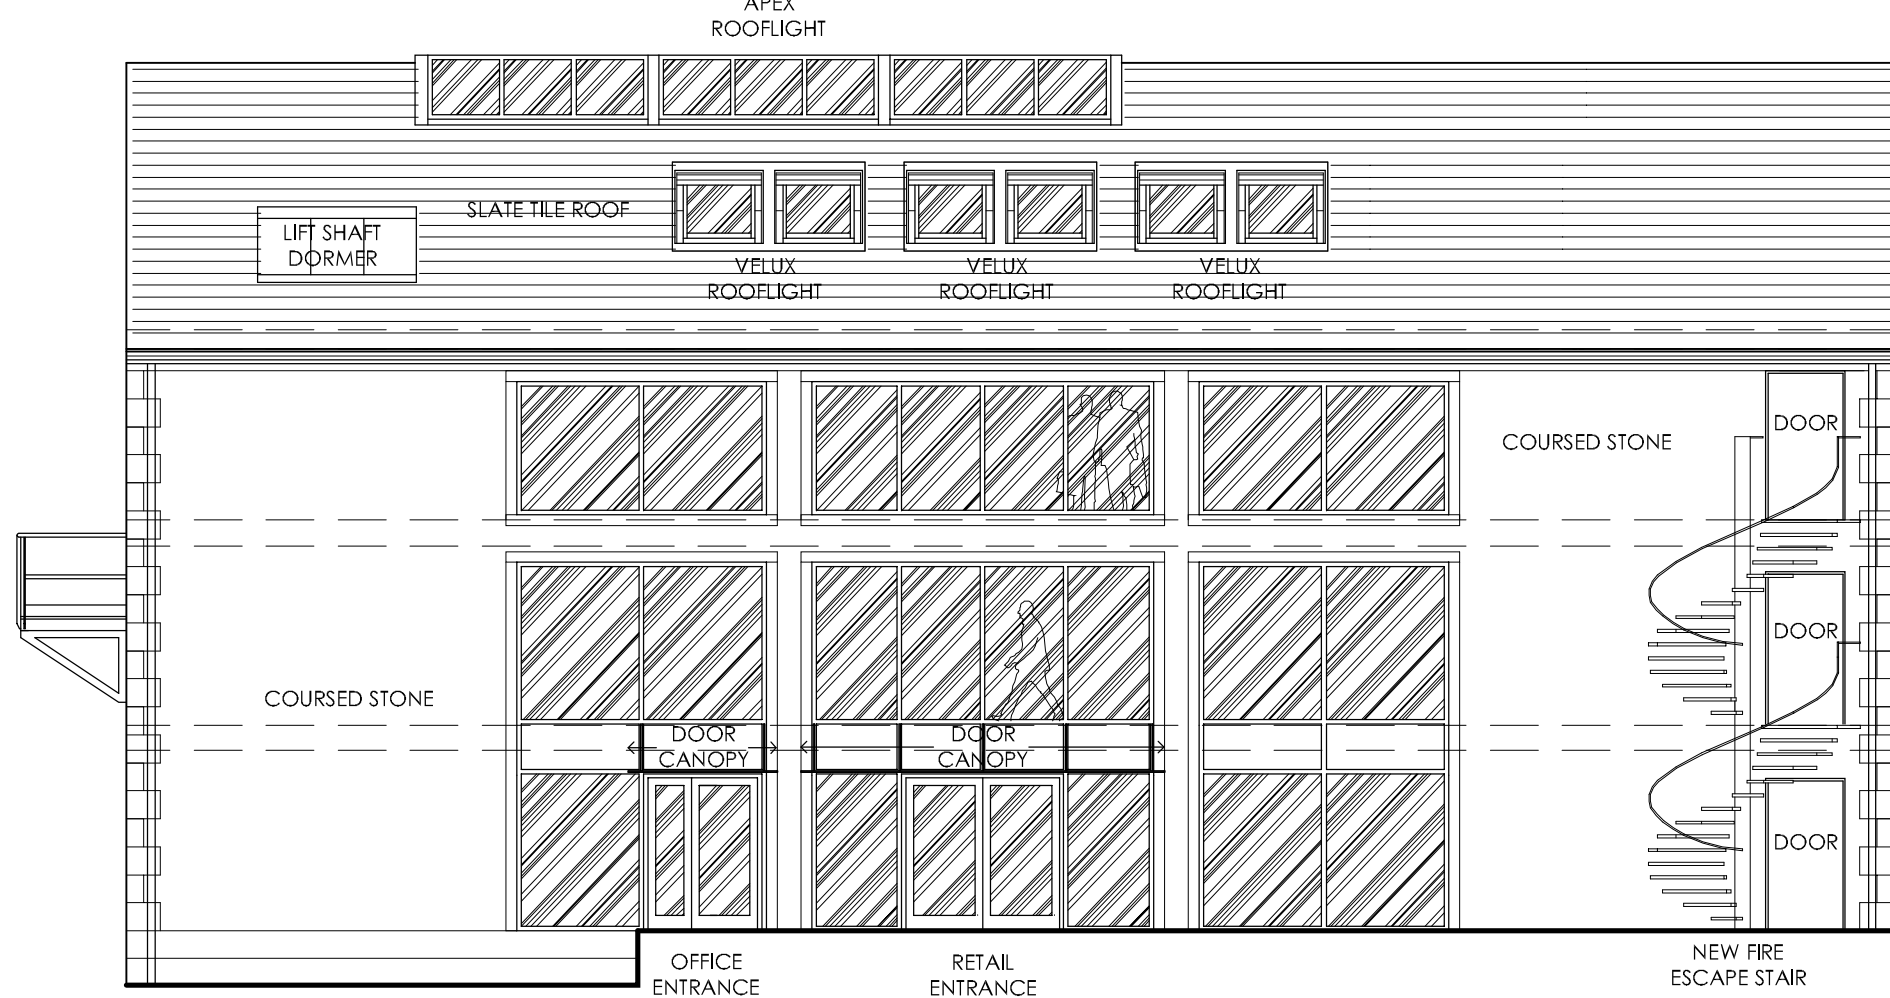


FRONT ELEVATION (NORTH) AS PROPOSED 1:100

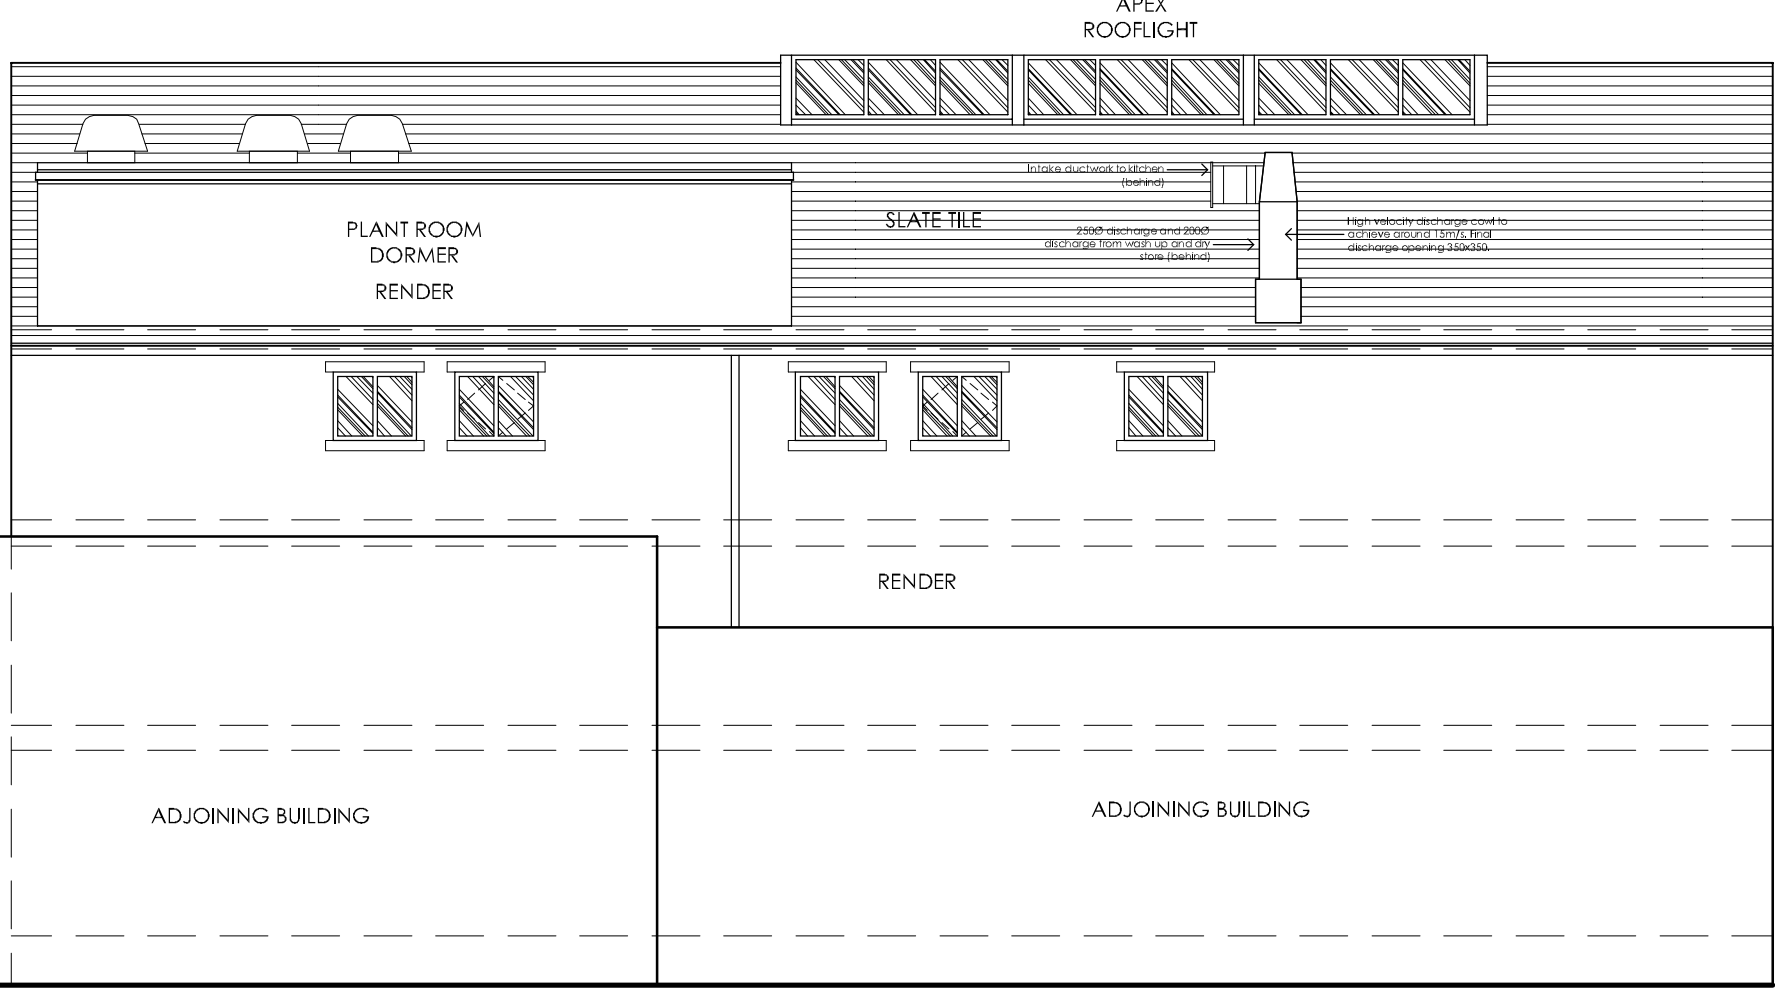

REAR ELEVATION (SOUTH) AS PROPOSED 1:100

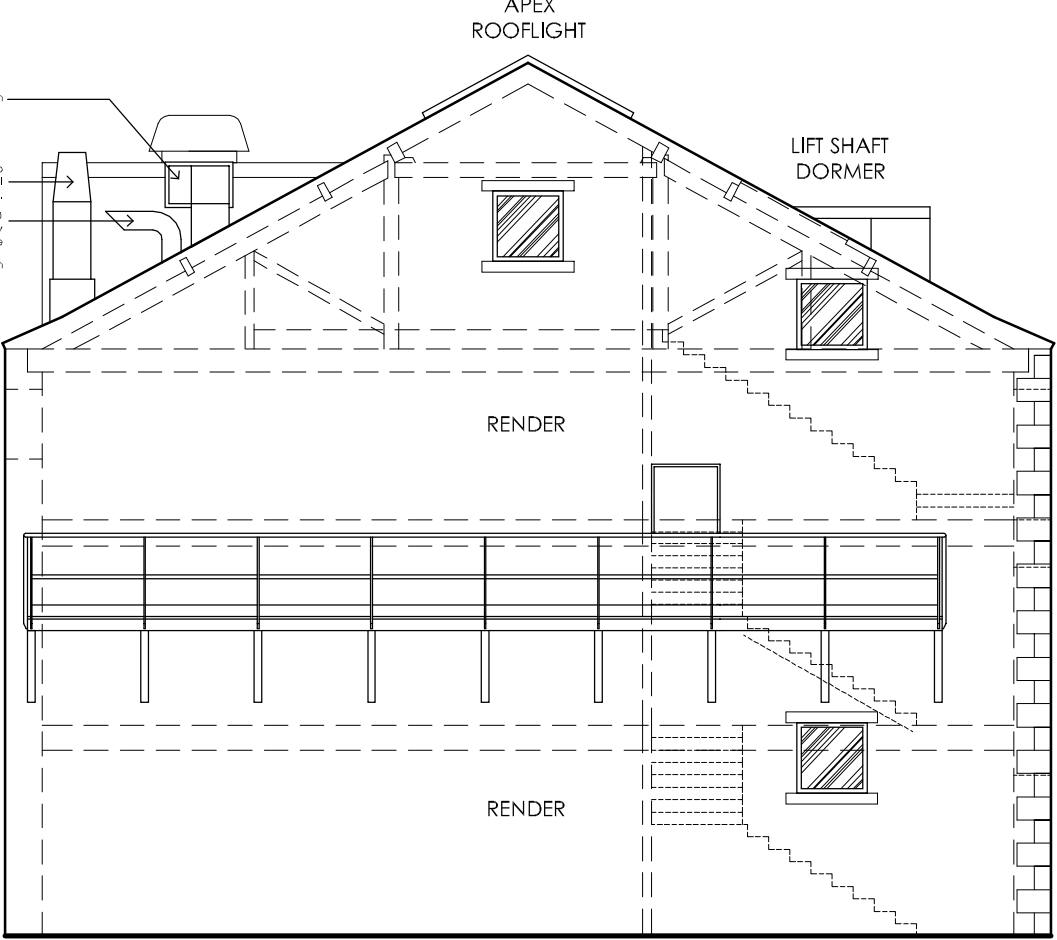

SIDE ELEVATION A (EAST) AS PROPOSED 1:100

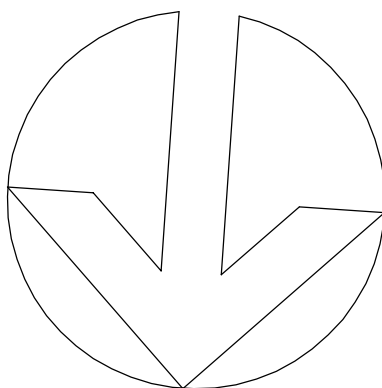

NORTH

PLANNING APPLICATION ONLY

DO NOT SCALE. WRITTEN DIMENSIONS TO BE USED IN PREFERENCE TO SCALED DIMENSIONS. ALL DIMENSIONS TO BE CHECKED ON SITE BY CONTRACTOR & ALL DISCREPANCIES TO BE REPORTED TO THE DESIGNER PRIOR TO ANY MANUFACTURE.

JOB TITLE

THE MUSIC ROOM
ST.JOHN'S PLACE
CLECKHEATON
BD19 3RR

DRAWING TITLE

PLANS & ELEVATIONS AS PROPOSED

SCALE
1:100 @A1

DATE
APRIL 2021

DRAWN BY
ADH

DRAWING No

2343 / P06

innsight

91 Ponderosa Business Park, Smithies Lane, Heckmondwike
West Yorkshire, WF16 0PR, United Kingdom
01924 411737 / 01924 411847 e: admin@innsightdesign.co.uk
www.innsightdesign.co.uk