
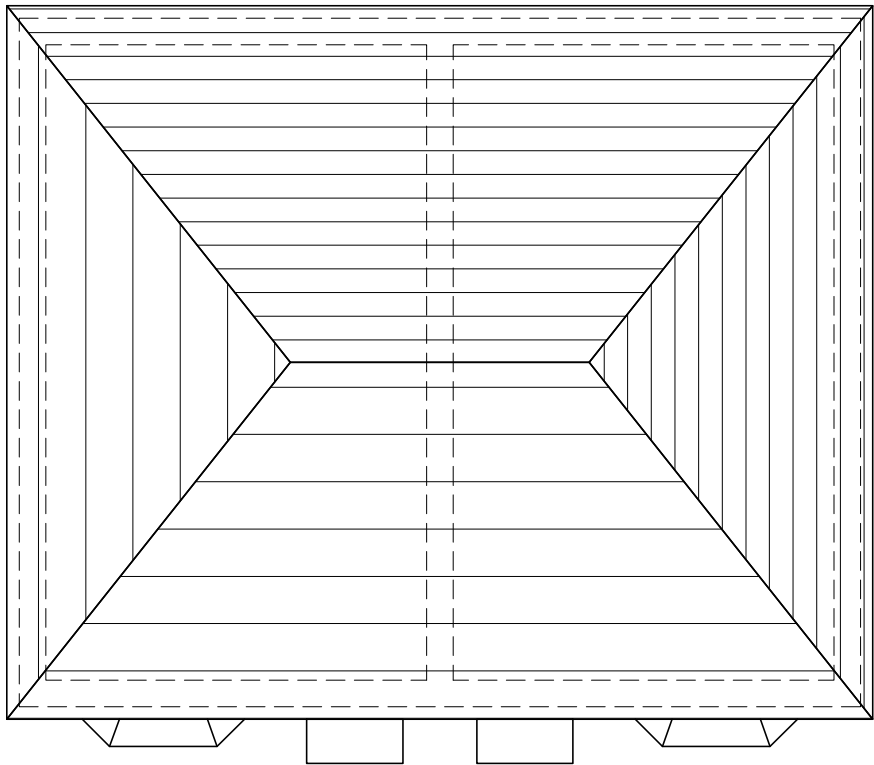
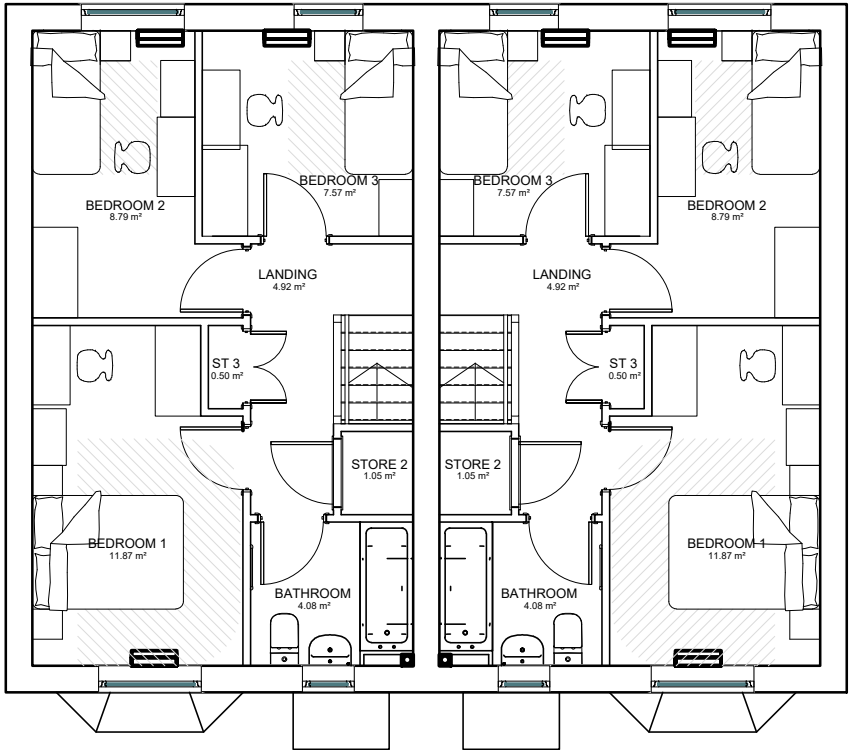


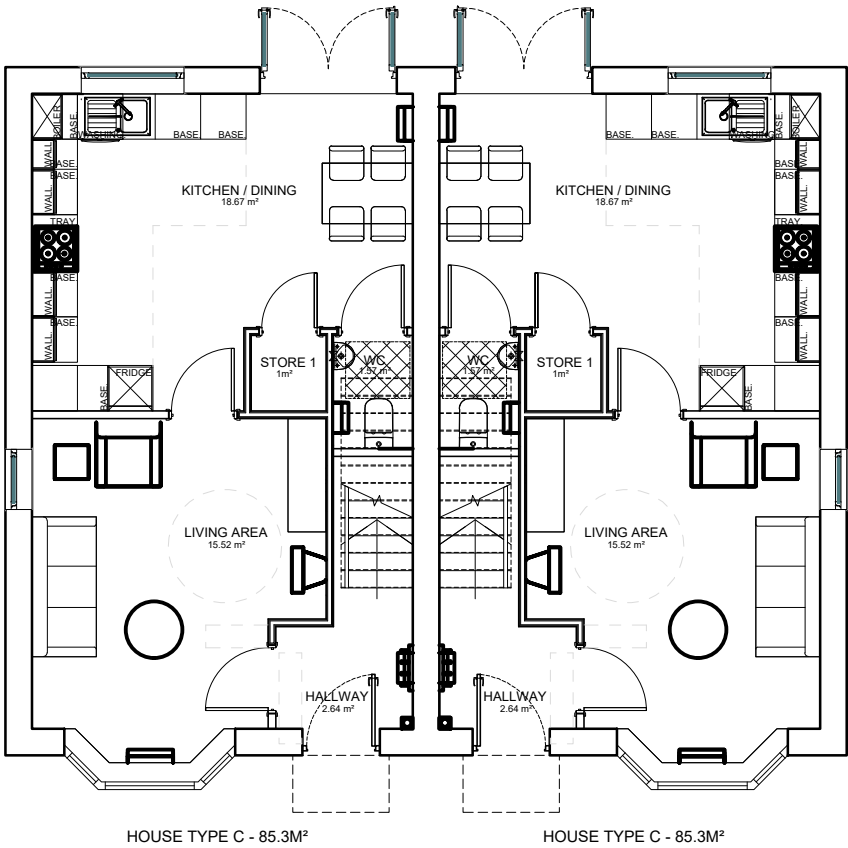

REV: B | DATE: 23/07/21 | DRAWN: AH | CHECKED: MH  
ALTERATIONS TO HOUSE TYPE C LAYOUT.

REV: A | DATE: 12/07/21 | DRAWN: AH | CHECKED: MH  
BAY WINDOWS ADDED. FLOOR PLAN CHANGED TO BE  
KITCHEN REAR. MINOR ALTERATIONS TO SUIT CHANGE  
IN EXTERNAL WALL THICKNESS. ALTERATIONS TO PLOT  
NUMBERS.

REVISIONS

This design is copyright ©



PROPOSED RESIDENTIAL  
DEVELOPMENT

NEWSOME ROAD, NEWSOME

BLOCK TYPE 4  
FLOOR PLANS  
PLOTS 9-12, 15-18

Drawn: AH | Scale: 1:50@A3  
Date: MAR 21 | Checked: MH

**brewsterby** architects  
5 NORTH HILL ROAD  
HEADINGLEY  
LEEDS  
LS6 2EN  
telephone  
0113 2754000  
facsimile  
0113 2842250  
e-mail  
info@brewsterby.co.uk



Dwg No: 571/07(02)113 B