

PLANNING
DRAWING

MATERIAL KEY

-  WALLS
Artificial Stone
-  ROOF
Dark Grey Concrete Roof Tile
-  DETAILS
Precast Artstone Band &
Window Heads / Cills
-  WINDOWS
Dark Grey uPVC
-  DOORS
Dark Grey uPVC
-  DOOR CANOPY
Dark Grey GRP Canopy
-  DRAINAGE
Dark Grey uPVC

REV: B DATE: 19/07/21 DRAWN: AH CHECKED: MH
MINOR ALTERATIONS TO SUIT CHANGE IN EXTERNAL
WALL THICKNESS. MINOR ALTERATIONS TO WINDOWS.

REV: A DATE: 15/04/21 DRAWN: AH CHECKED: MH
MINOR ALTERATIONS TO WINDOWS AND ALTERATIONS
TO MATERIAL KEY FOLLOWING CLIENT COMMENTS

REVISIONS

This design is copyright ©



PROPOSED RESIDENTIAL
DEVELOPMENT

NEWSOME ROAD, NEWSOME

BLOCK TYPE 7
ELEVATIONS
PLOTS 19&20, 21&22

Drawn: AH Scale: 1:100@A3
Date: APR 21 Checked: MH


brewsterby architects
5 NORTH HILL ROAD
HEADINGLEY
LEEDS
LS6 2EN
telephone
0113 2754000
facsimile
0113 2844250
e-mail
info@brewsterby.co.uk



Dwg No: 571/07(02)206 B




FRONT ELEVATION

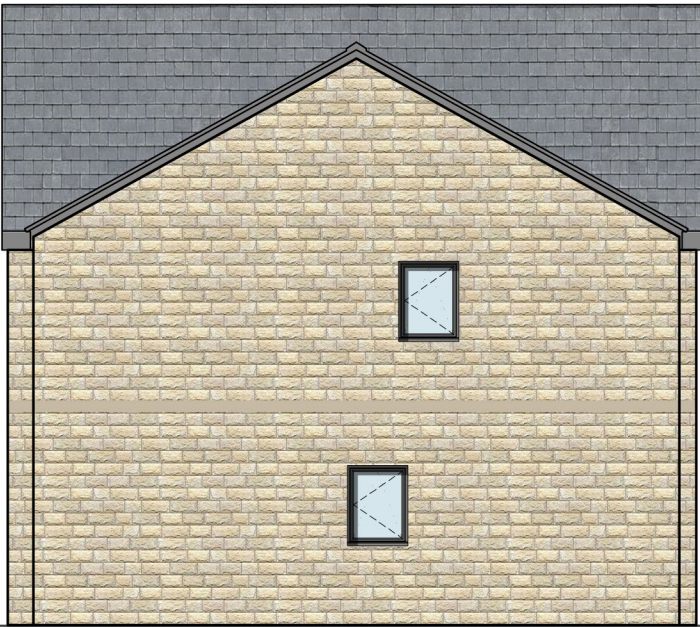

SIDE ELEVATION



REAR ELEVATION

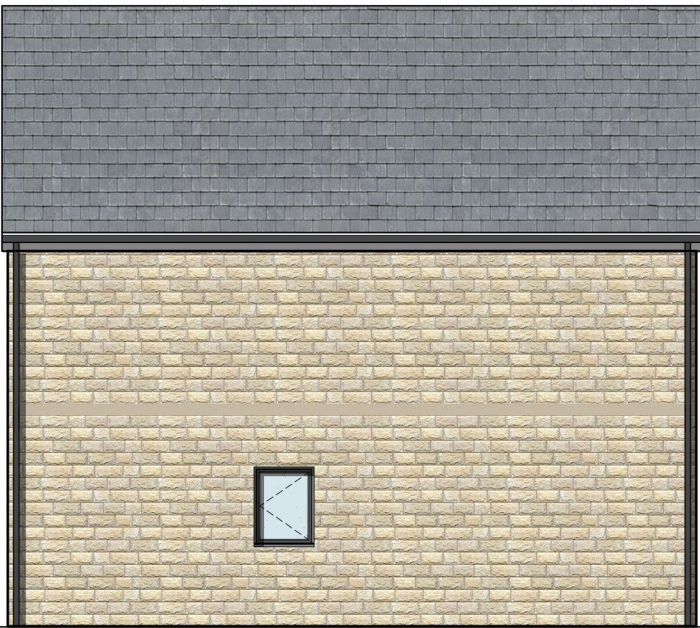

SIDE ELEVATION