





FRONT ELEVATION

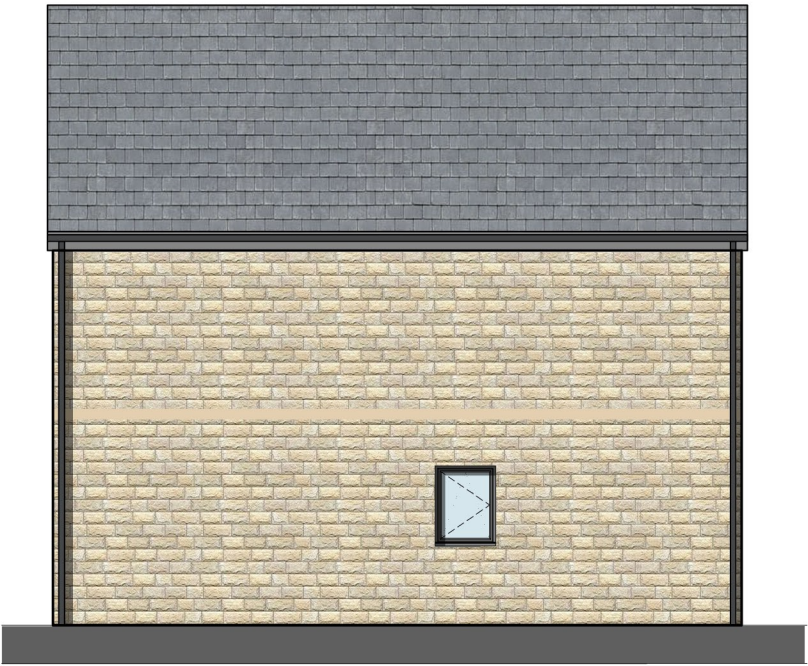

SIDE ELEVATION



REAR ELEVATION

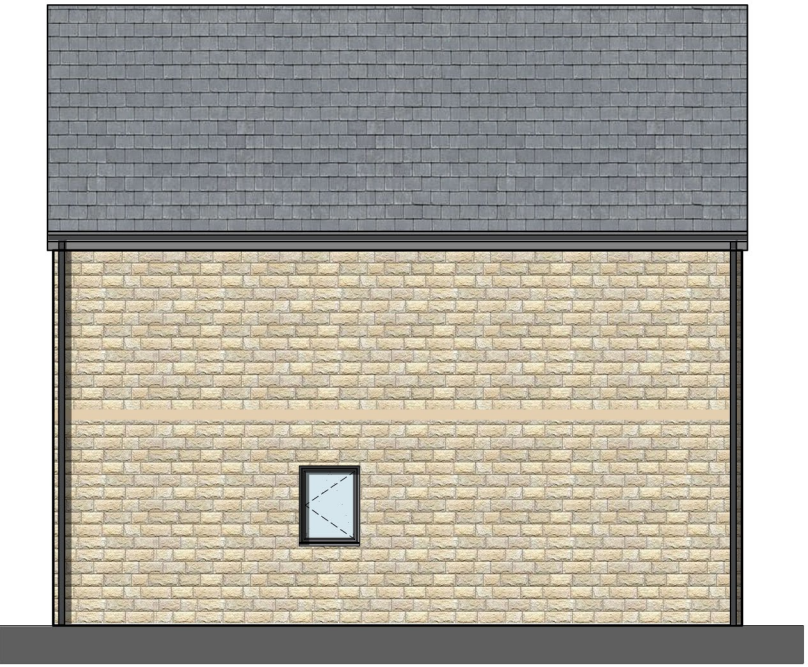

SIDE ELEVATION

PLANNING
DRAWING

MATERIAL KEY

	WALLS Artificial Stone
	ROOF Dark Grey Concrete Roof Tile
	DETAILS Precast Artstone Band & Window Heads / Cills
	WINDOWS Dark Grey uPVC
	DOORS Dark Grey uPVC
	DOOR CANOPY Dark Grey GRP Canopy
	DRAINAGE Dark Grey uPVC

REV: C DATE: 03/09/21 DRAWN: AH CHECKED: MH
STEPS REMOVED BETWEEN PLOTS TO SUIT LEVELS.
REV: B DATE: 19/07/21 DRAWN: AH CHECKED: MH
ALTERATIONS TO CREATE STEPPED PLOTS TO SUIT
LEVELS. MINOR ALTERATIONS TO WINDOWS.
REV: A DATE: 15/04/21 DRAWN: AH CHECKED: MH
MINOR ALTERATIONS TO WINDOWS AND ALTERATIONS
TO MATERIAL KEY FOLLOWING CLIENT COMMENTS

REVISIONS

This design is copyright ©

PROPOSED RESIDENTIAL
DEVELOPMENT

NEWSOME ROAD, NEWSOME

BLOCK TYPE 1
ELEVATIONS
PLOTS 1,2&3

Drawn: AH	Scale: 1:100@A3
Date: APR 21	Checked: MH

brewsterbyearchitects

5 NORTH HILL ROAD
HEADINGLEY
LEEDS
LS6 2EN

telephone
0113 2754000
facsimile
0113 2844250
e.mail
info@brewsterbye.co.uk

Dwg No: 571/07(02)200 C