






FRONT ELEVATION

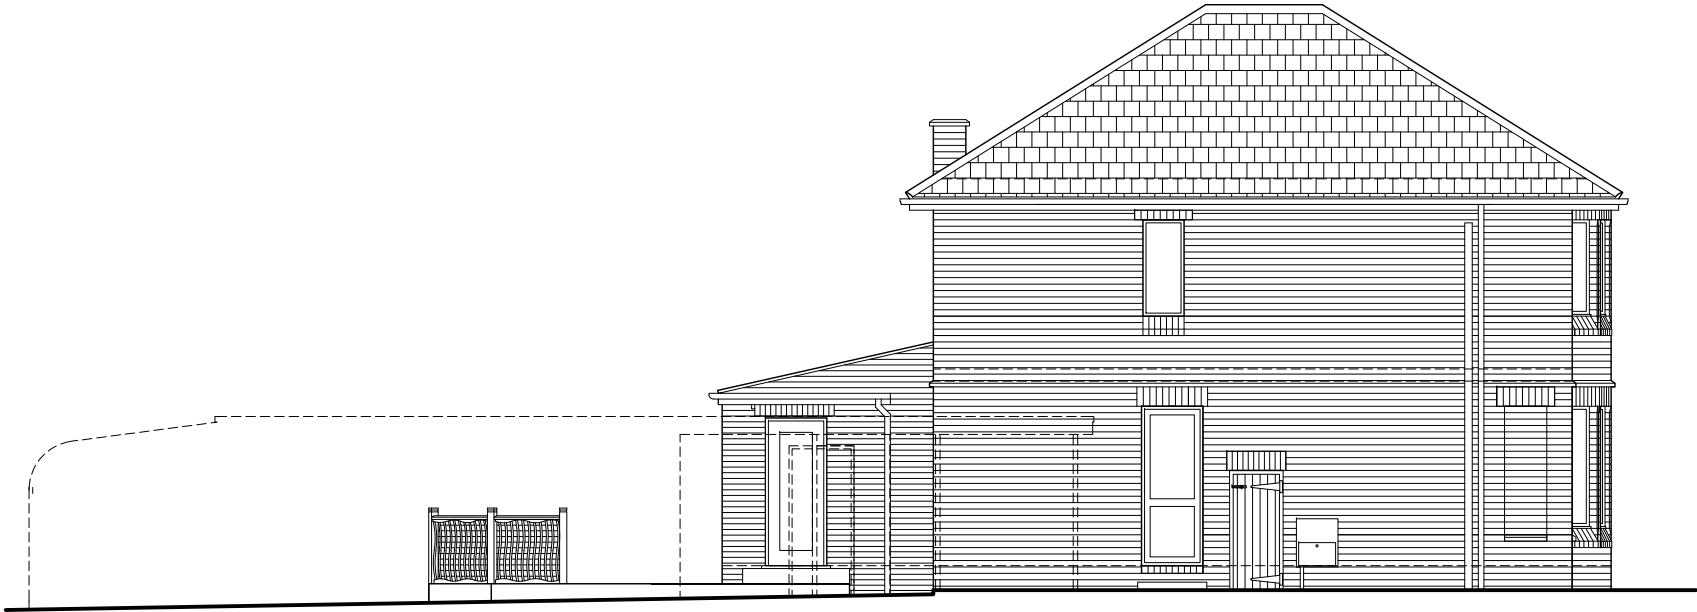


SIDE ELEVATION

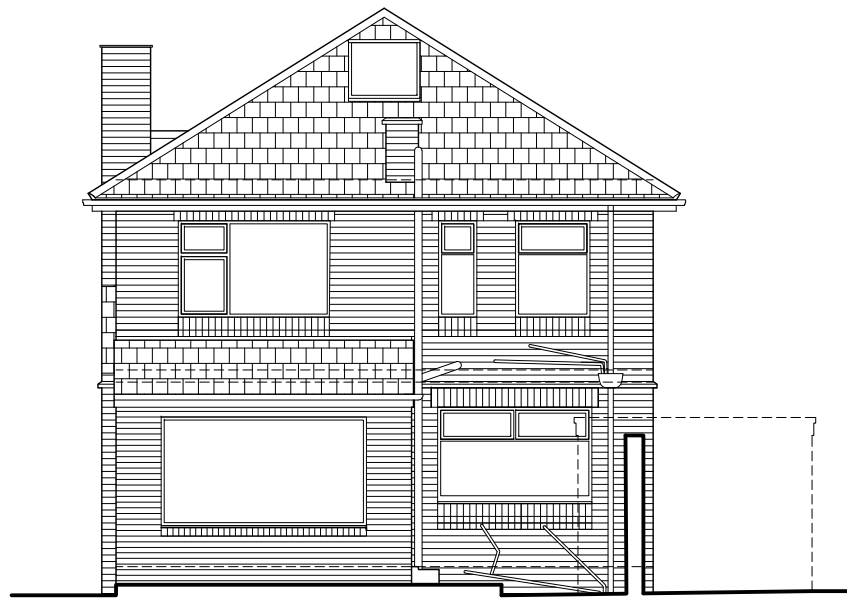

REAR ELEVATION

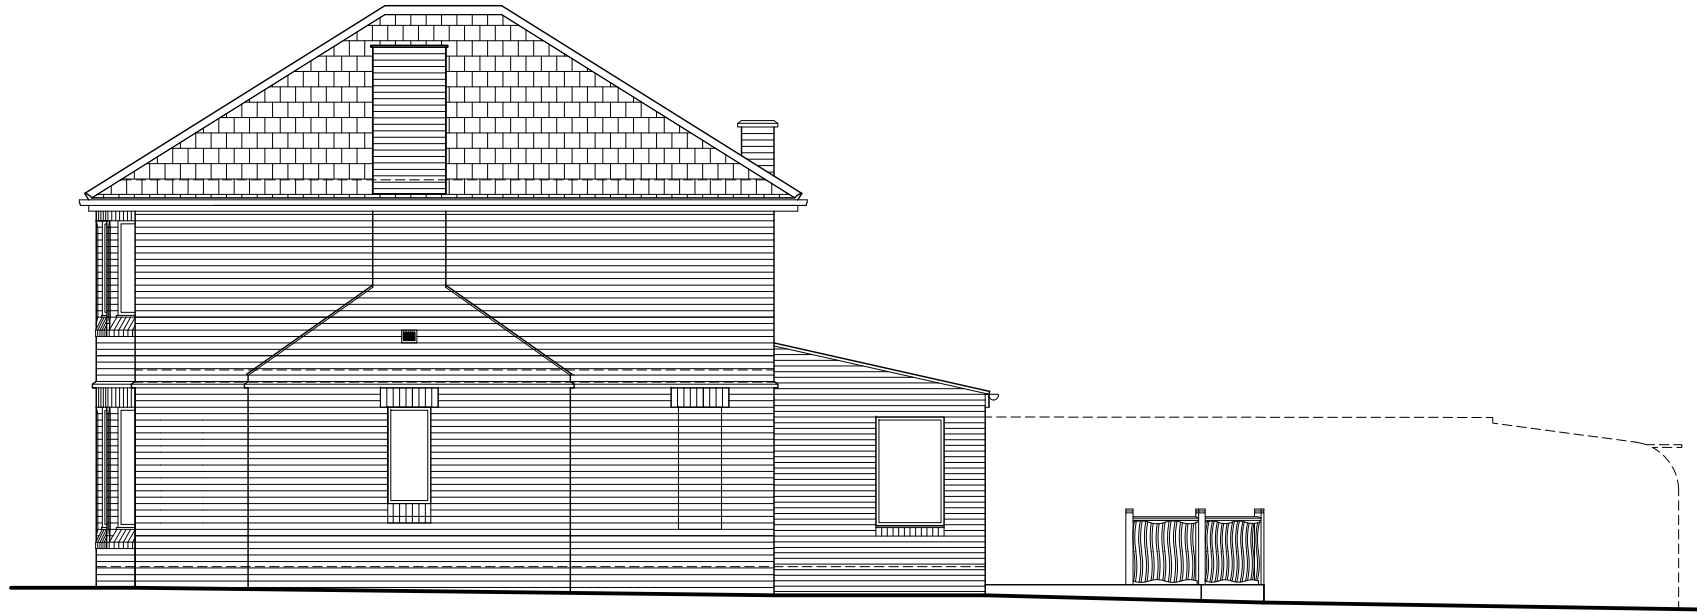

SIDE ELEVATION

 

EXISTING ELEVATIONS  
(Excluding Garage)

- notes
1. DO NOT SCALE FROM THIS DRAWING - USE FIGURED DIMENSIONS ONLY
  2. TO BE READ IN CONJUNCTION WITH ALL OTHER CONSULTANTS / SPECIALISTS DRAWINGS. REPORT ANY DISCREPANCIES BEFORE AFFECTED WORK COMMENCES
  3. ALL SETTING OUT DIMENSIONS TO BE CHECKED ON SITE BY CONTRACTOR BEFORE WORK COMMENCES

| rev.                                     | description                              |
|------------------------------------------|------------------------------------------|
| X                                        | xx/xx/xx xx xx                           |
| xxxxxxxxxxxxxxxxxxxxxxxxxxxxxxxxxxxxxxxx | xxxxxxxxxxxxxxxxxxxxxxxxxxxxxxxxxxxxxxxx |

|                |                                         |
|----------------|-----------------------------------------|
| client         | Mr & Mrs Adnan                          |
| project        | 415 Bradley Road, Huddersfield          |
| drawing title  | Existing Elevations<br>Excluding Garage |
| drawing number | 017024_201                              |
| revision       | -                                       |
| drawing status | Planning                                |
| scale          | 1:100 @A3                               |
| date           | 16.03.2021                              |
| drawn by       | AK                                      |
| checked by     | AK                                      |

**SIMPLY**  
ARCHITECTURAL

71 Lascelles Hall Road, Lascelles Hall,  
HUDDERSFIELD,  
West Yorkshire,  
HD5 0BE

t: 07899844497  
e: info@simplyarchitectural.co.uk

www.simplyarchitectural.co.uk