


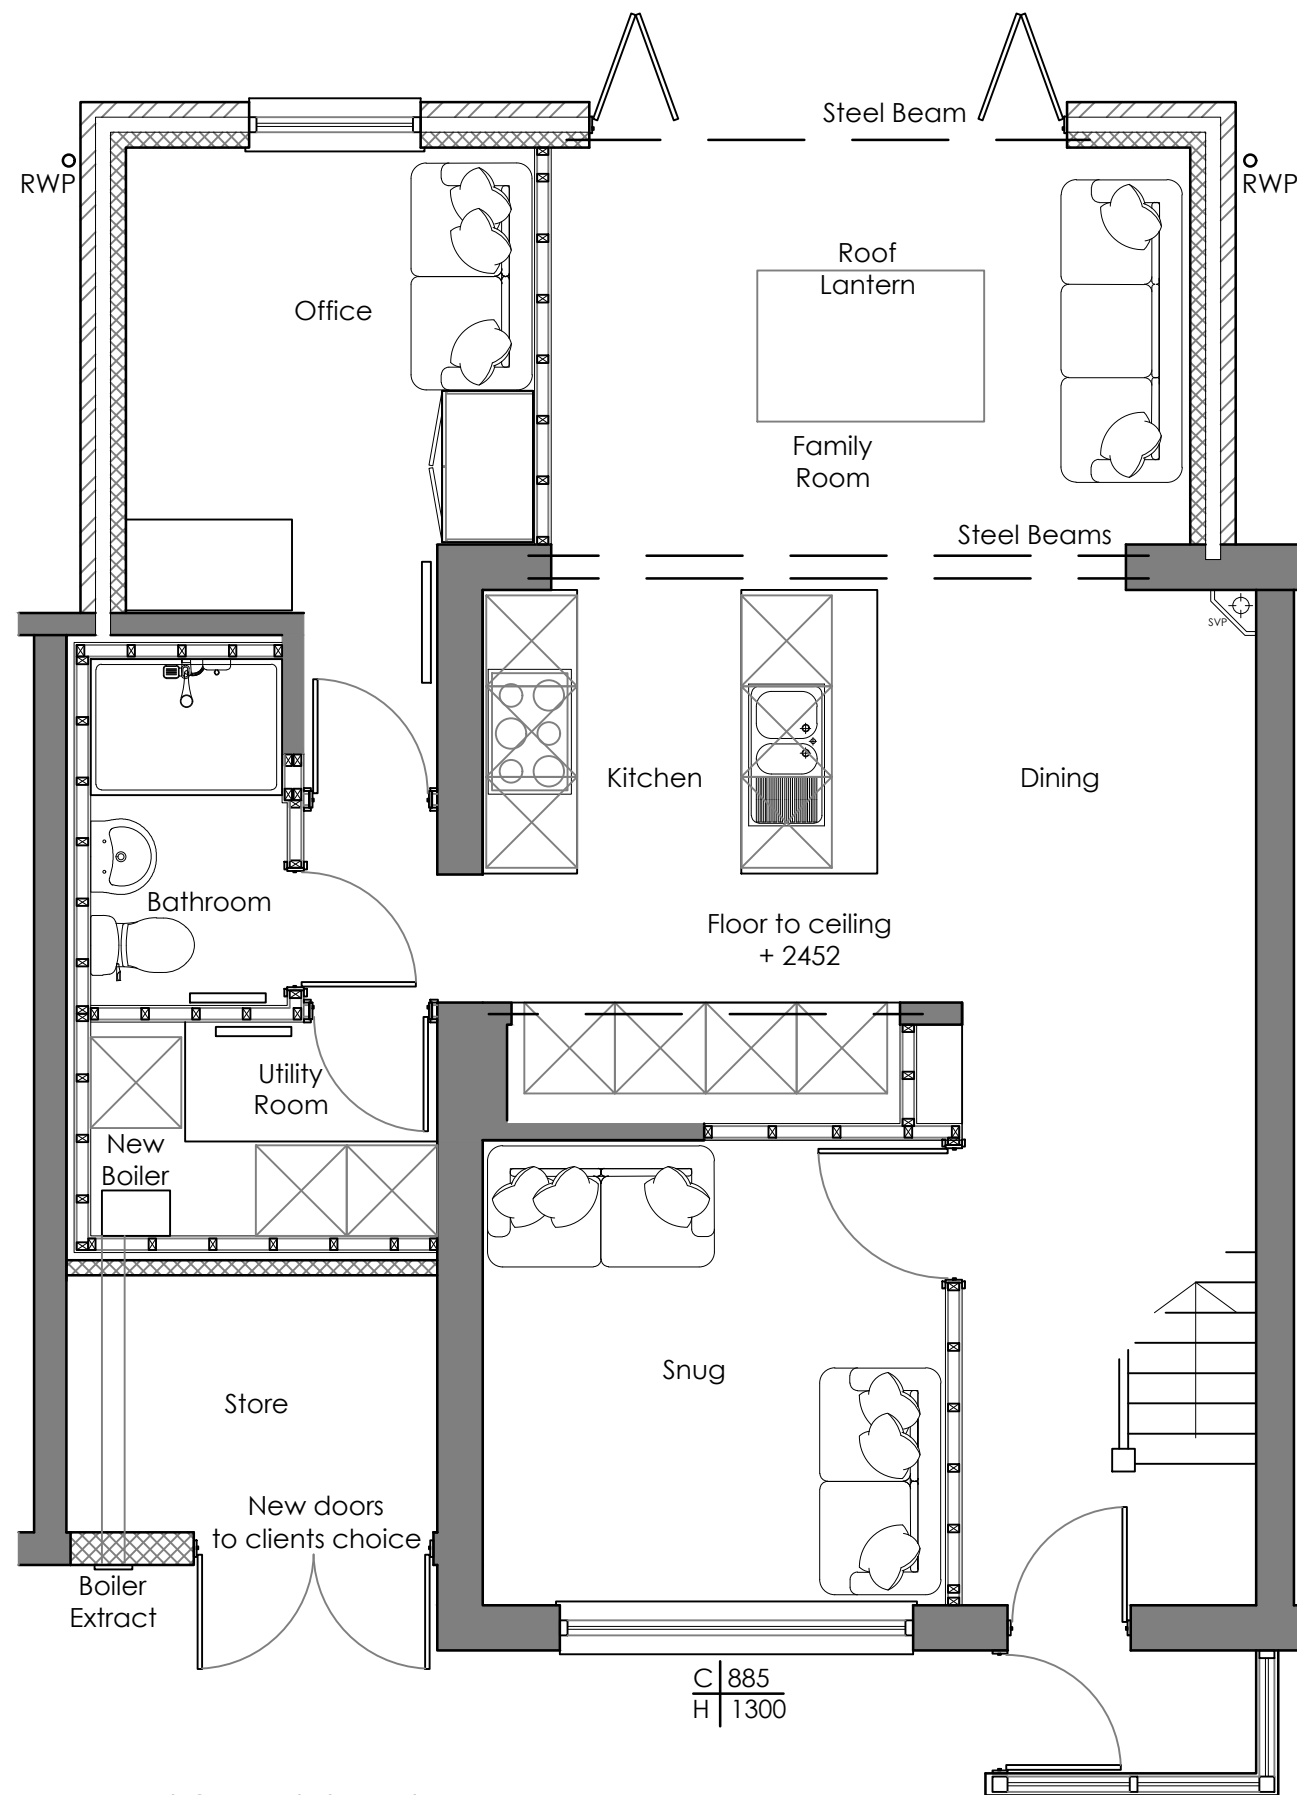

Proposed Ground Floor Plan
Scale: 1:50



Site Location Plan
Scale: 1:1250



Key

Site Boundary

REV	Notes	Date	By
CRISP architecture Email: crisparchitecture@gmail.com Chartered Institute of Architectural Technologists Chartered Practice			
Project: 7 High Lea, Marsden, HD7 6DZ			
Drawing Title: Proposed Ground Floor Plan			
Project No: 2104		File Identifier:2104_72_04	
Drawing No: 72_04		Revision:	
Drawn By: SMH		Checked By:SMH	
Scale: 1:50 @ A3		Date: 26/04/2021	
Purpose of Issue: FEASIBILITY			
Drawing Status: PLANNING			