



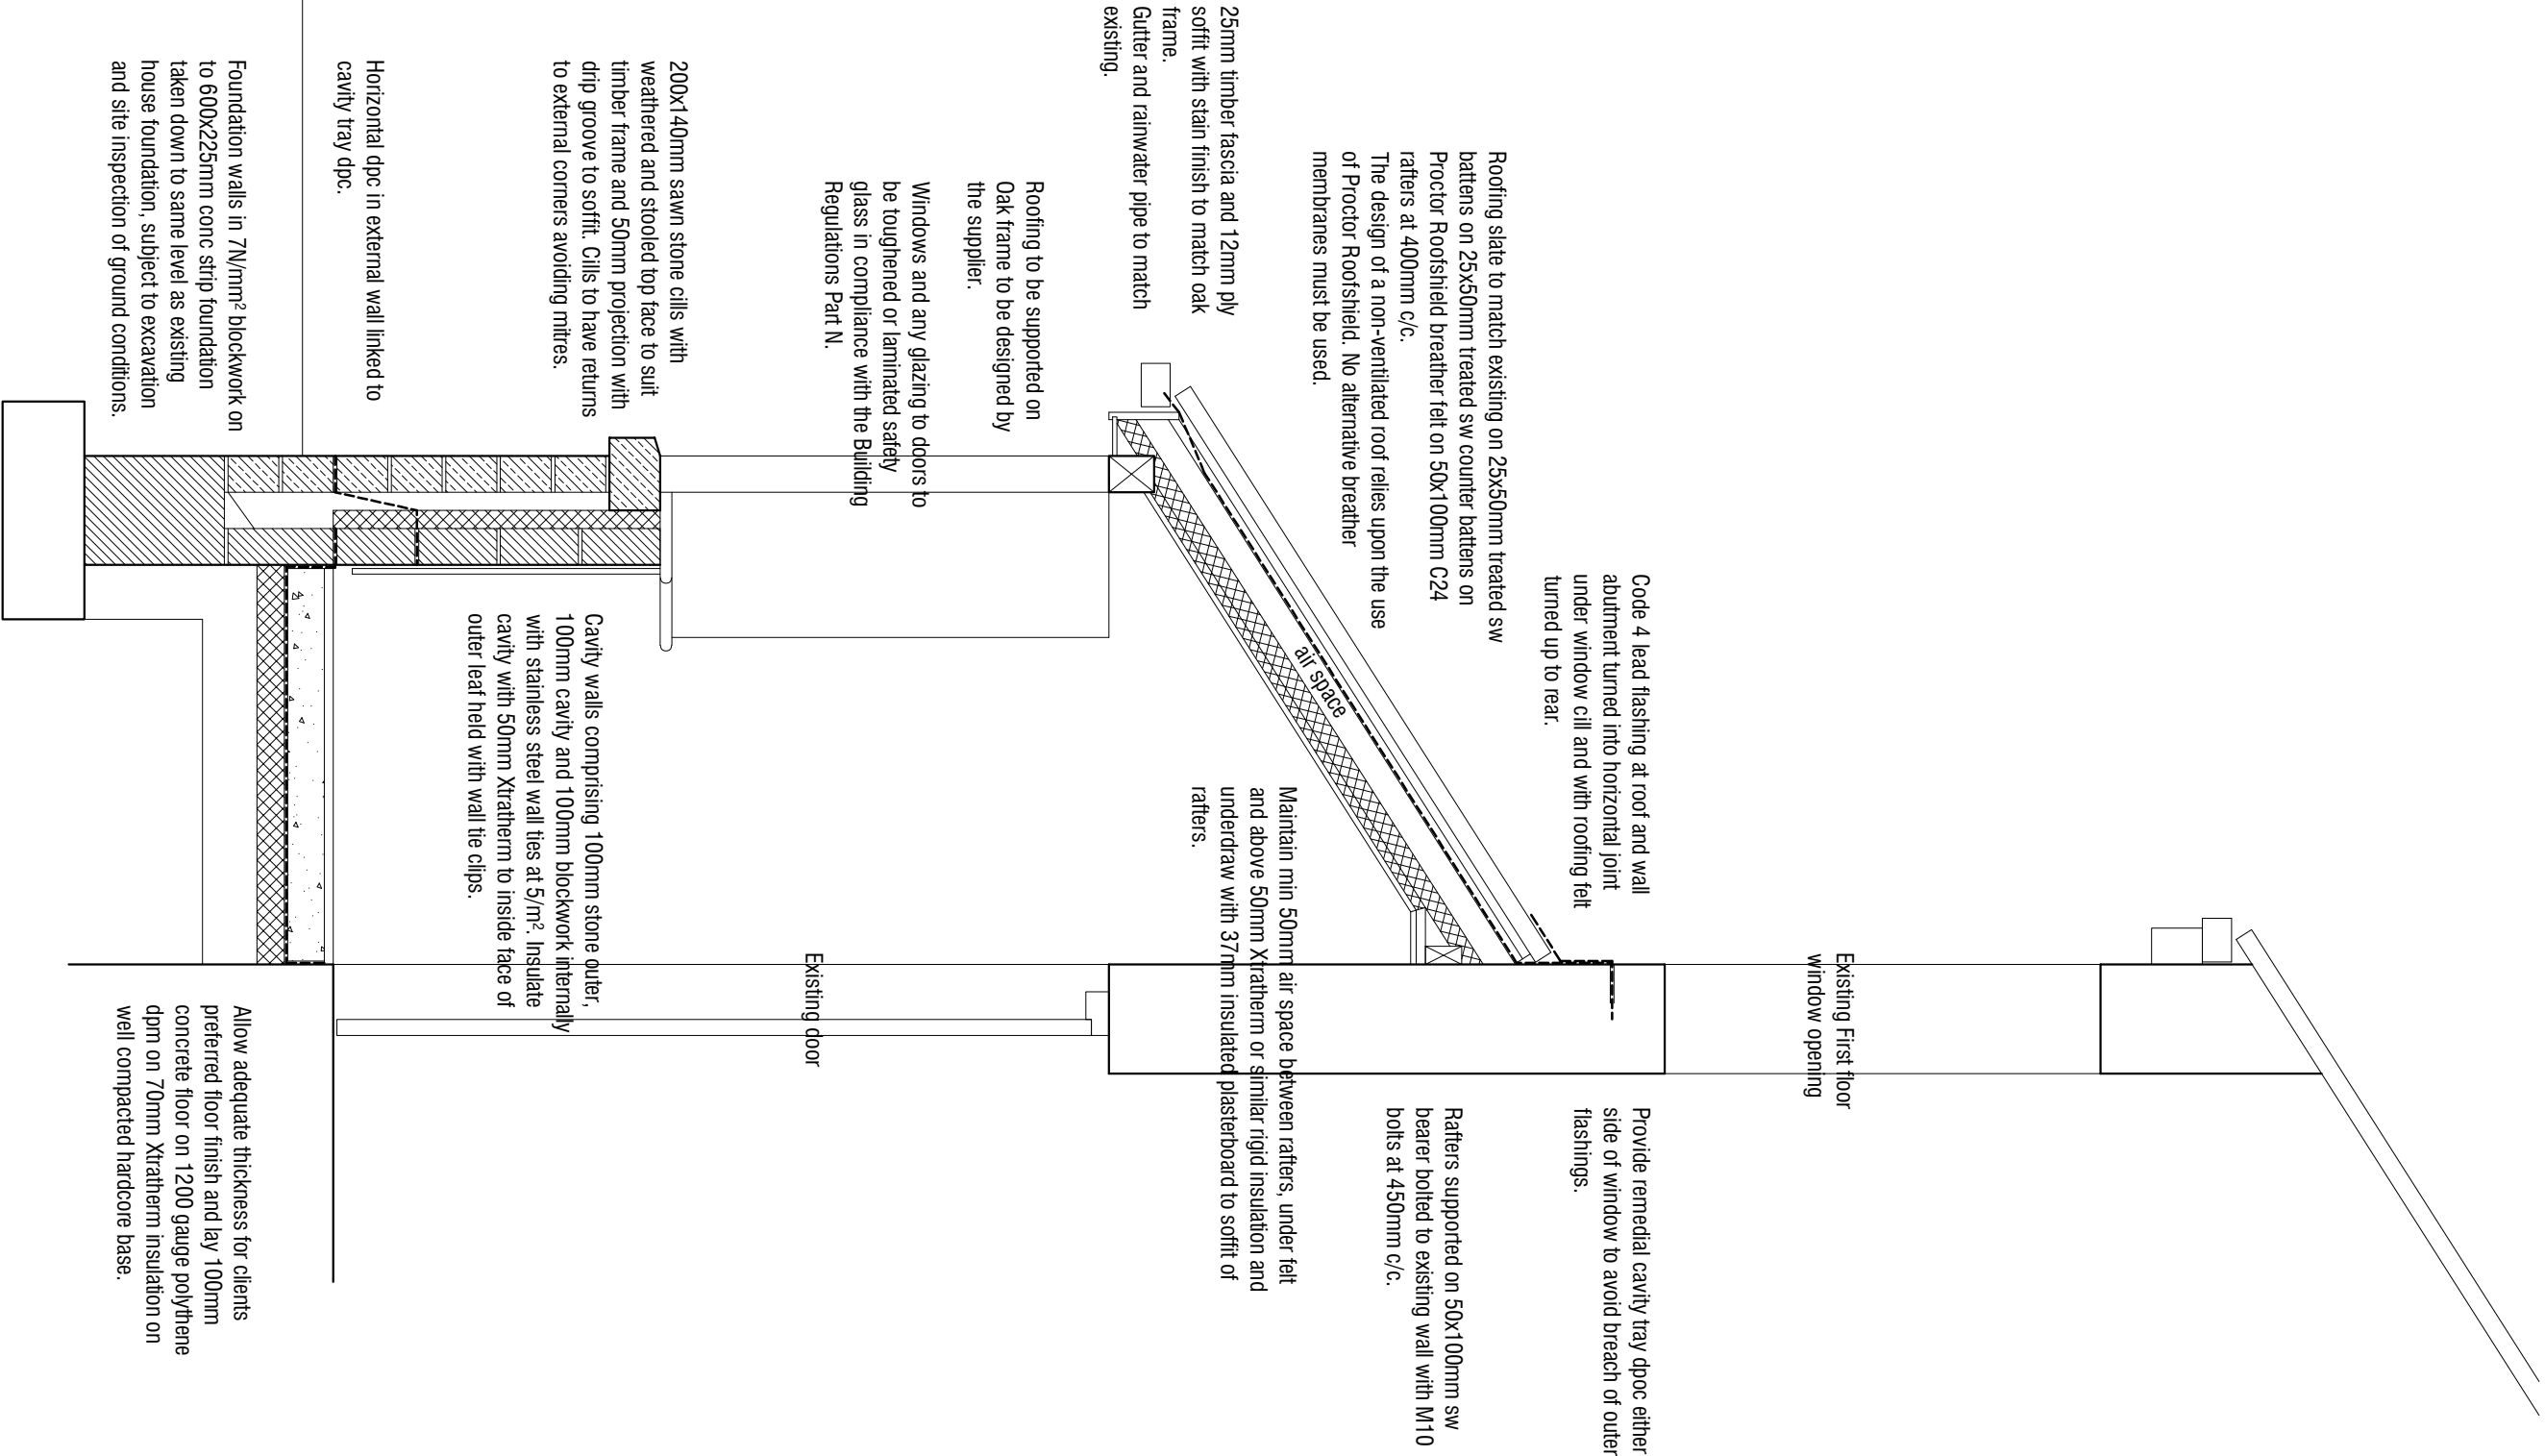


Typical Section 1:20

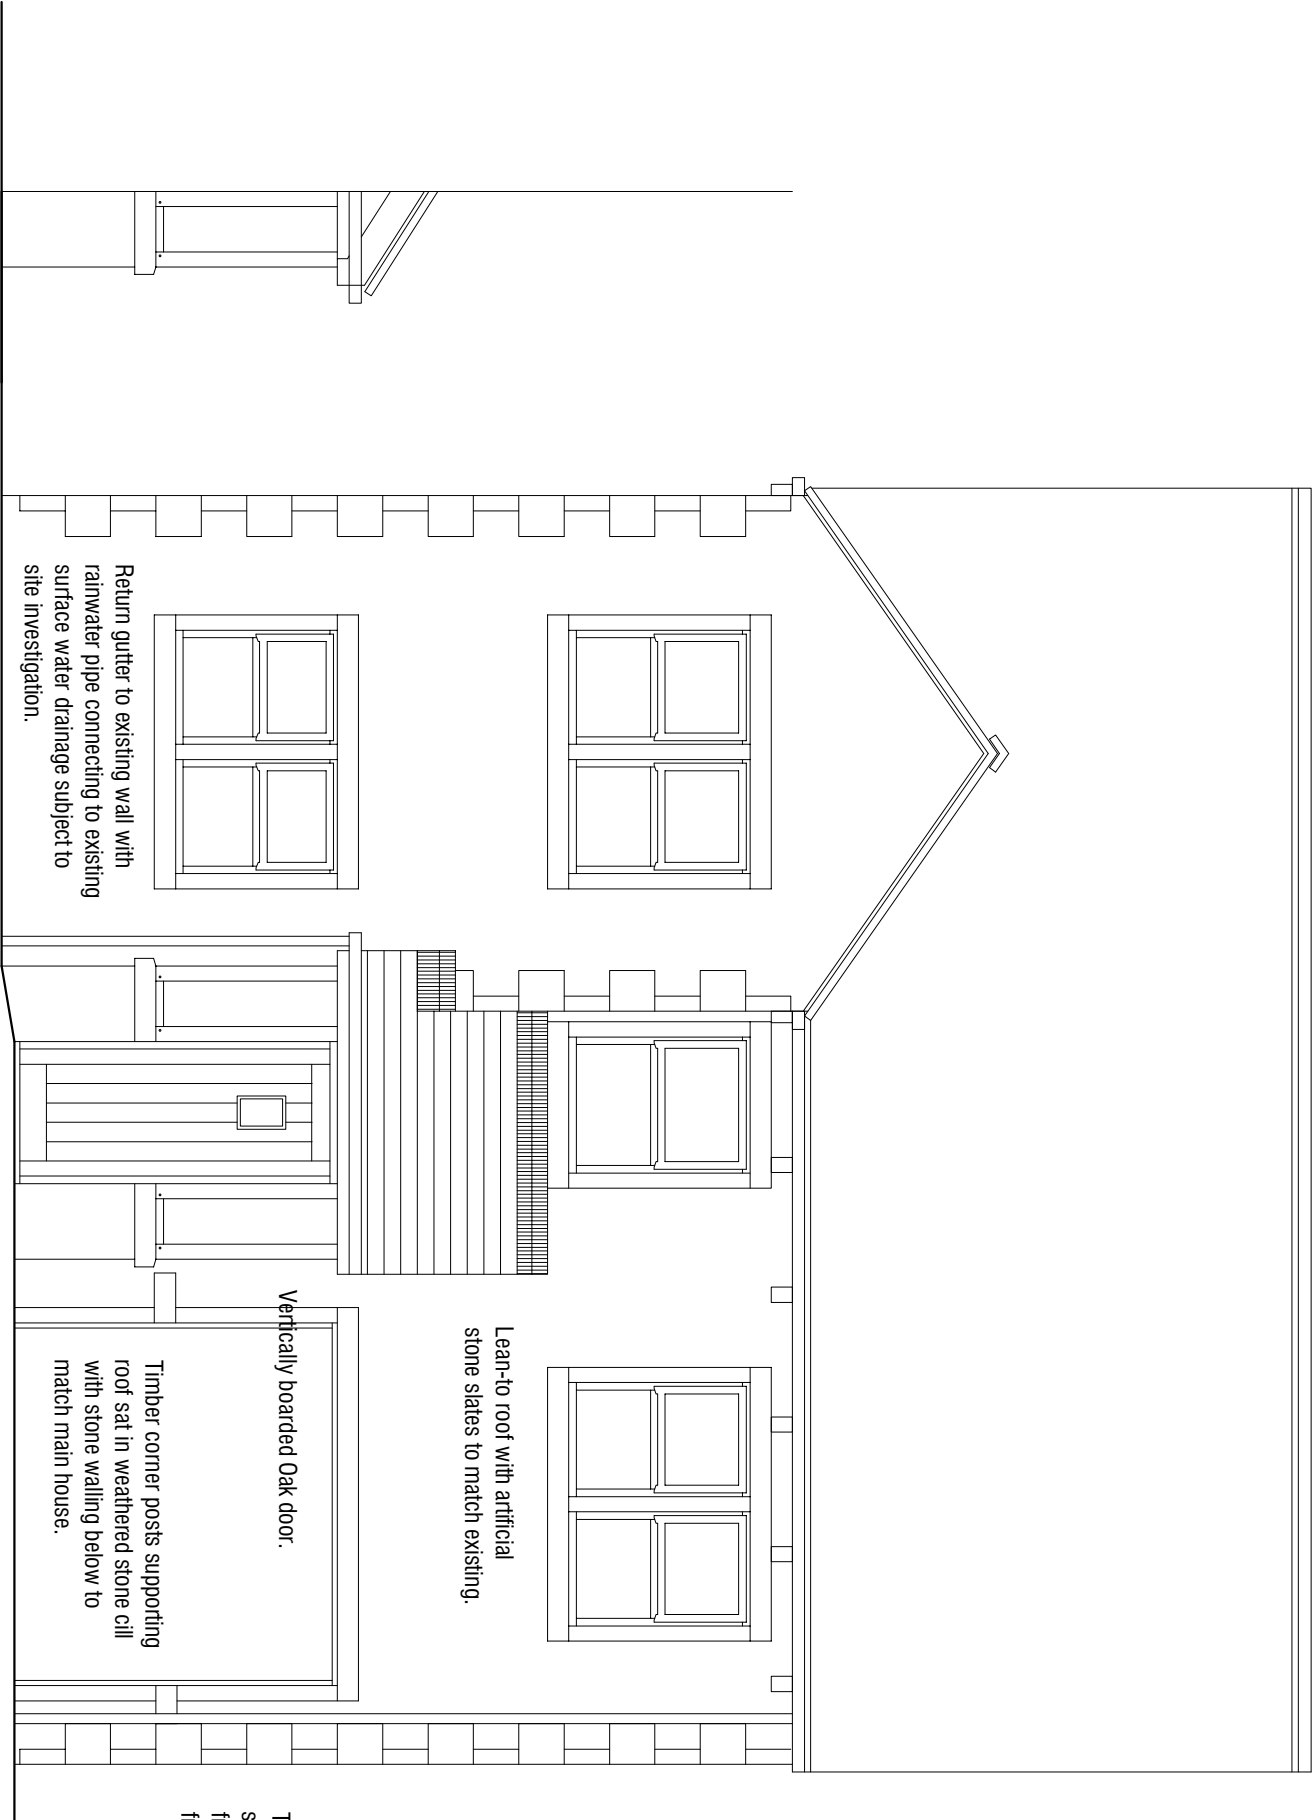

Side Elevation L 1:50

Front Elevation 1:50

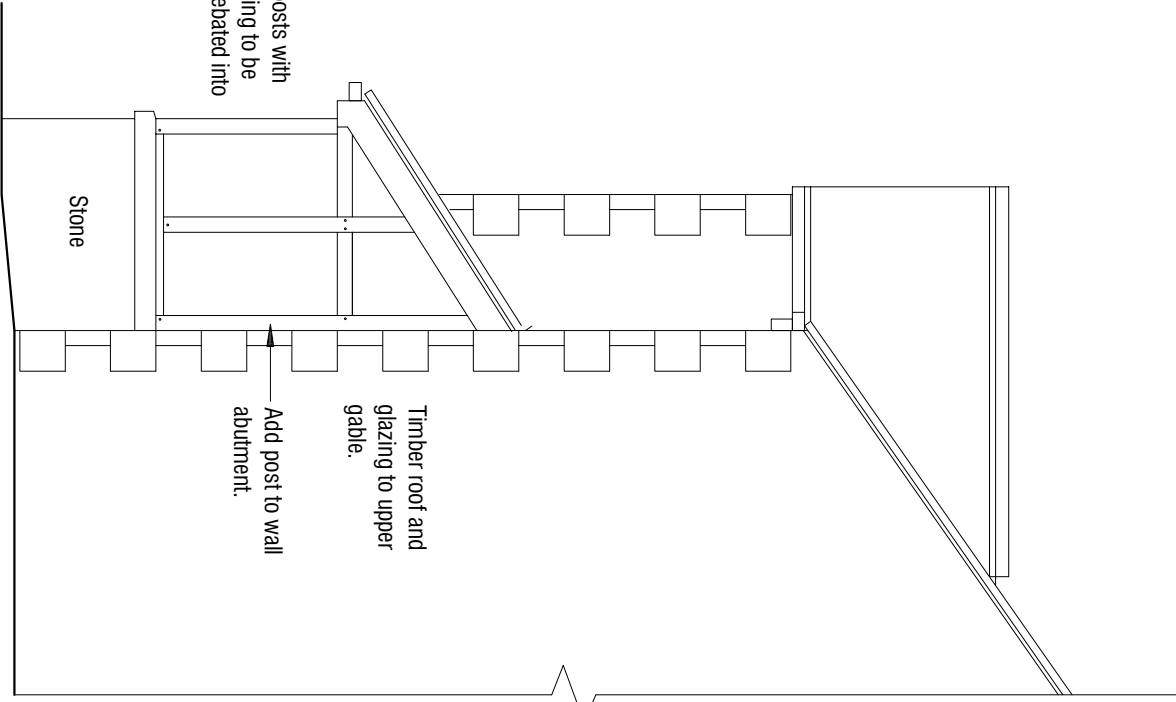

Side Elevation R 1:50

Rev C - 26.04.2021 Update plan and add section.
Rev B - 14.04.2021 Add glazing to side gable, change door the vertically boarded oak.
Rev A - 23.02.2021 Updated to show preferred design.

6 Tinker Lane

Lepton

Huddersfield

HD8 0LR

PLANS & ELEVATIONS

Proposals

mboothdesign architectural design and building consultants	Scale 1:50 @ A2	Drawn MJB
Date MAY 2020	Ref. 20.12	
Dwg No. P1	Rev. C	
Copyright mboothdesign Ltd. All dimensions in millimetres unless otherwise stated. Dimensions for setting out in existing buildings are to be checked and verified on site.		
0mm	2mm	4mm