


0 5.0
SCALE 1:50 @ A3

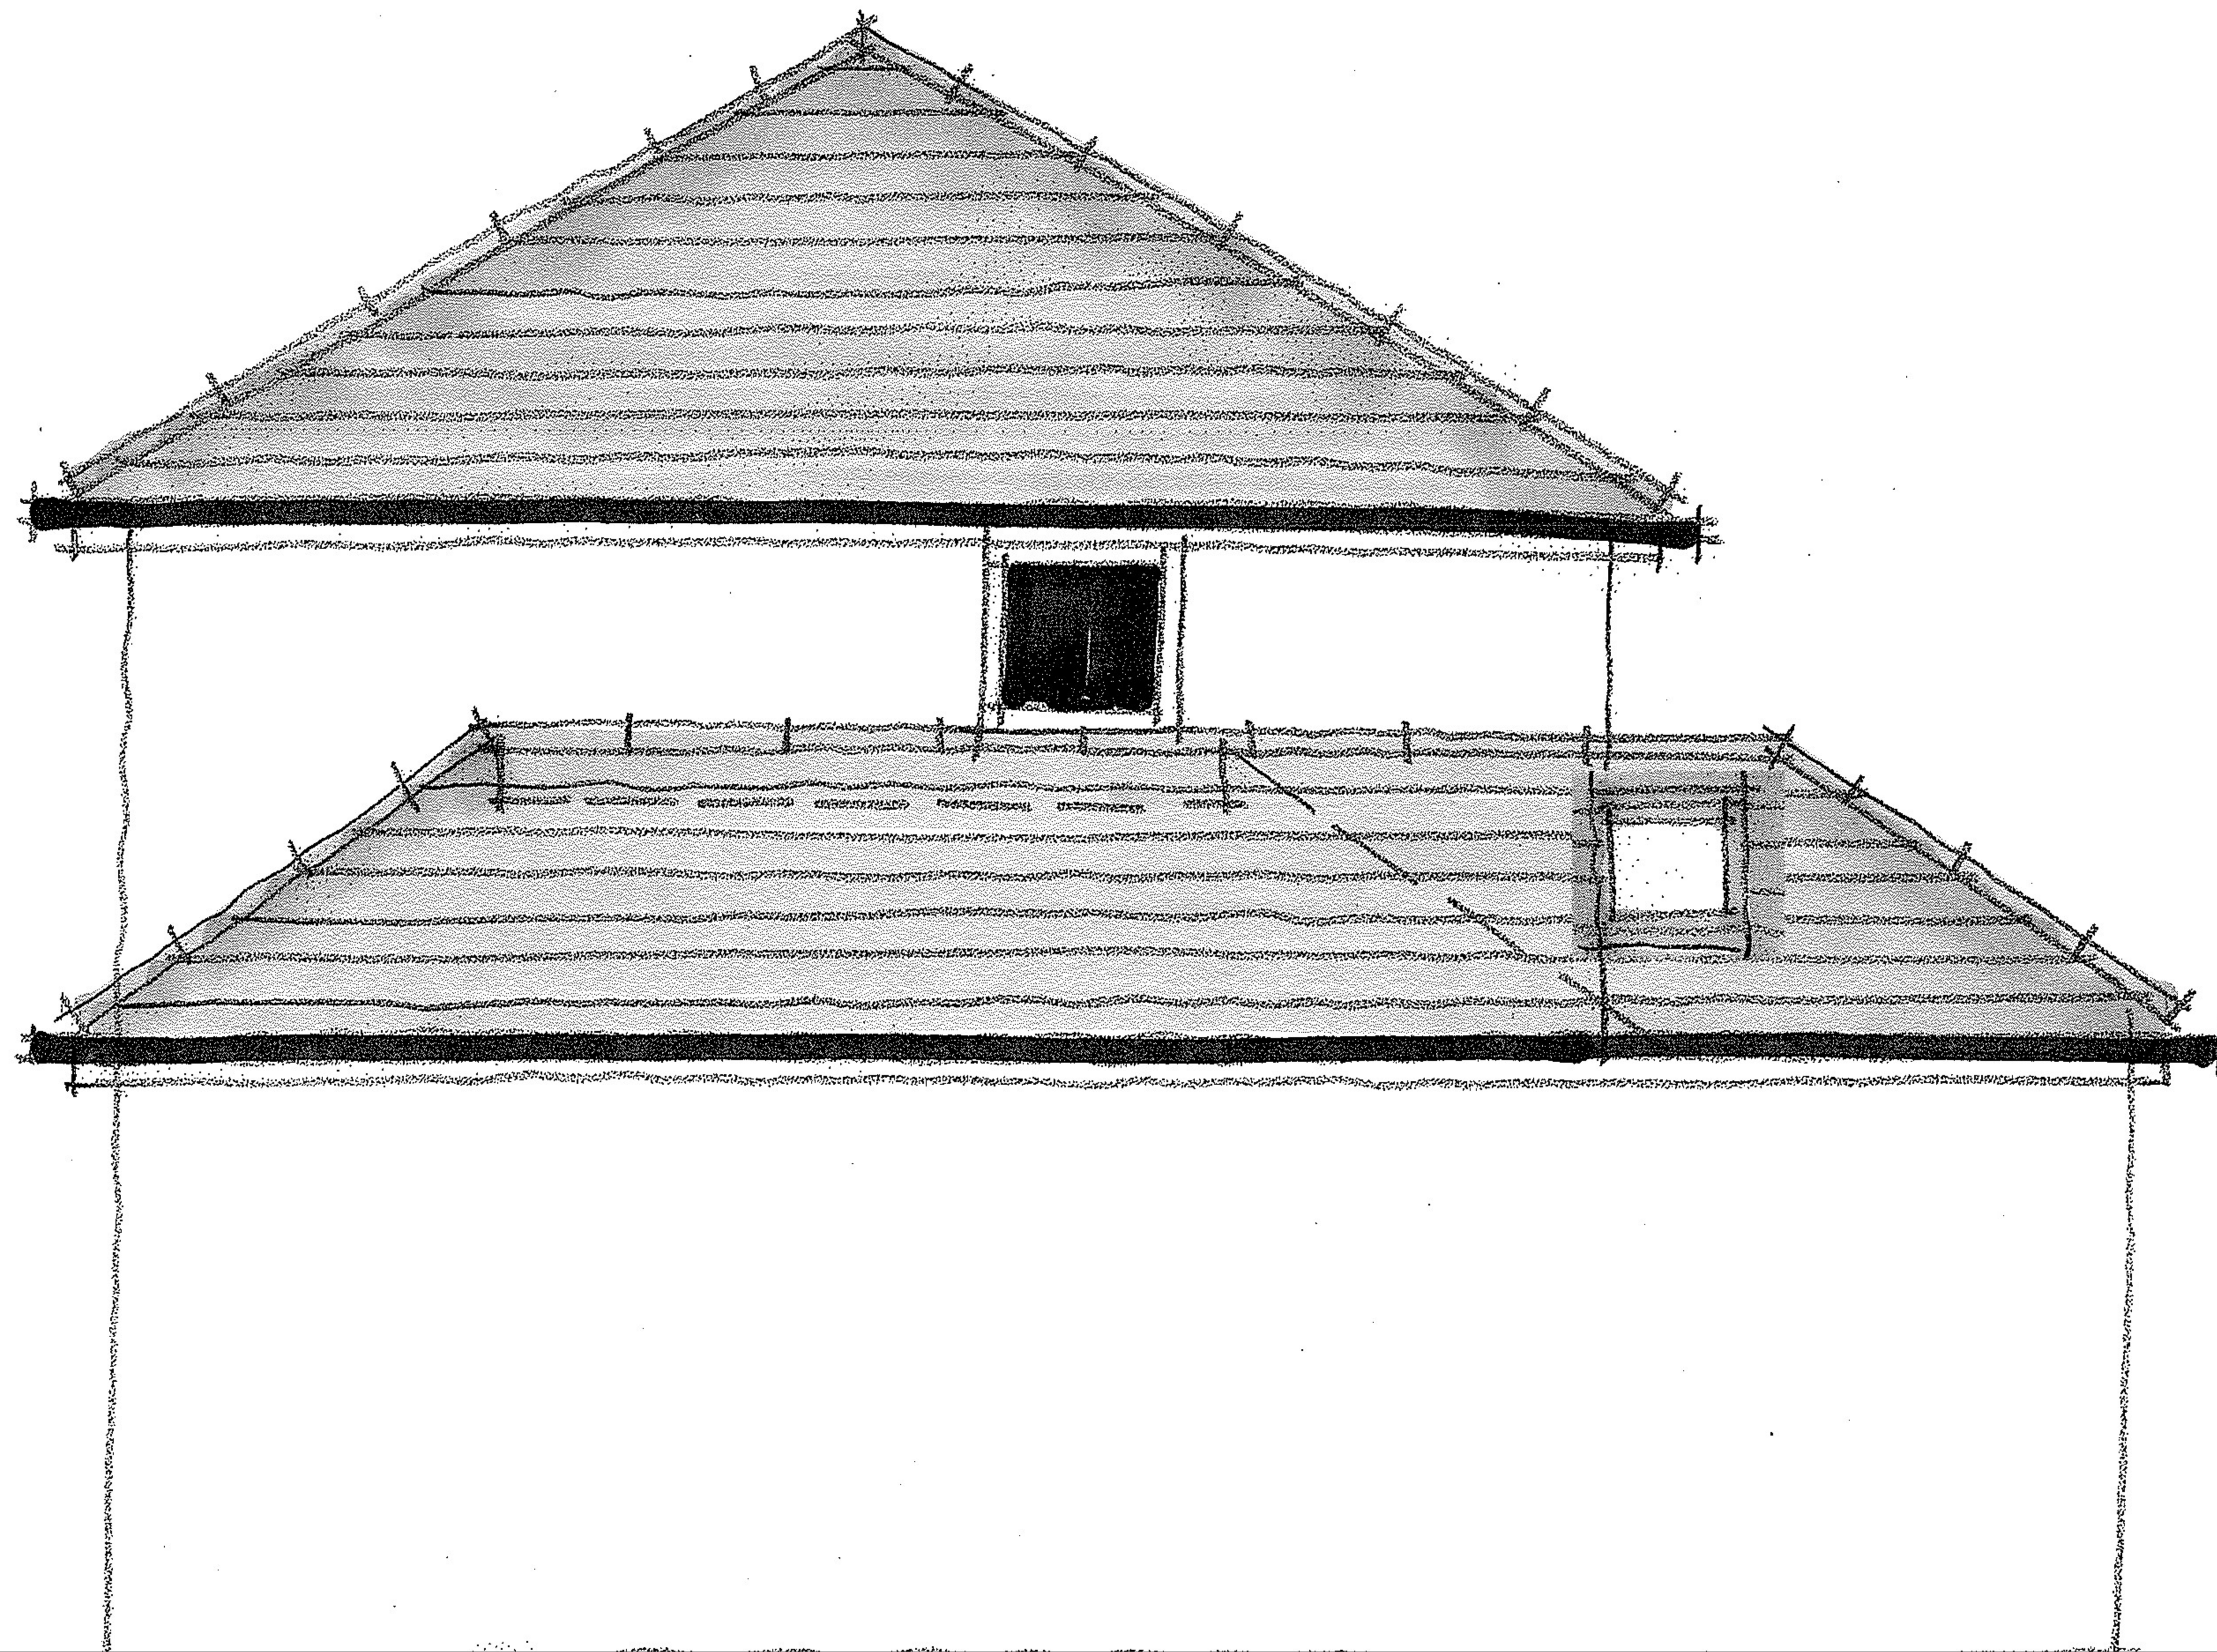

PROPOSED NORTH WEST ELEVATION