



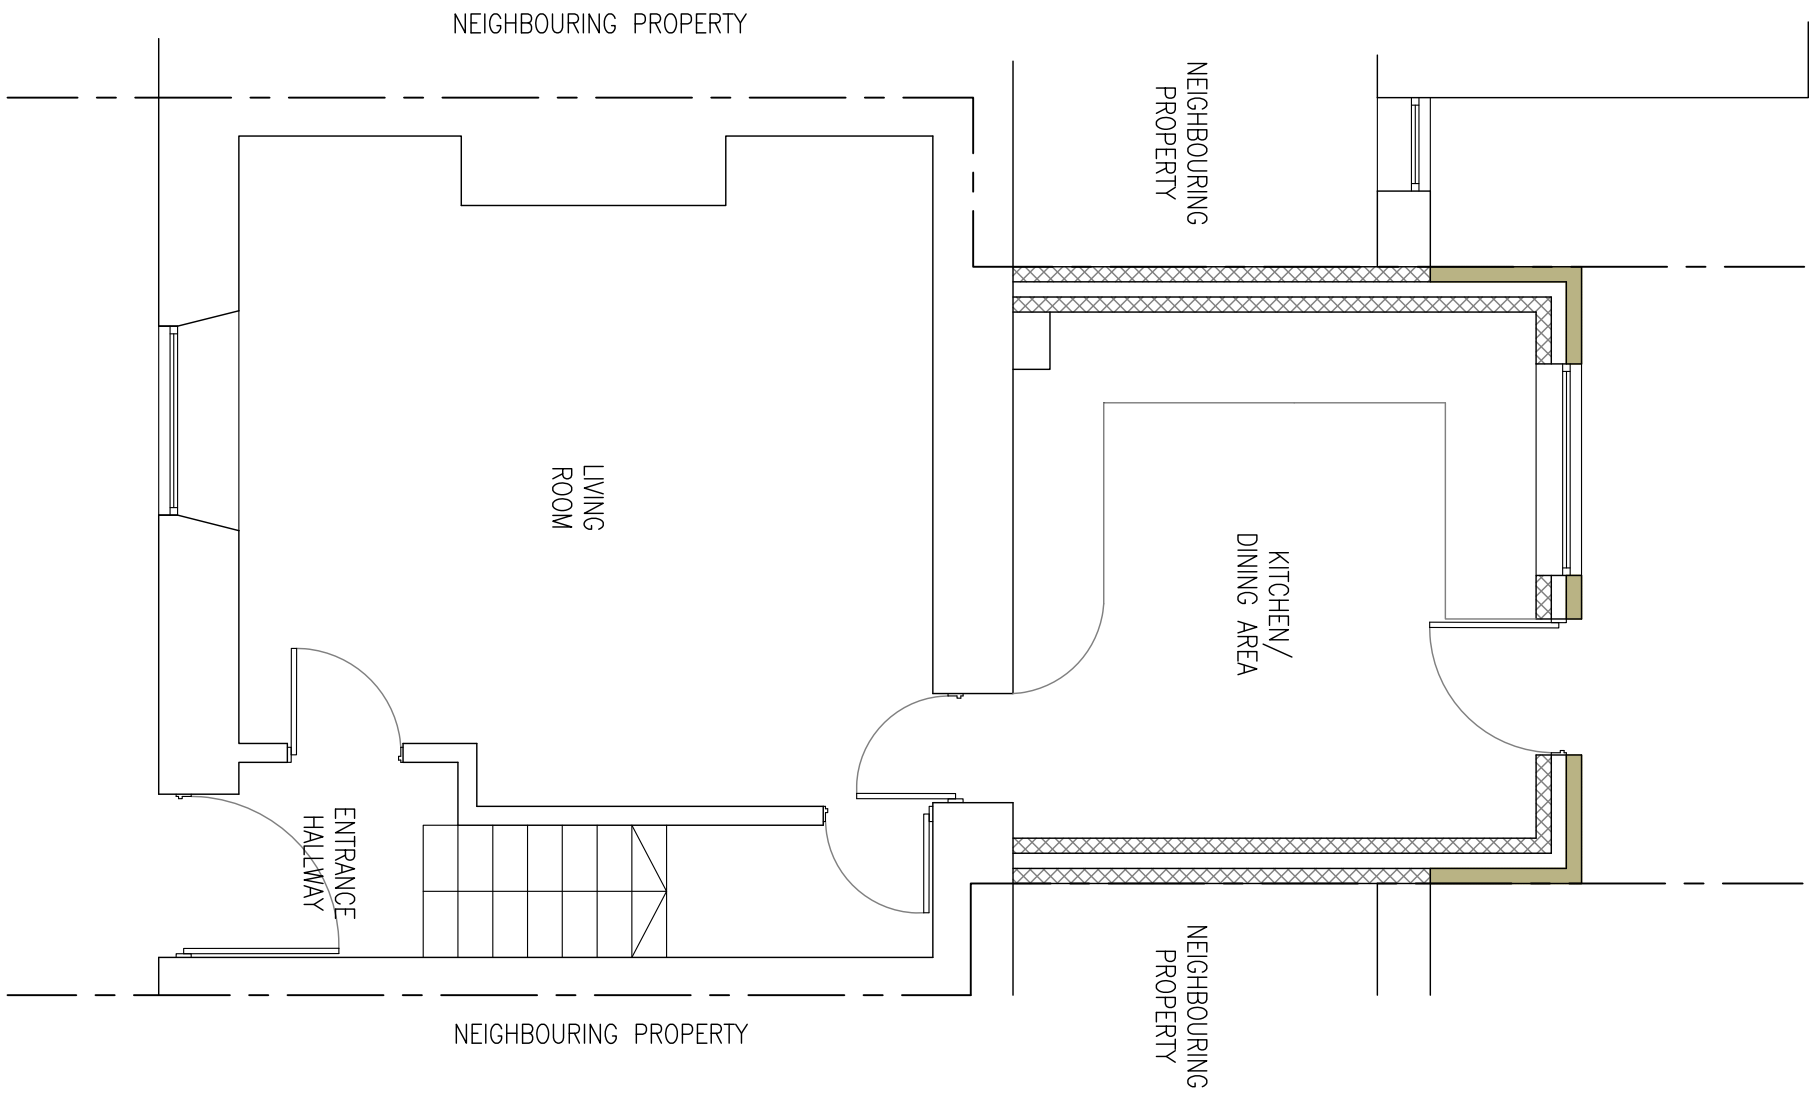


PROPOSED GROUND FLOOR PLAN
SCALE 1:50

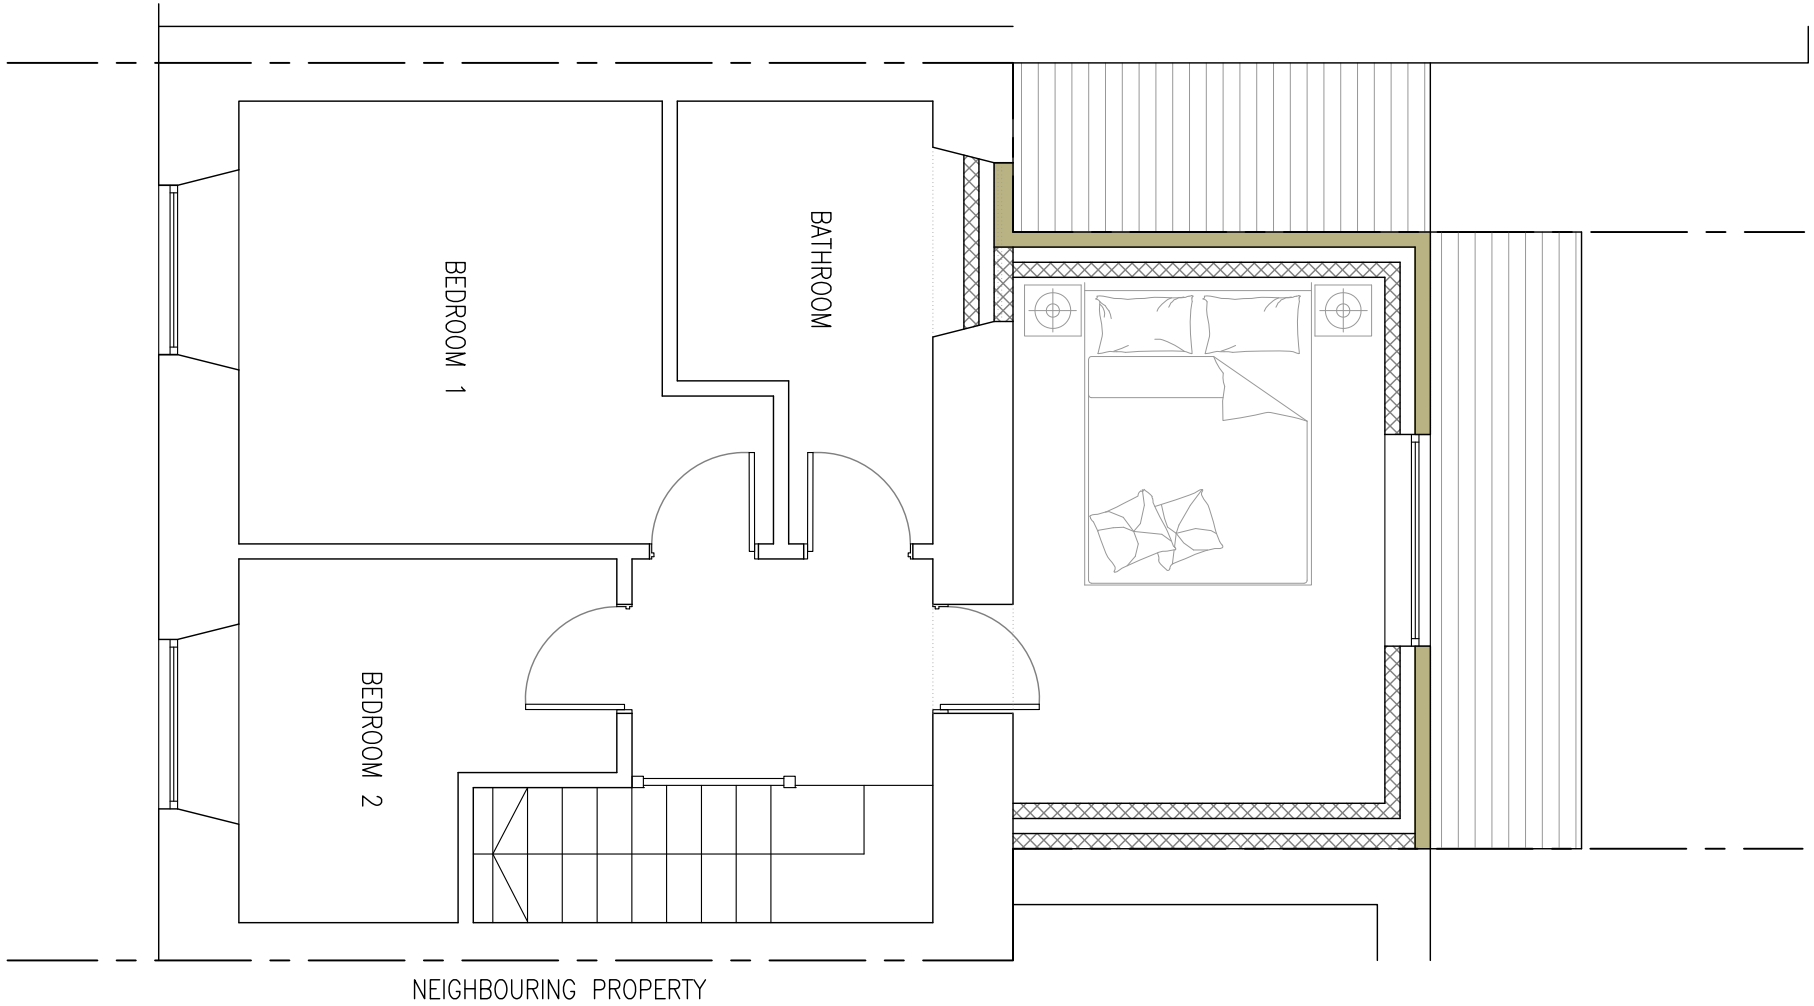

PROPOSED FIRST FLOOR PLAN
SCALE 1:50

- PROPOSED MATERIALS
- MASONRY
 - ROOF TILES
 - DOORS
 - WINDOWS
 - RAINWATER GOODS


- NATURAL COURSED STONE
 - ARTIFICIAL STONE SLATE
 - LIGHT BROWN PVCu
 - LIGHT BROWN PVCu
 - BLACK PVCu

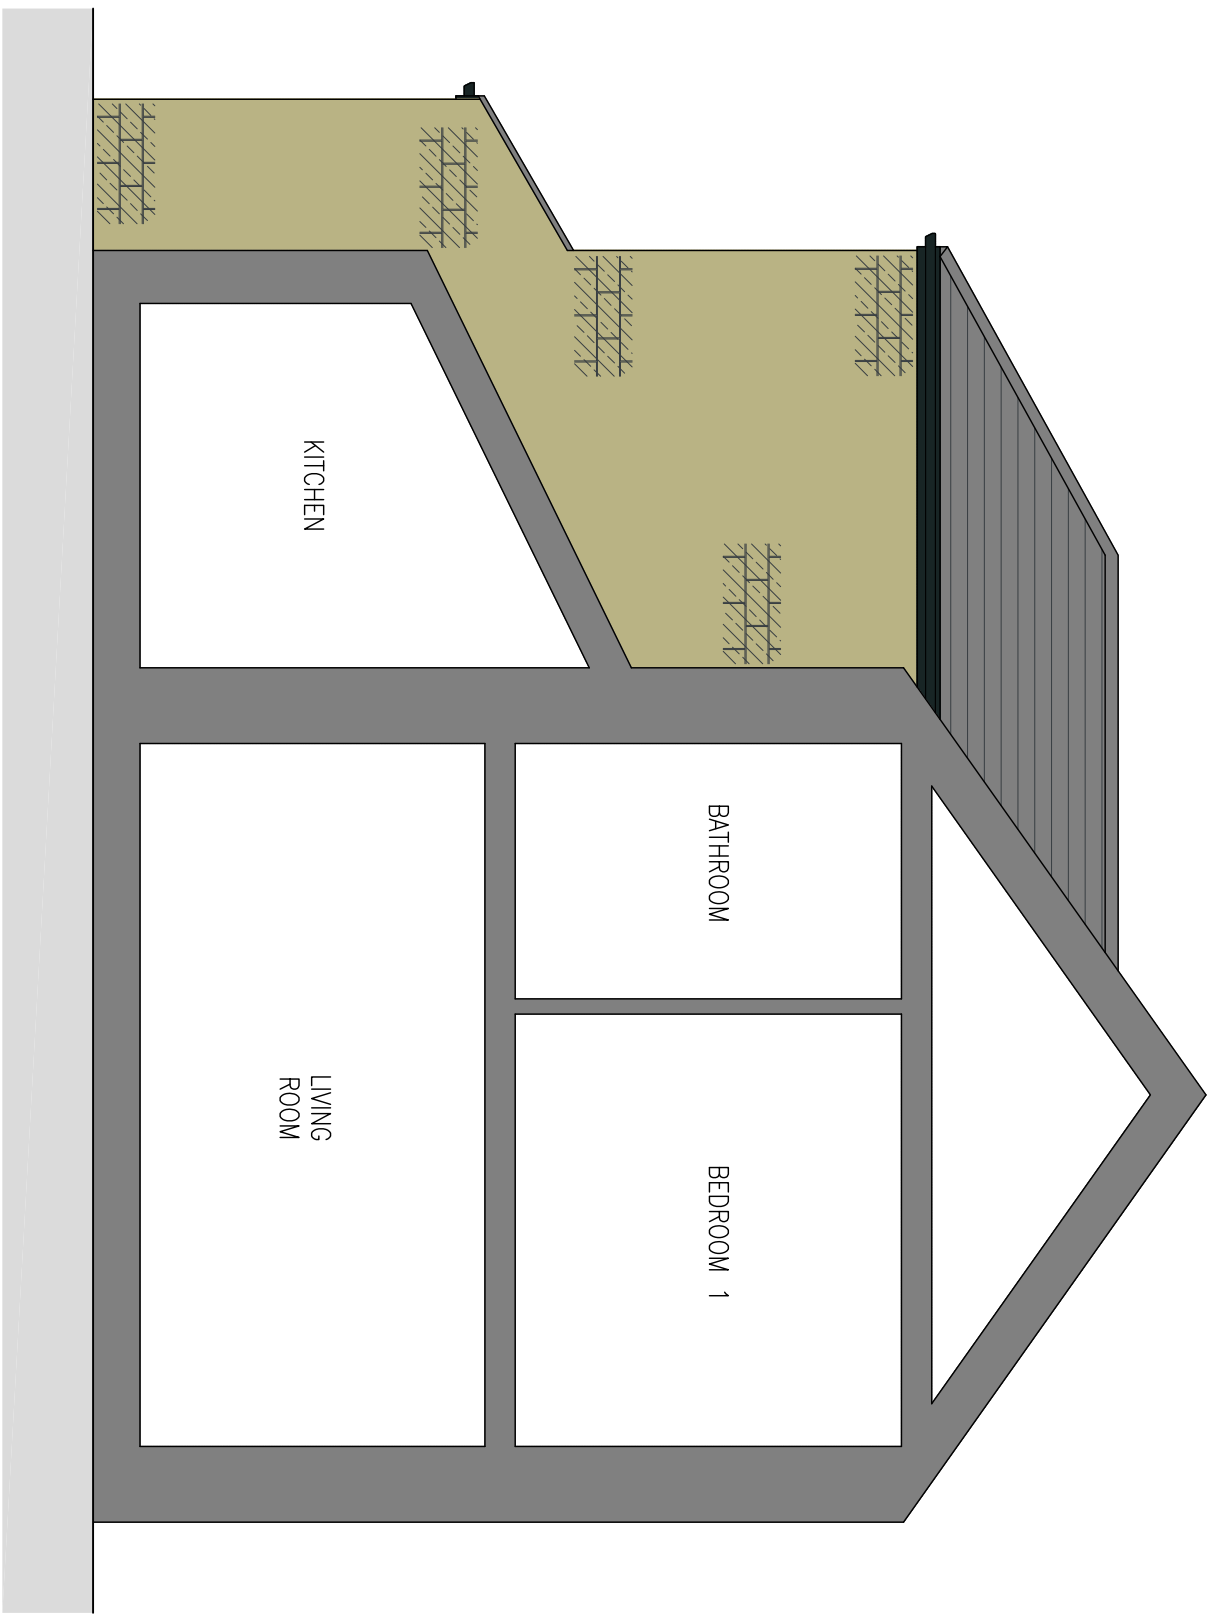


PROPOSED SOUTH WEST FACING ELEVATION
SCALE 1:50



PROPOSED NORTH WEST FACING ELEVATION
SCALE 1:50

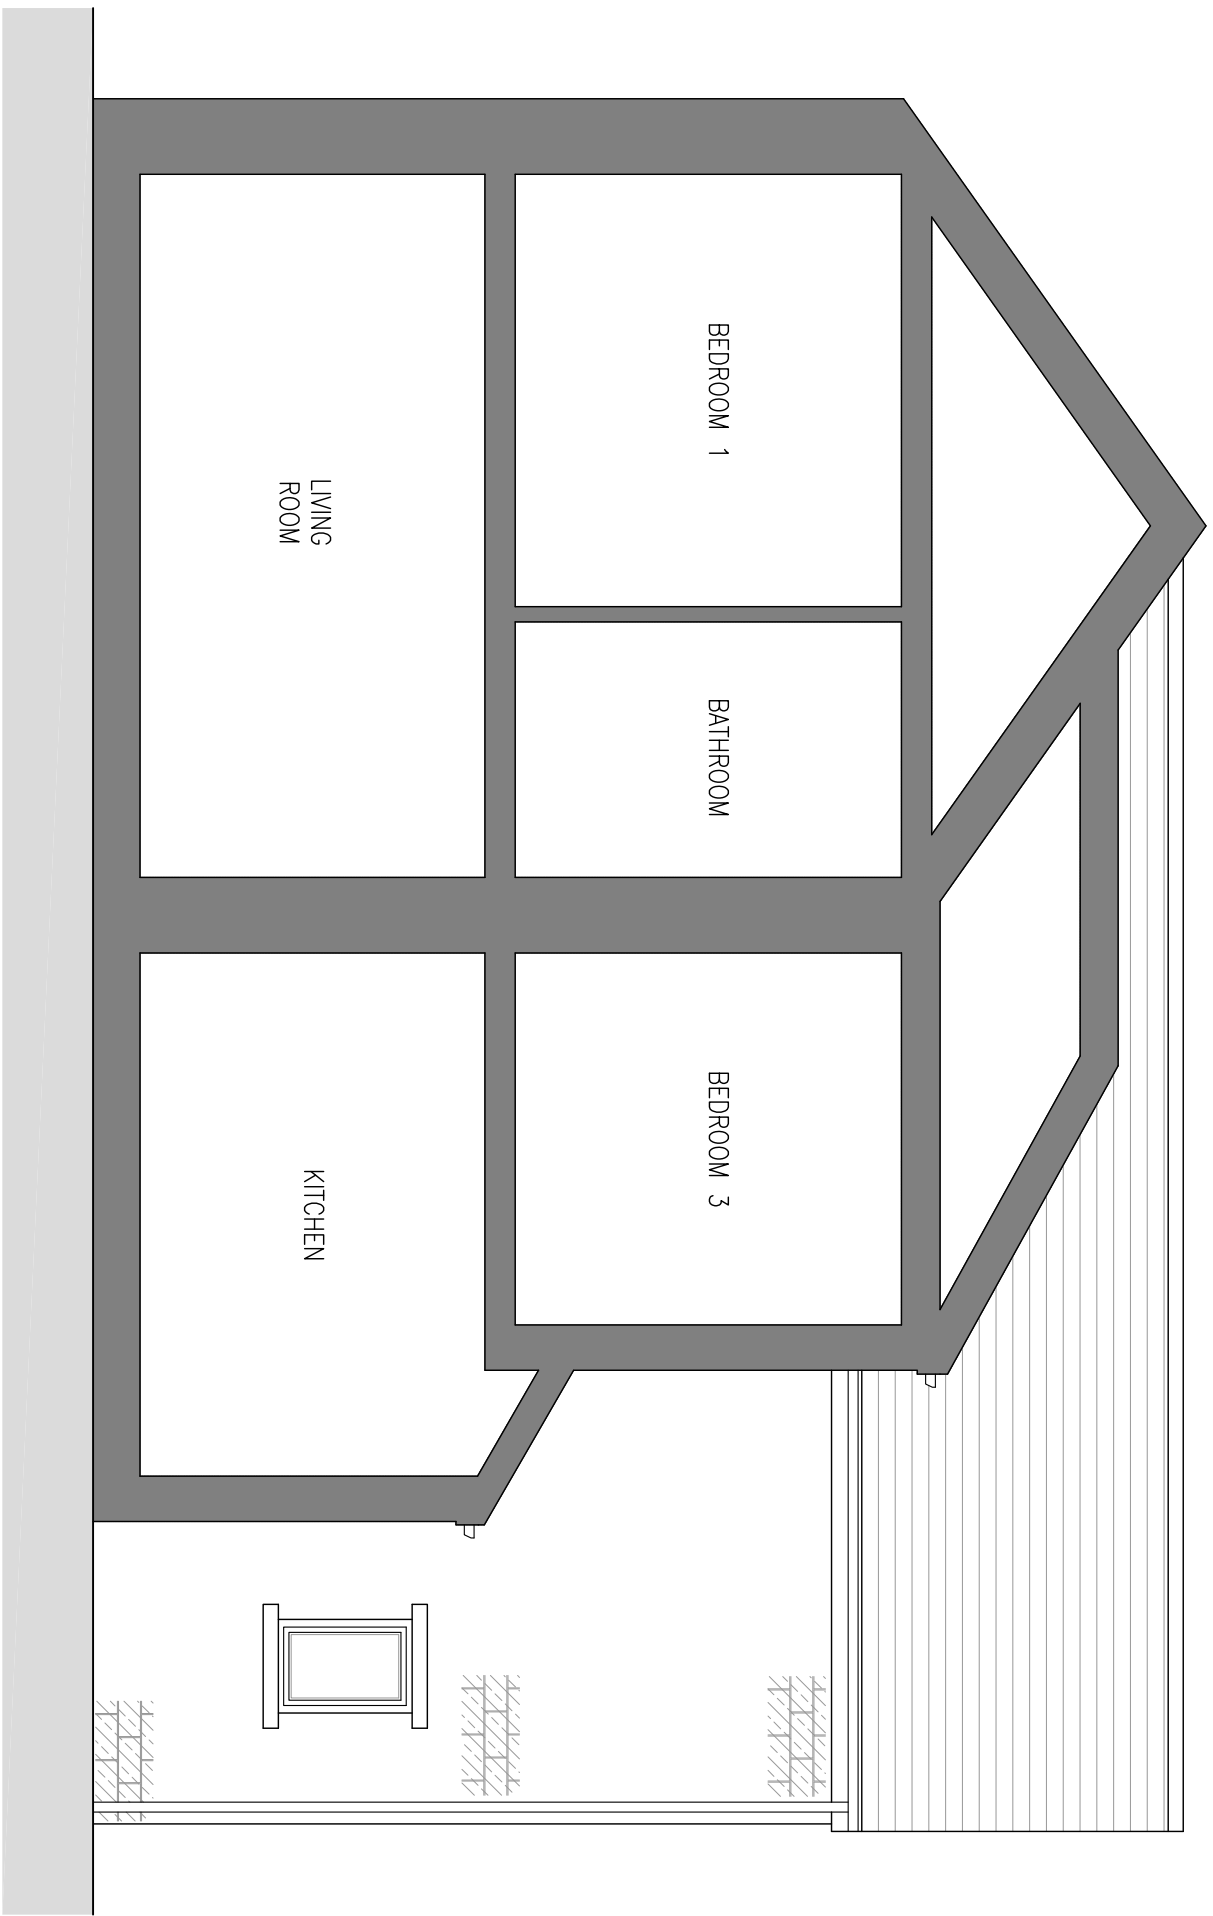

PROPOSED NORTH EAST FACING ELEVATION
SCALE 1:50

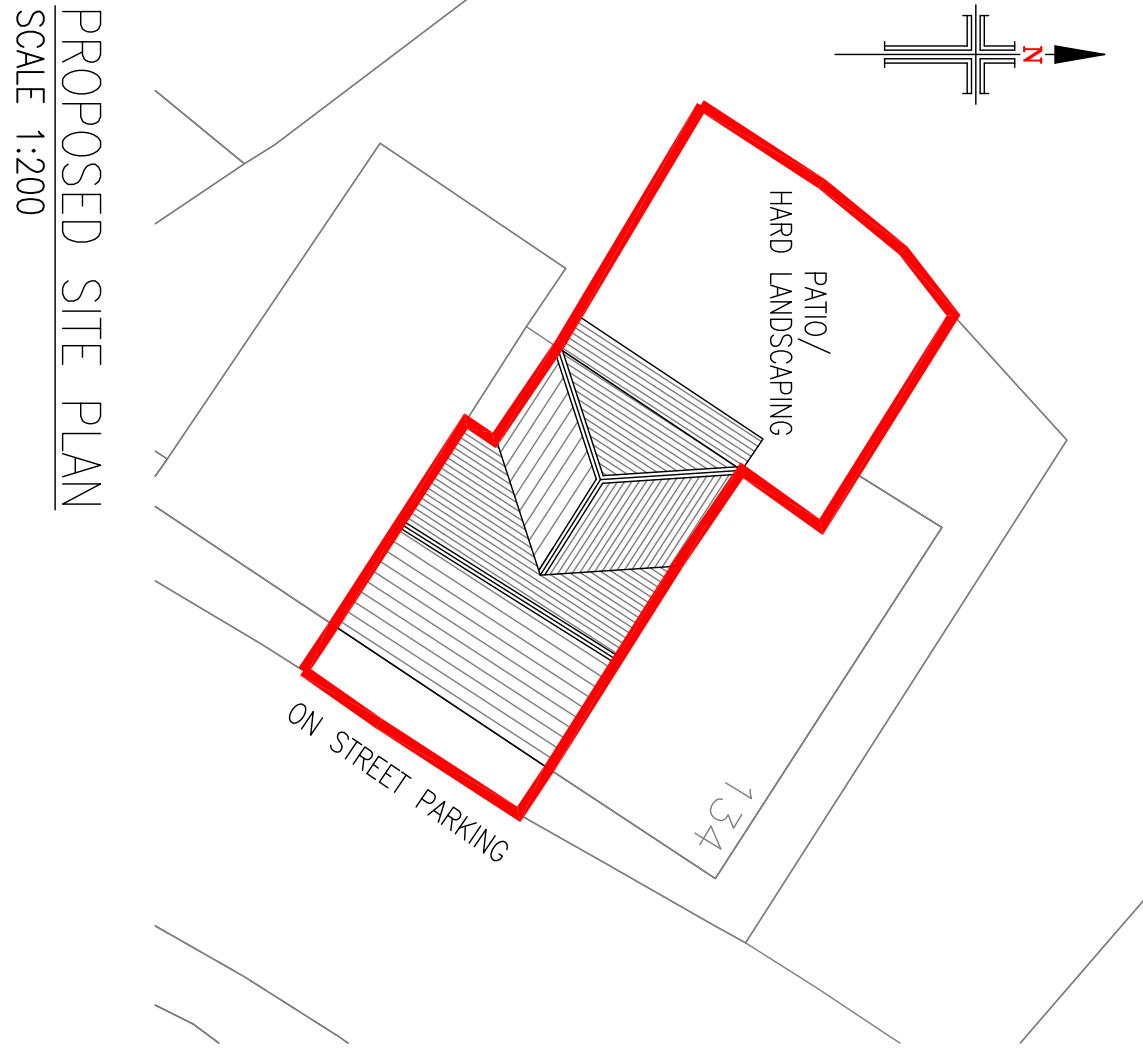

PROPOSED SITE PLAN
SCALE 1:200

- NOTES
1. No dimensions to be scaled.
IF IN DOUBT ASK.

2. All dimensions must be checked and verified on site by the Contractor prior to the commencement of works and Hinchliffe Architecture & Design Ltd. to be notified of any discrepancies.

3. The copyright of these drawings remains the property of Hinchliffe Architecture & Design Ltd. They must not be reproduced in any way without prior written consent from the originator (Hinchliffe Architecture & Design Ltd.)



THANK YOU NHS

A	08/01/21	REVISED FOLLOWING RECEIPT OF CLIENT COMMENTS
		RECEIVED 09.04.2021.

Rev.	Date	Description

PLANNING

hinchliffe

ARCHITECTURE & DESIGN LTD

246 CANTON ROAD

HUDDERSFIELD

HD8 8AX

01484 520 844

01484 520 845

www.hinchliffe-architecture.co.uk

MRS. R. RIX

Project
136 MARSH LANE
SHEPLEY
HUDDERSFIELD
HD8 8AX

Drawing Title
PORPOSED FLOOR PLANS,
ELEVATIONS & SITE PLAN

Scale (at A1)	Date
AS SHOWN	03.04.2021

Dwg. no.	Rev.
028-21-PL02	A