



NOTES


- 1. No dimensions to be scaled. IF IN DOUBT ASK.
- 2. All dimensions must be checked and verified on site by the Contractor prior to the commencement of works and Hinchliffe Architecture & Design Ltd. to be notified of any discrepancies.
- 3. The copyright of these drawings remains the property of Hinchliffe Architecture & Design Ltd. They must not be reproduced in any way without prior written consent from the originator (Hinchliffe Architecture & Design Ltd.)

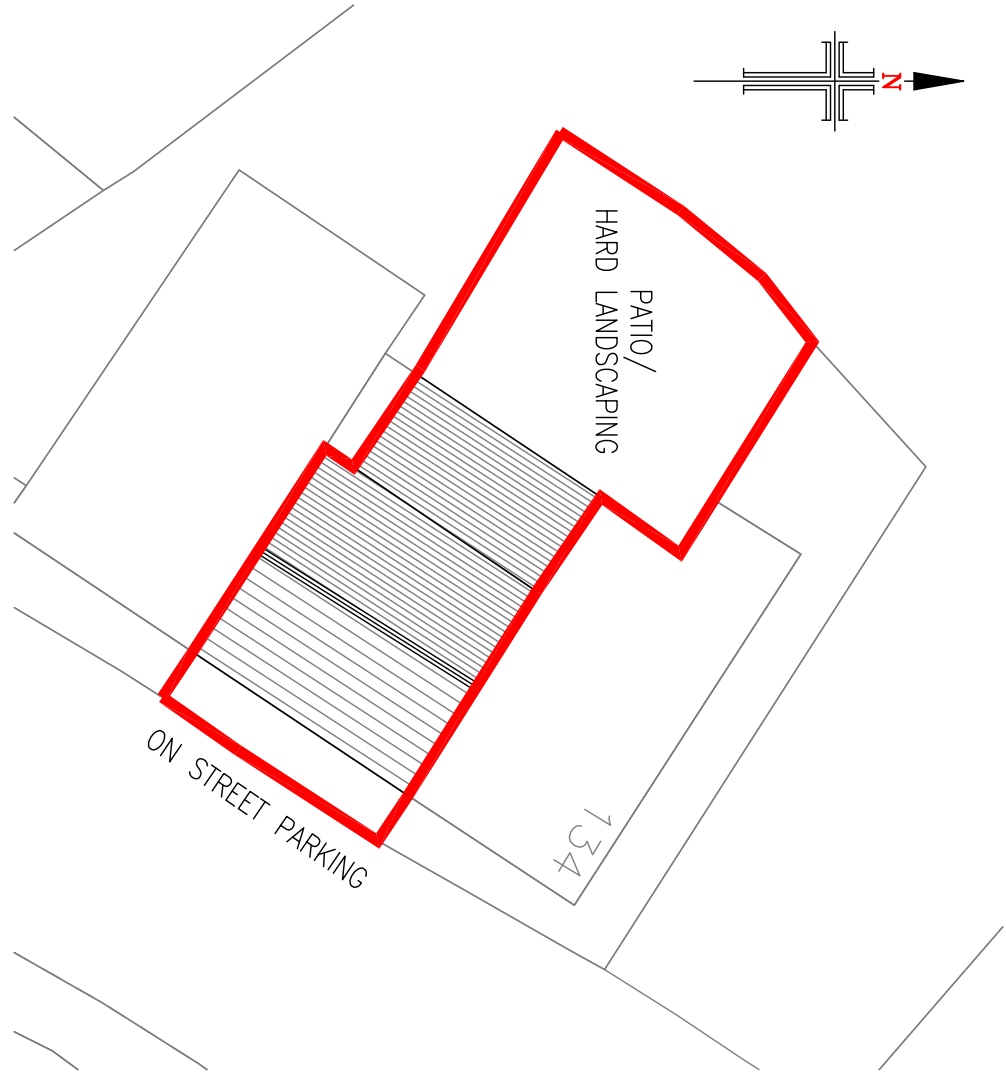

EXISTING SITE PLAN
SCALE 1:200

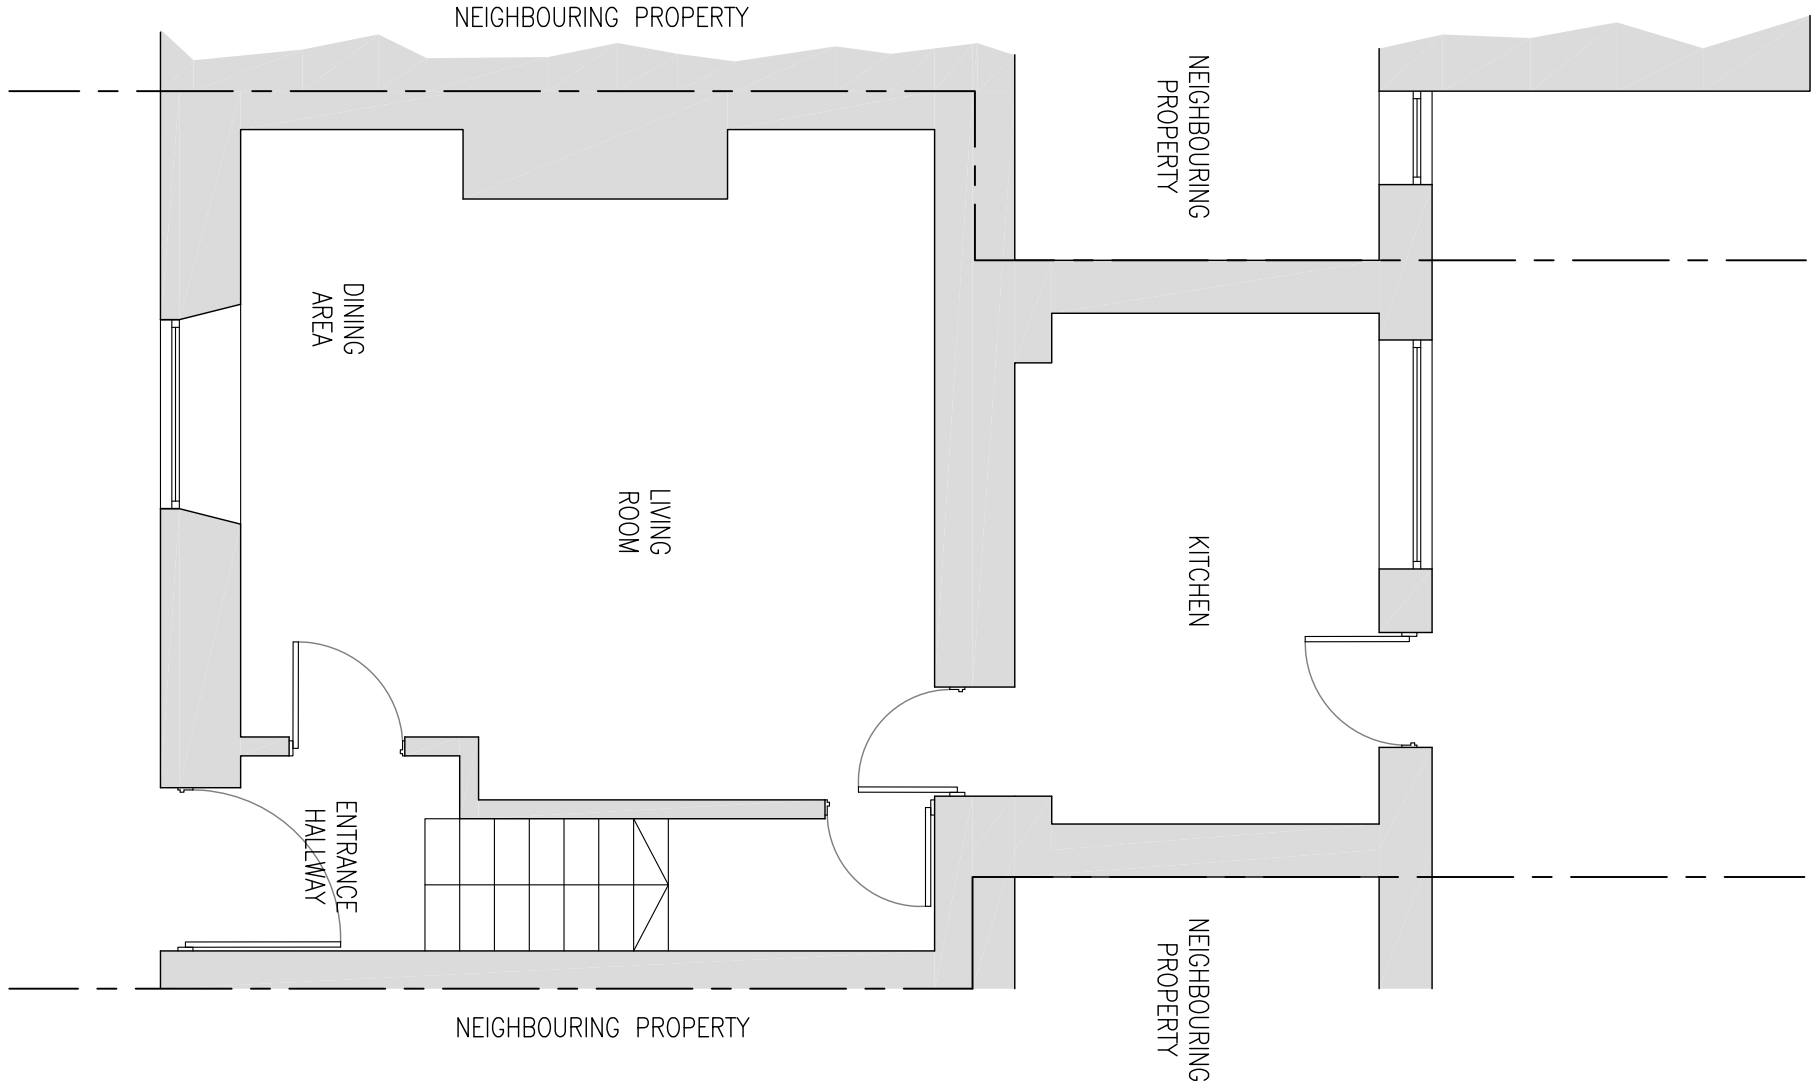

EXISTING GROUND FLOOR PLAN
SCALE 1:50

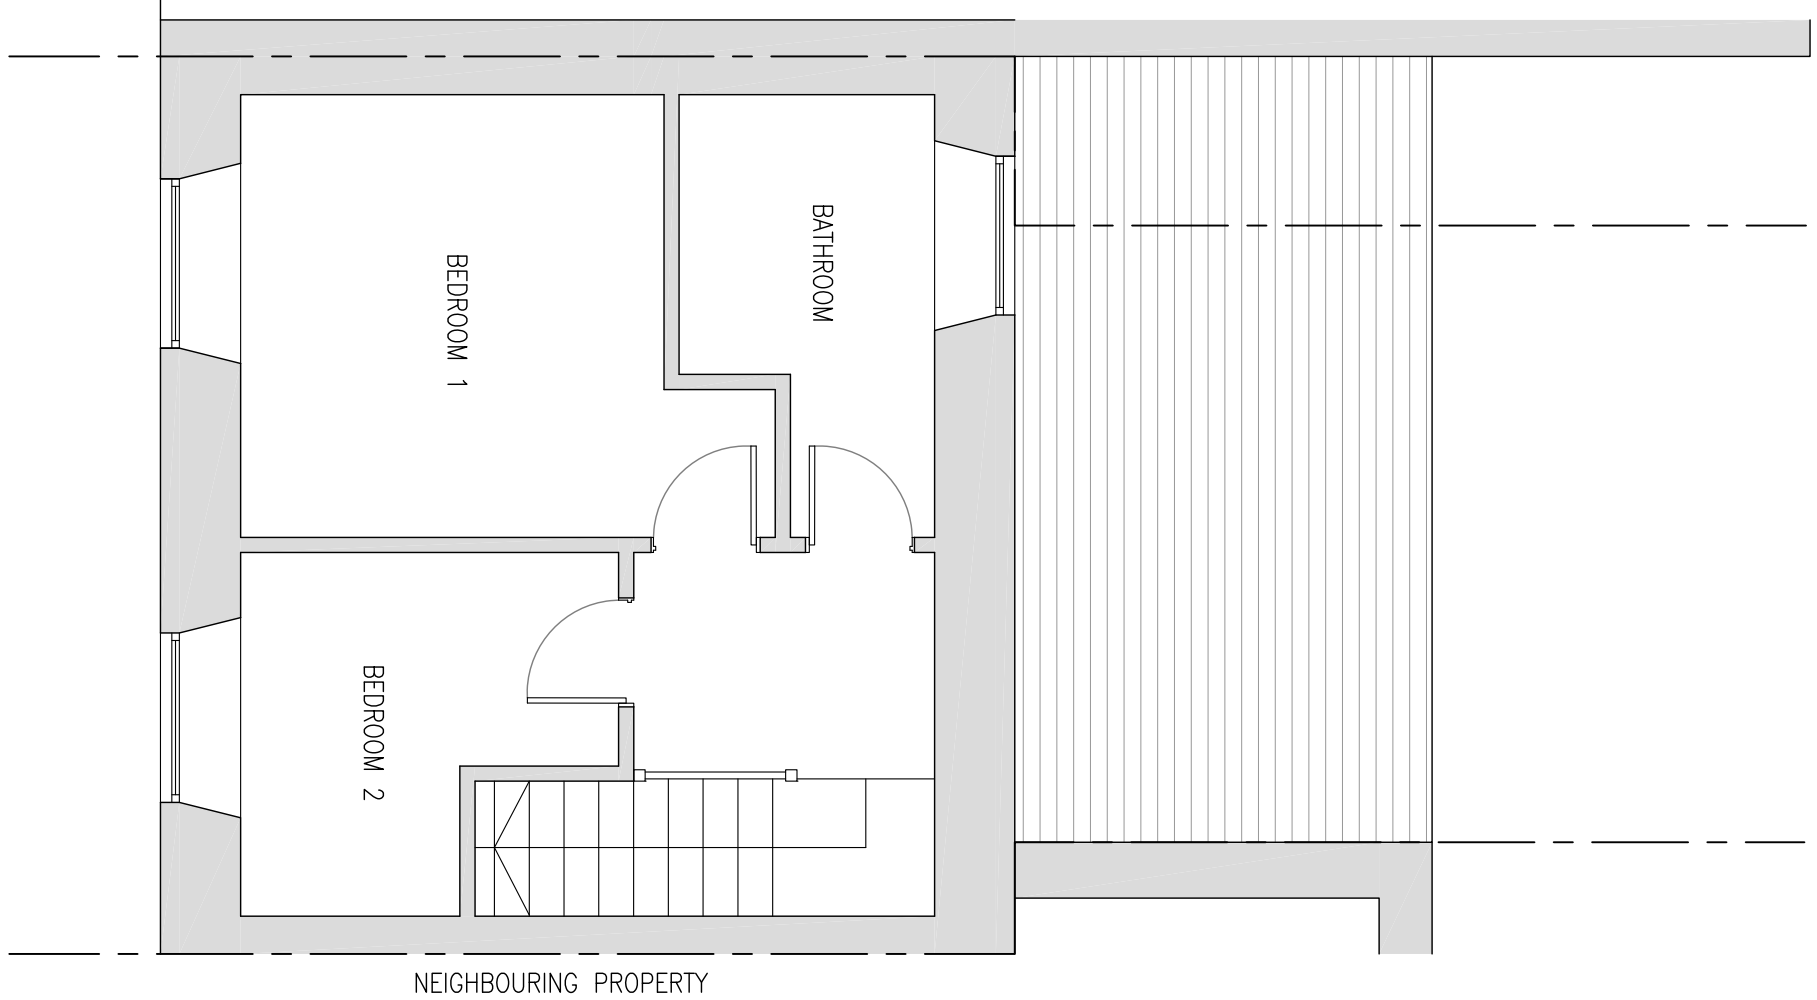

EXISTING FIRST FLOOR PLAN
SCALE 1:50


- EXISTING MATERIALS
- MASONRY
 - ROOF TILES
 - DOORS
 - WINDOWS
 - RAINWATER GOODS
 - NATURAL COURSED STONE
 - STONE SLATE & CONCRETE TILES
 - LIGHT BROWN PVCu
 - LIGHT BROWN PVCu
 - BLACK PVCu




EXISTING REAR ELEVATION
SCALE NTS




EXISTING REAR ELEVATION
SCALE NTS

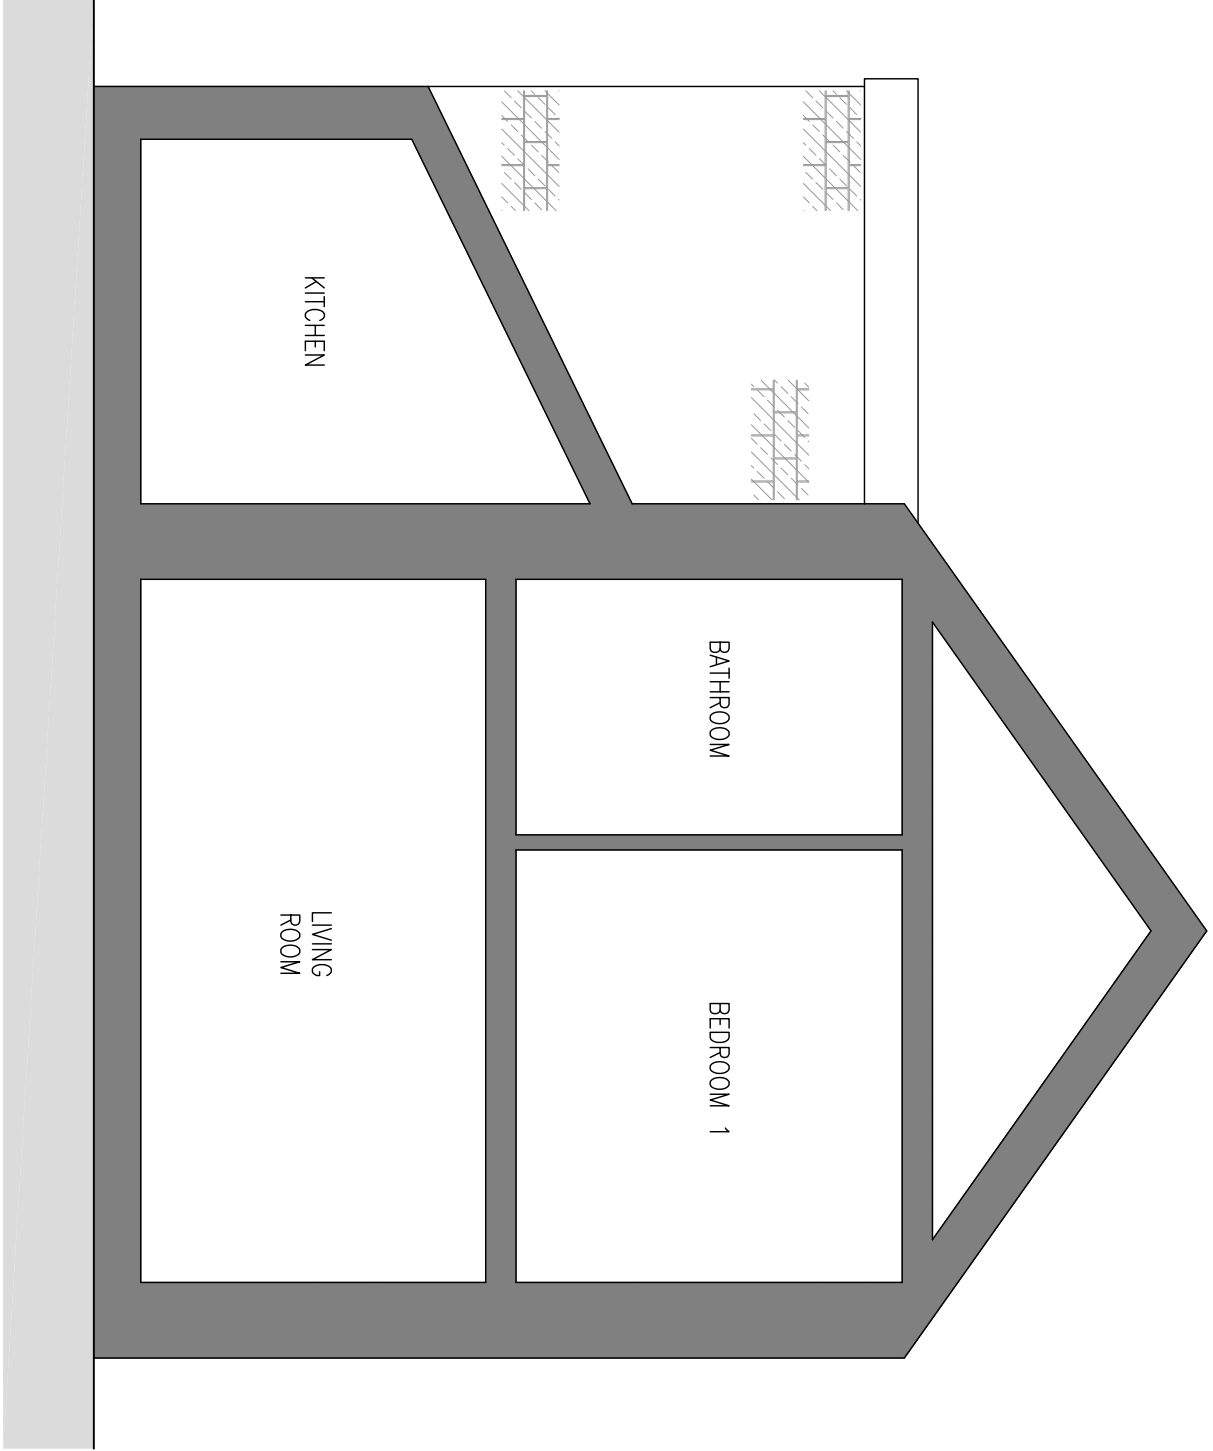

EXISTING SOUTH WEST FACING ELEVATION
SCALE 1:50

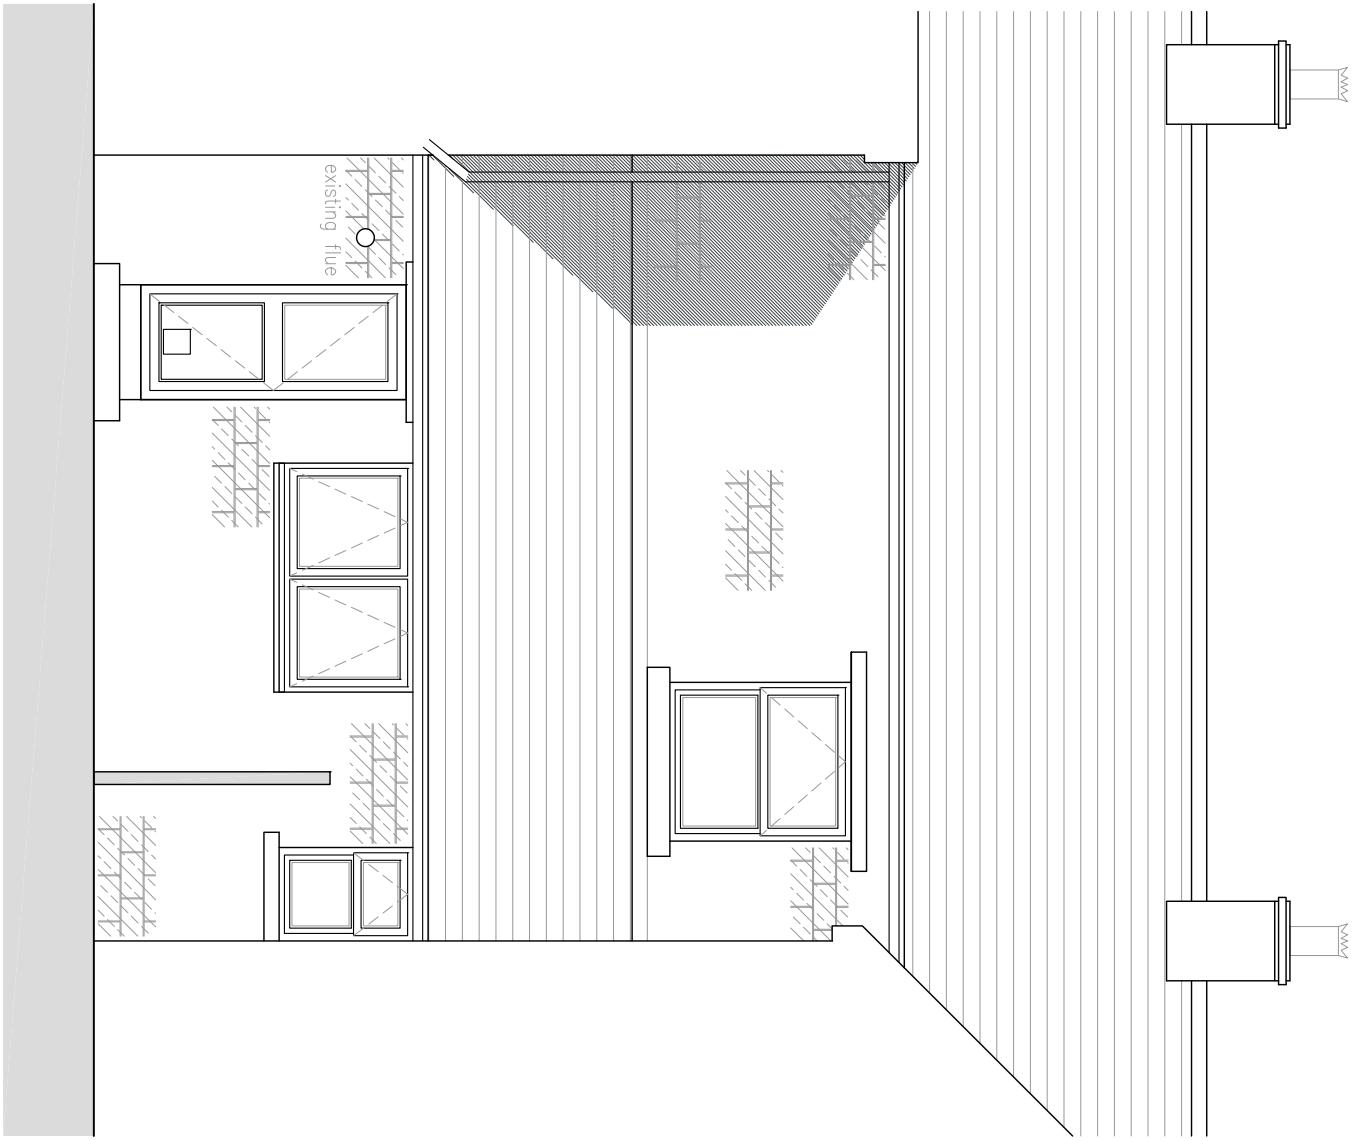

EXISTING NORTH WEST FACING ELEVATION
SCALE 1:50

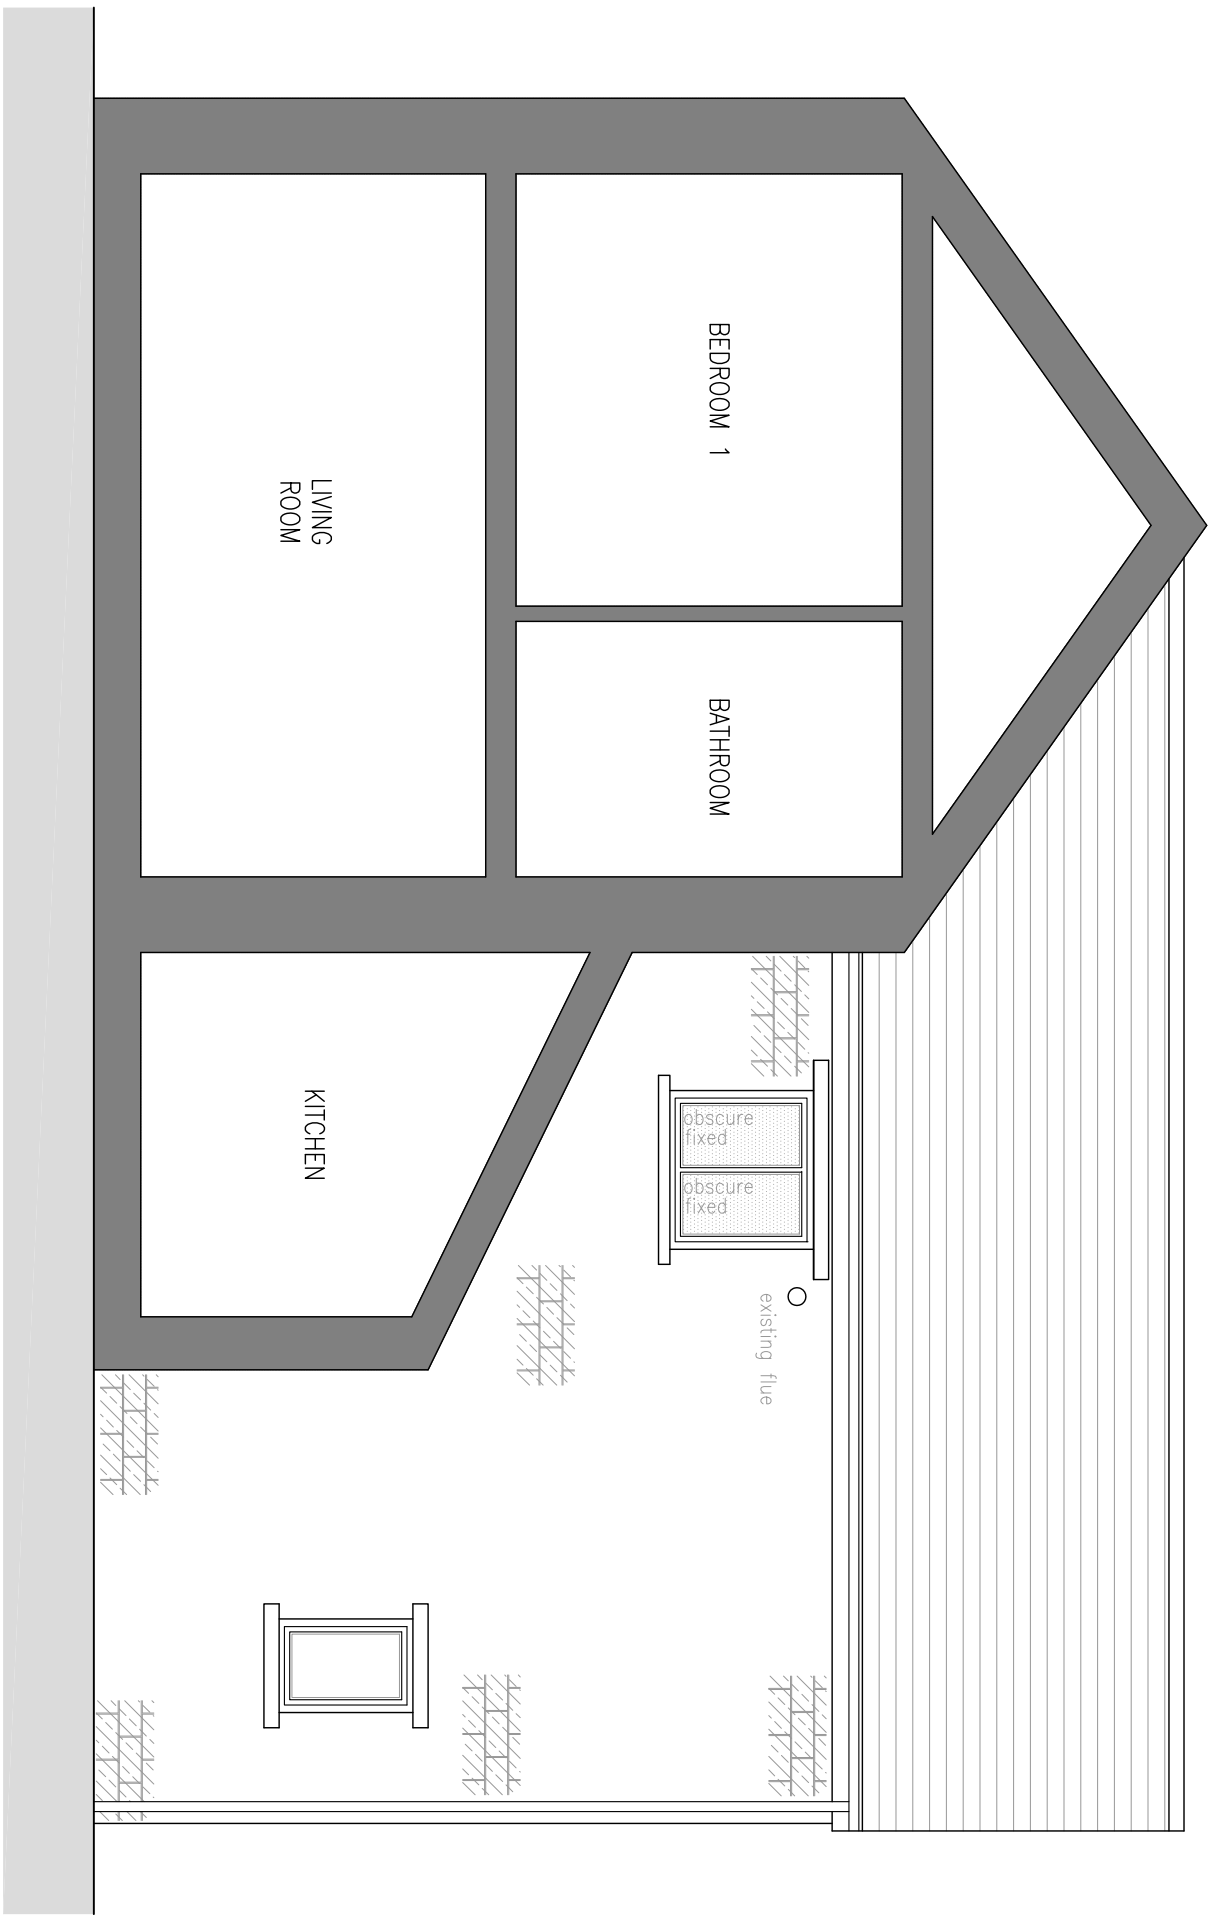

EXISTING NORTH EAST FACING ELEVATION
SCALE 1:50



THANK YOU NHS

Rev.	Description
Status	PLANNING

hinchliffe
ARCHITECTURE & DESIGN
246 CHURCH LANE
HUDDERSFIELD
HD8 8AX
01484 520 846
01484 520 846
www.hinchliffe-architecture.co.uk

Client	MRS. R. RIX
Project	136 MARSH LANE SHEPLEY HUDDERSFIELD HD8 8AX
Drawing Title	EXISTING FLOOR PLANS, ELEVATIONS & SITE PLAN

Scale (at A1)	Date
AS SHOWN	03.04.2021

Dwg. no.	Rev.
028-21-PL01	-