


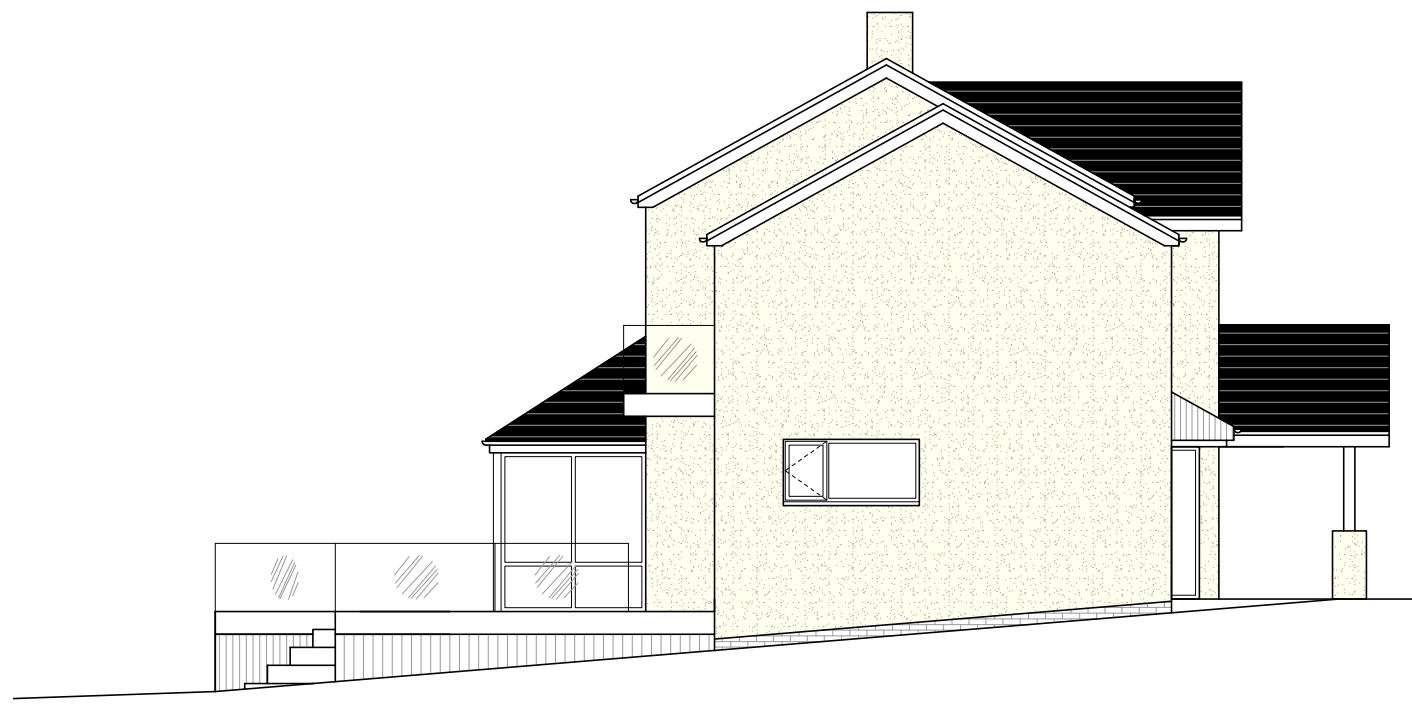

EAST ELEVATION




WEST ELEVATION




NORTH ELEVATION




SOUTH ELEVATION

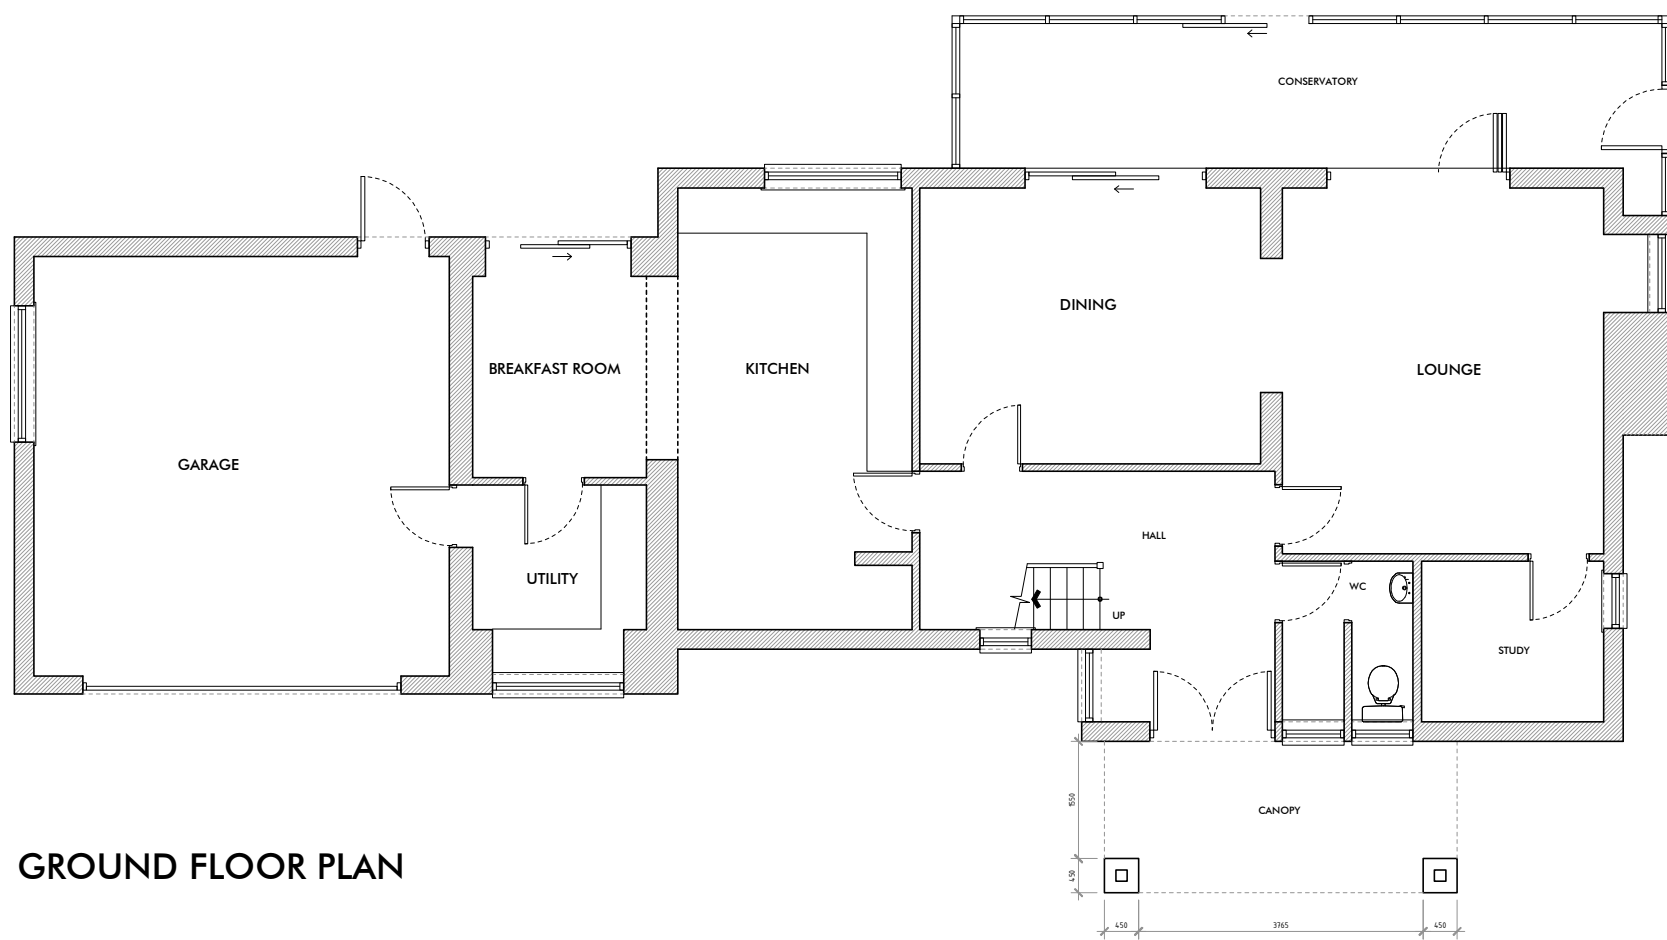

GROUND FLOOR PLAN

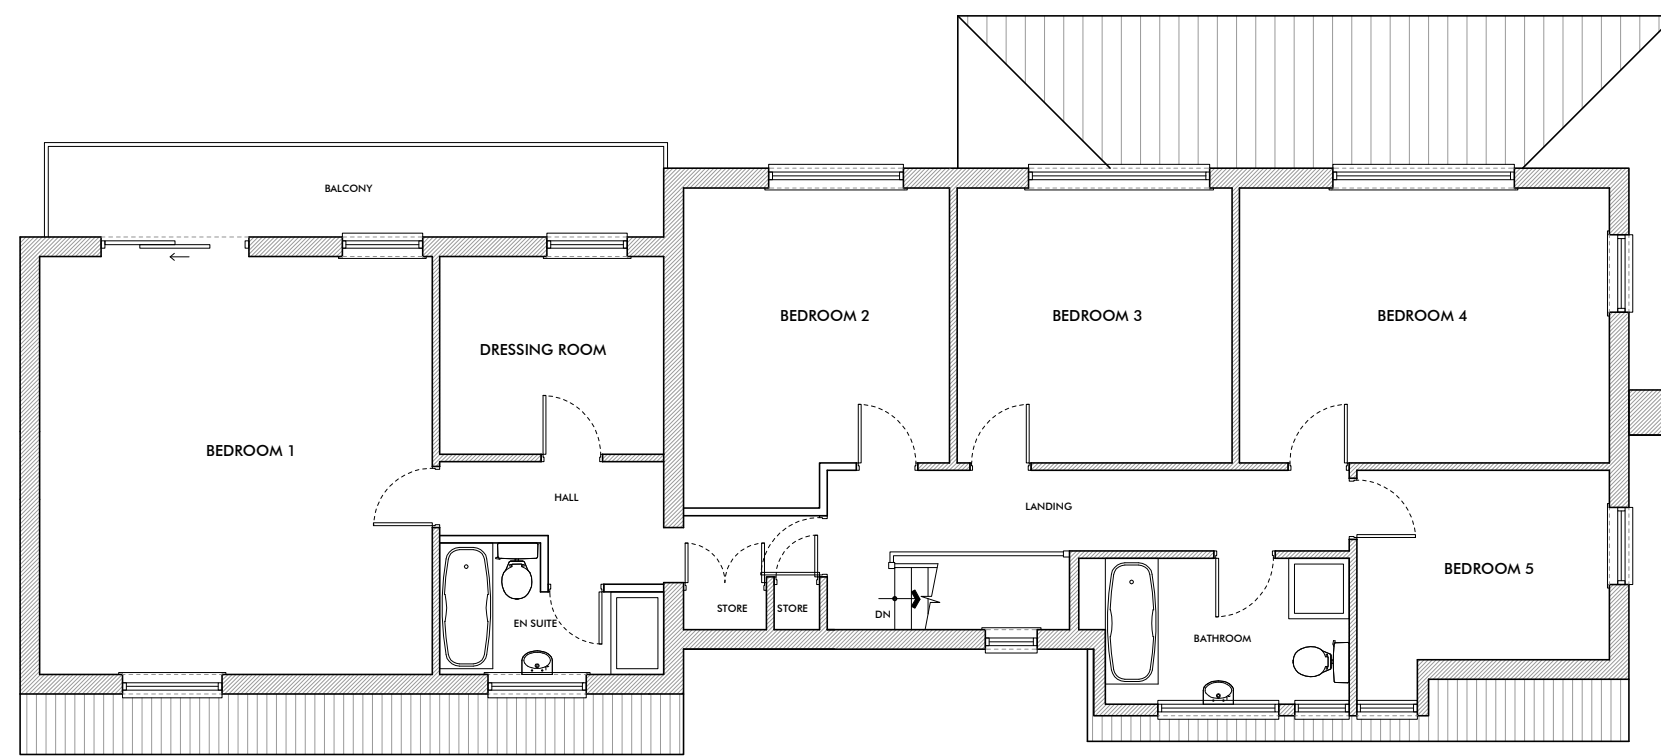

FIRST FLOOR PLAN

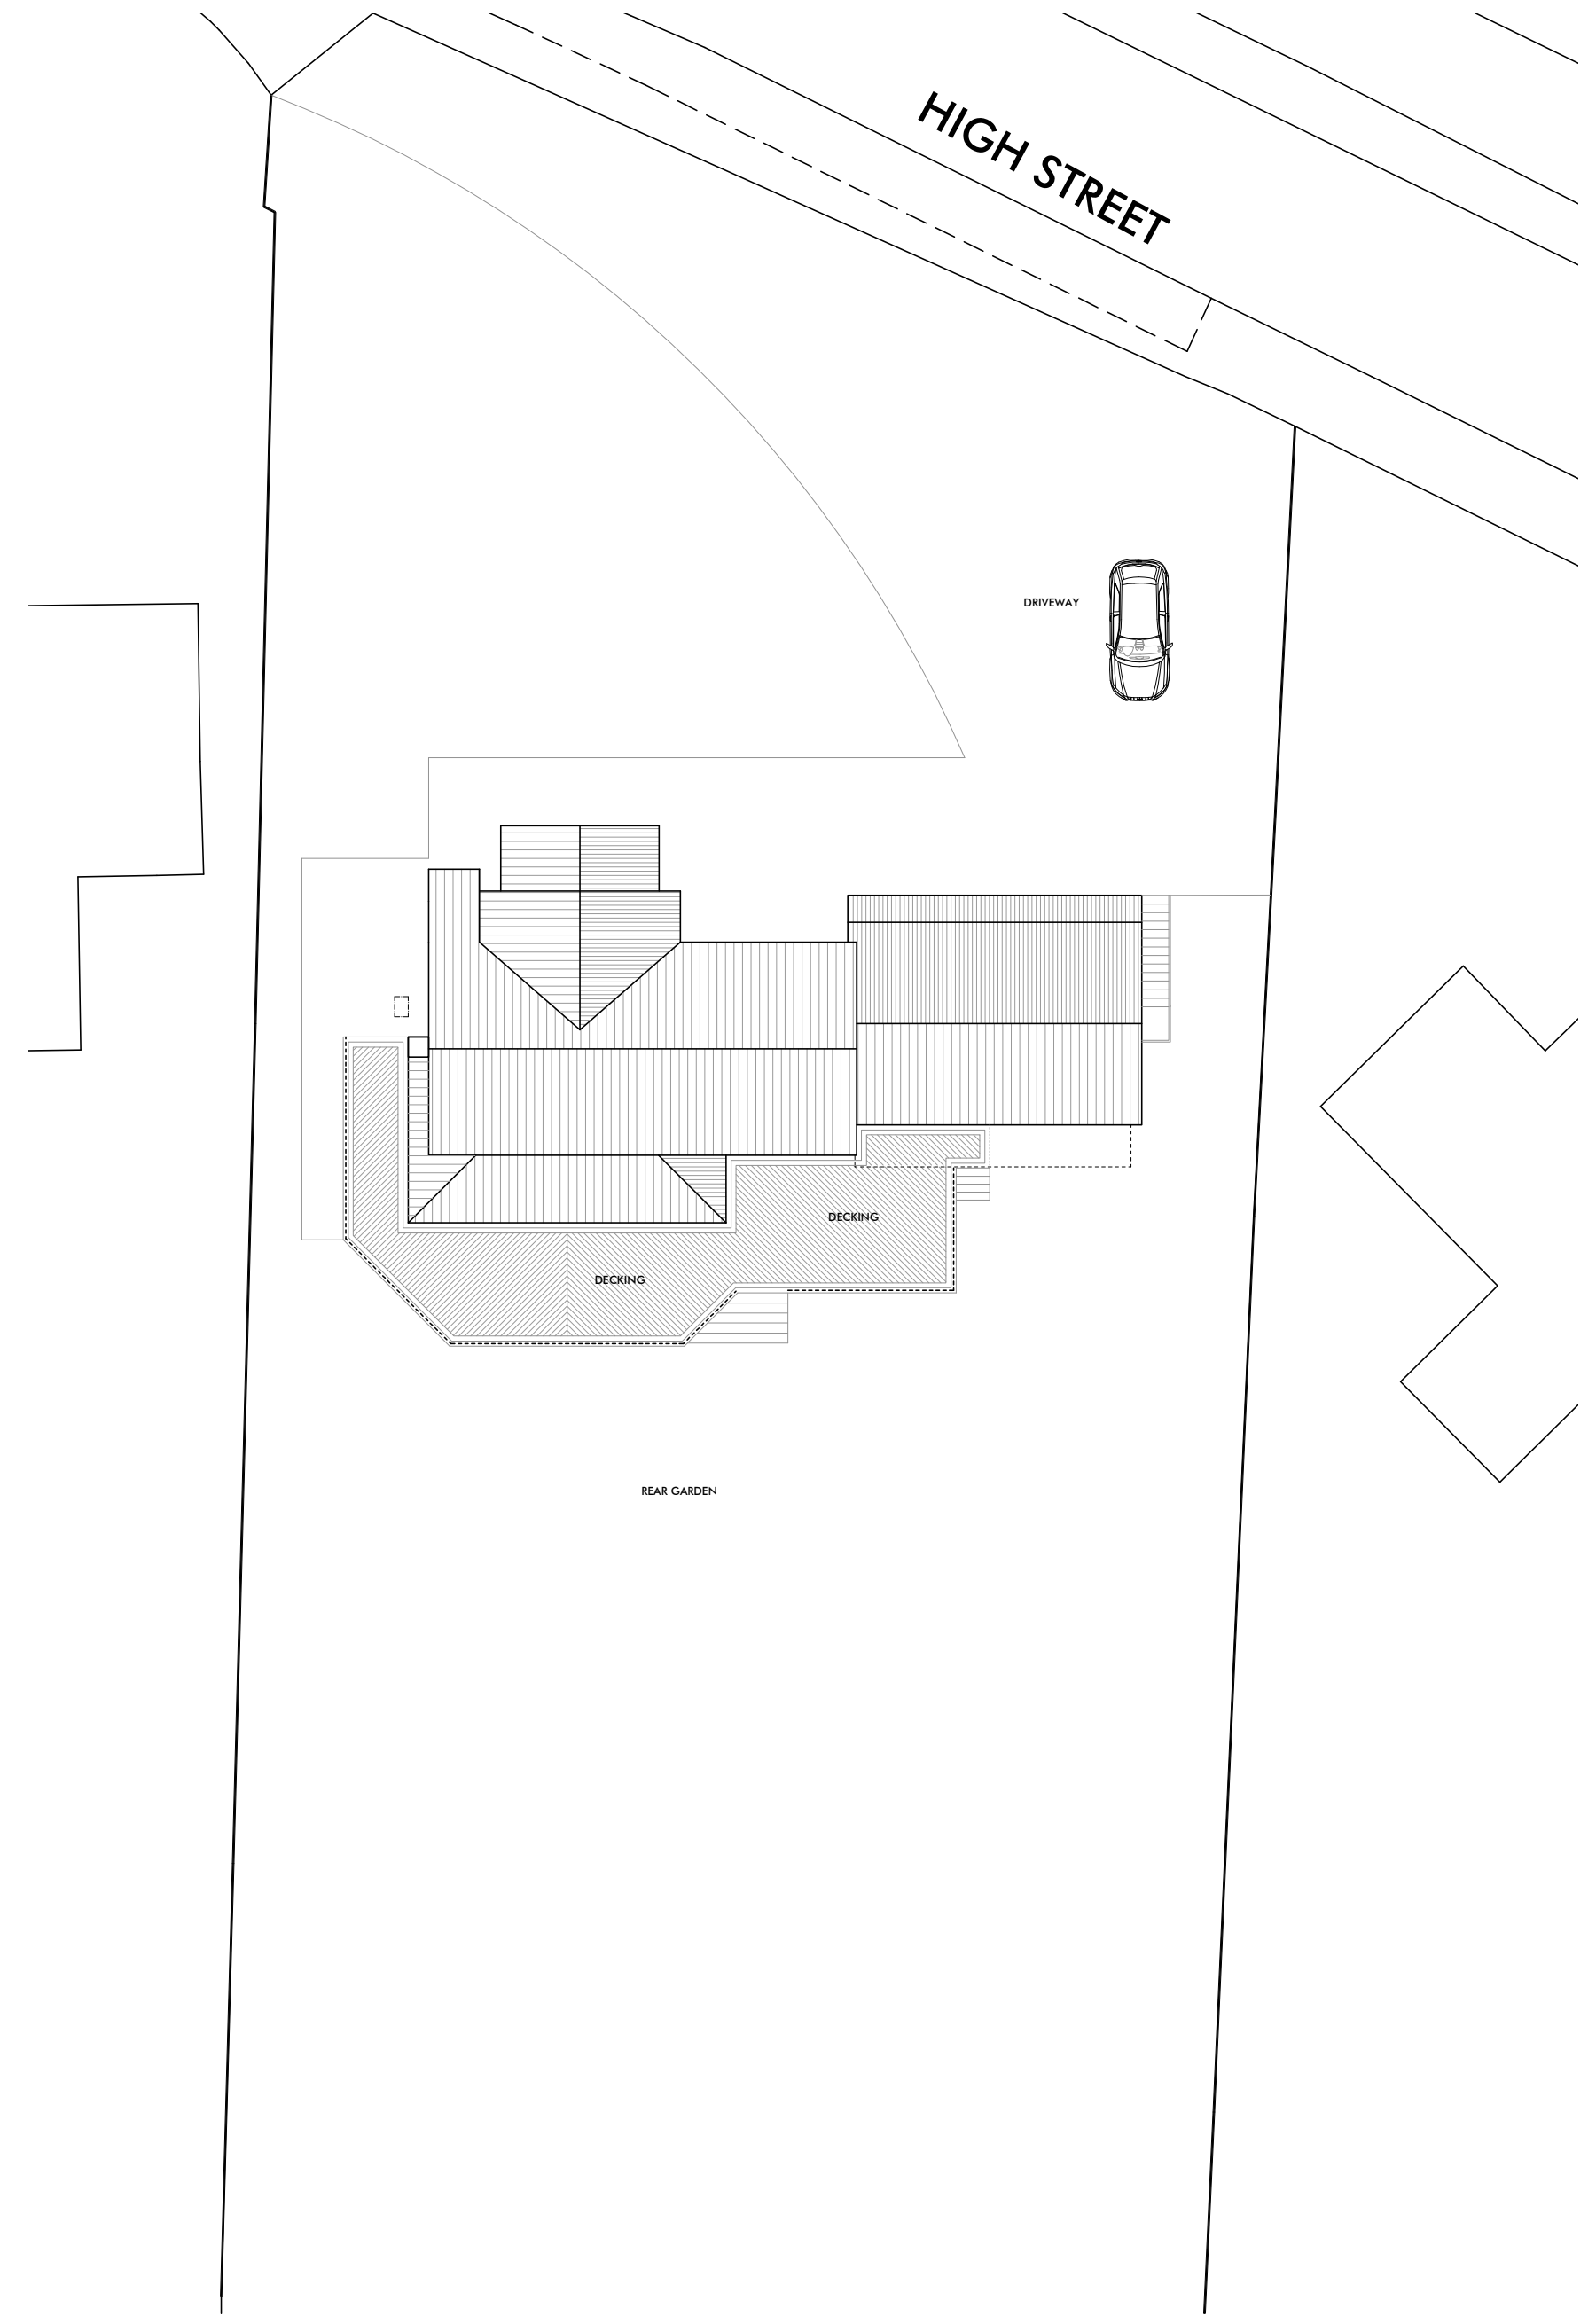

SITE PLAN 1:200

REV: DATE: DESC:



33a Chapel Street
East Ardsley
Wakefield
West Yorkshire
WF3 2AA
T: 01924 835600
M: 07767 774257
W: www.sk-design.co.uk
E: info@sk-design.co.uk

CLIENT: MR NEIL BAXENDALE

PROJECT: 139 HIGH STREET,
THORNHILL,
DEWSBURY, WF12 0PR

DRAWING TITLE: AS PROPOSED

PROJECT REF: 2020-090

DRAWING NO: 200

REVISION: -

SCALE: 1:100 & 1:200 @A1

DATE: JUNE 2020

