



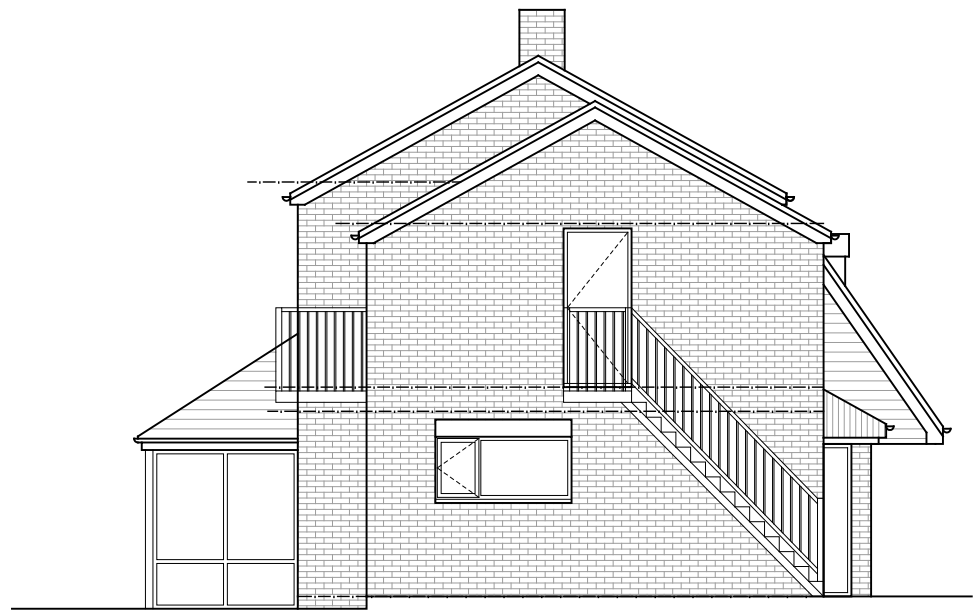

EAST ELEVATION

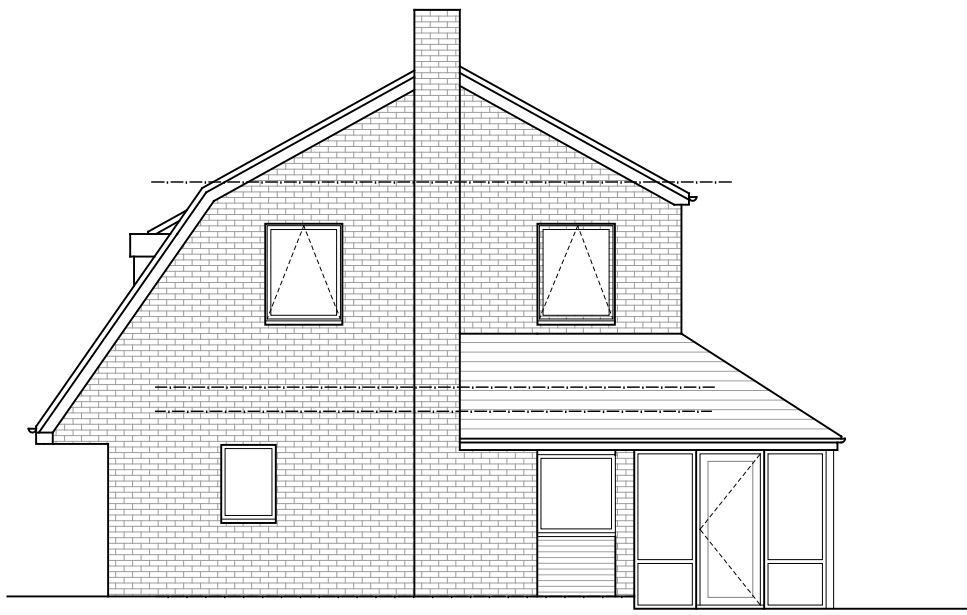


WEST ELEVATION




NORTH ELEVATION




SOUTH ELEVATION

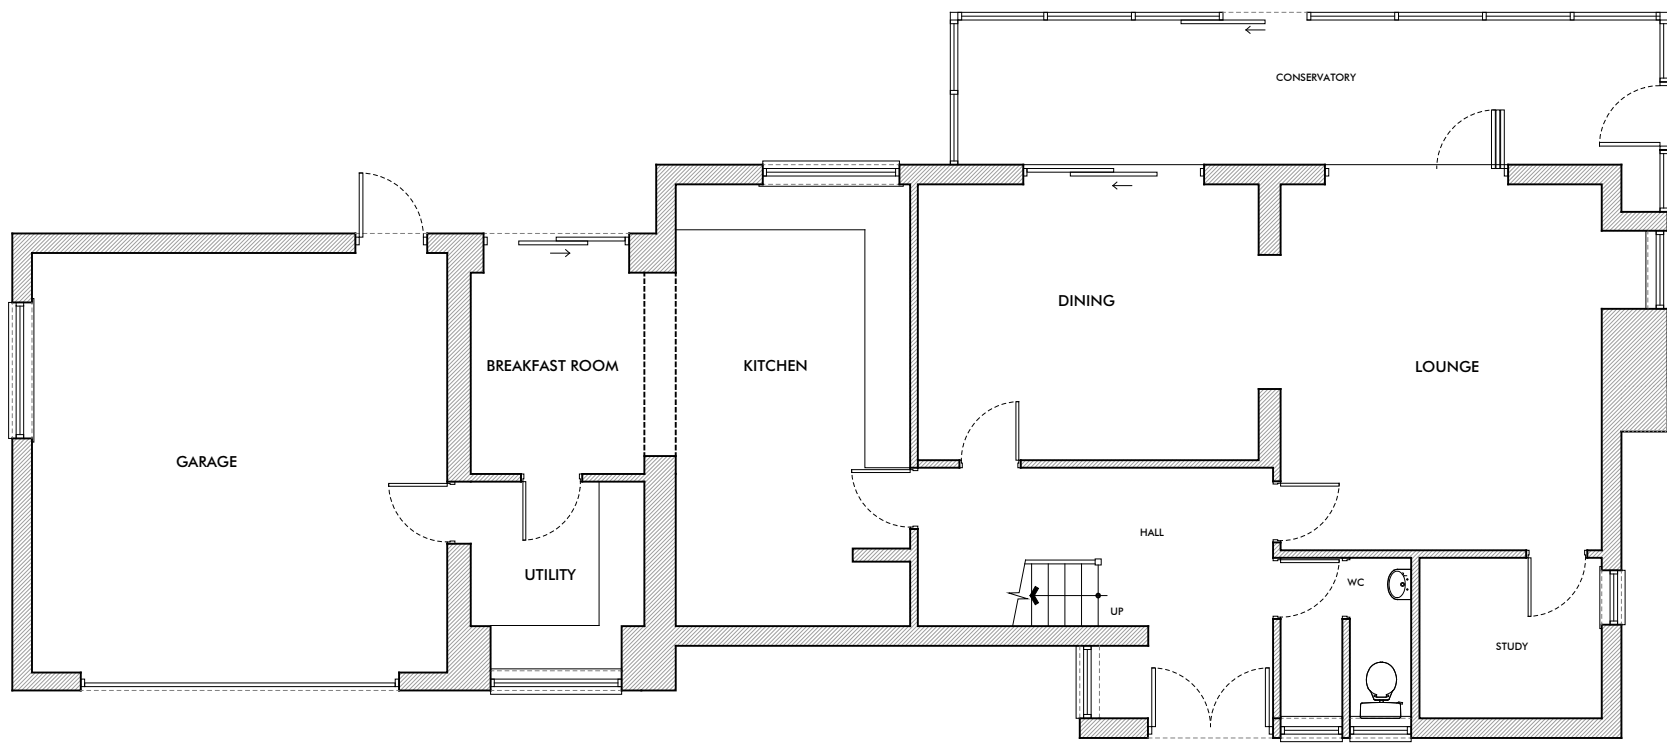

GROUND FLOOR PLAN

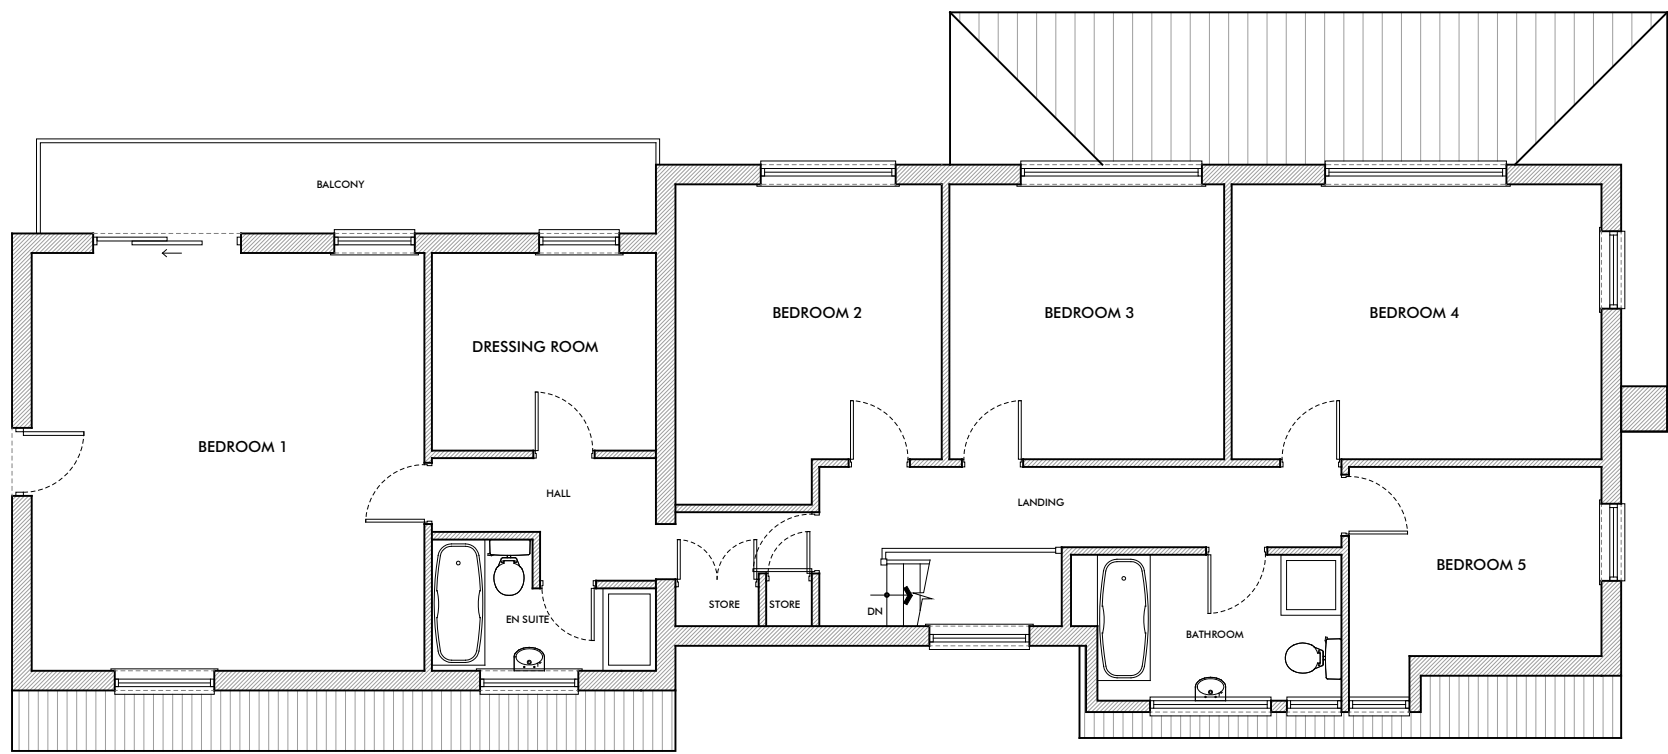

FIRST FLOOR PLAN

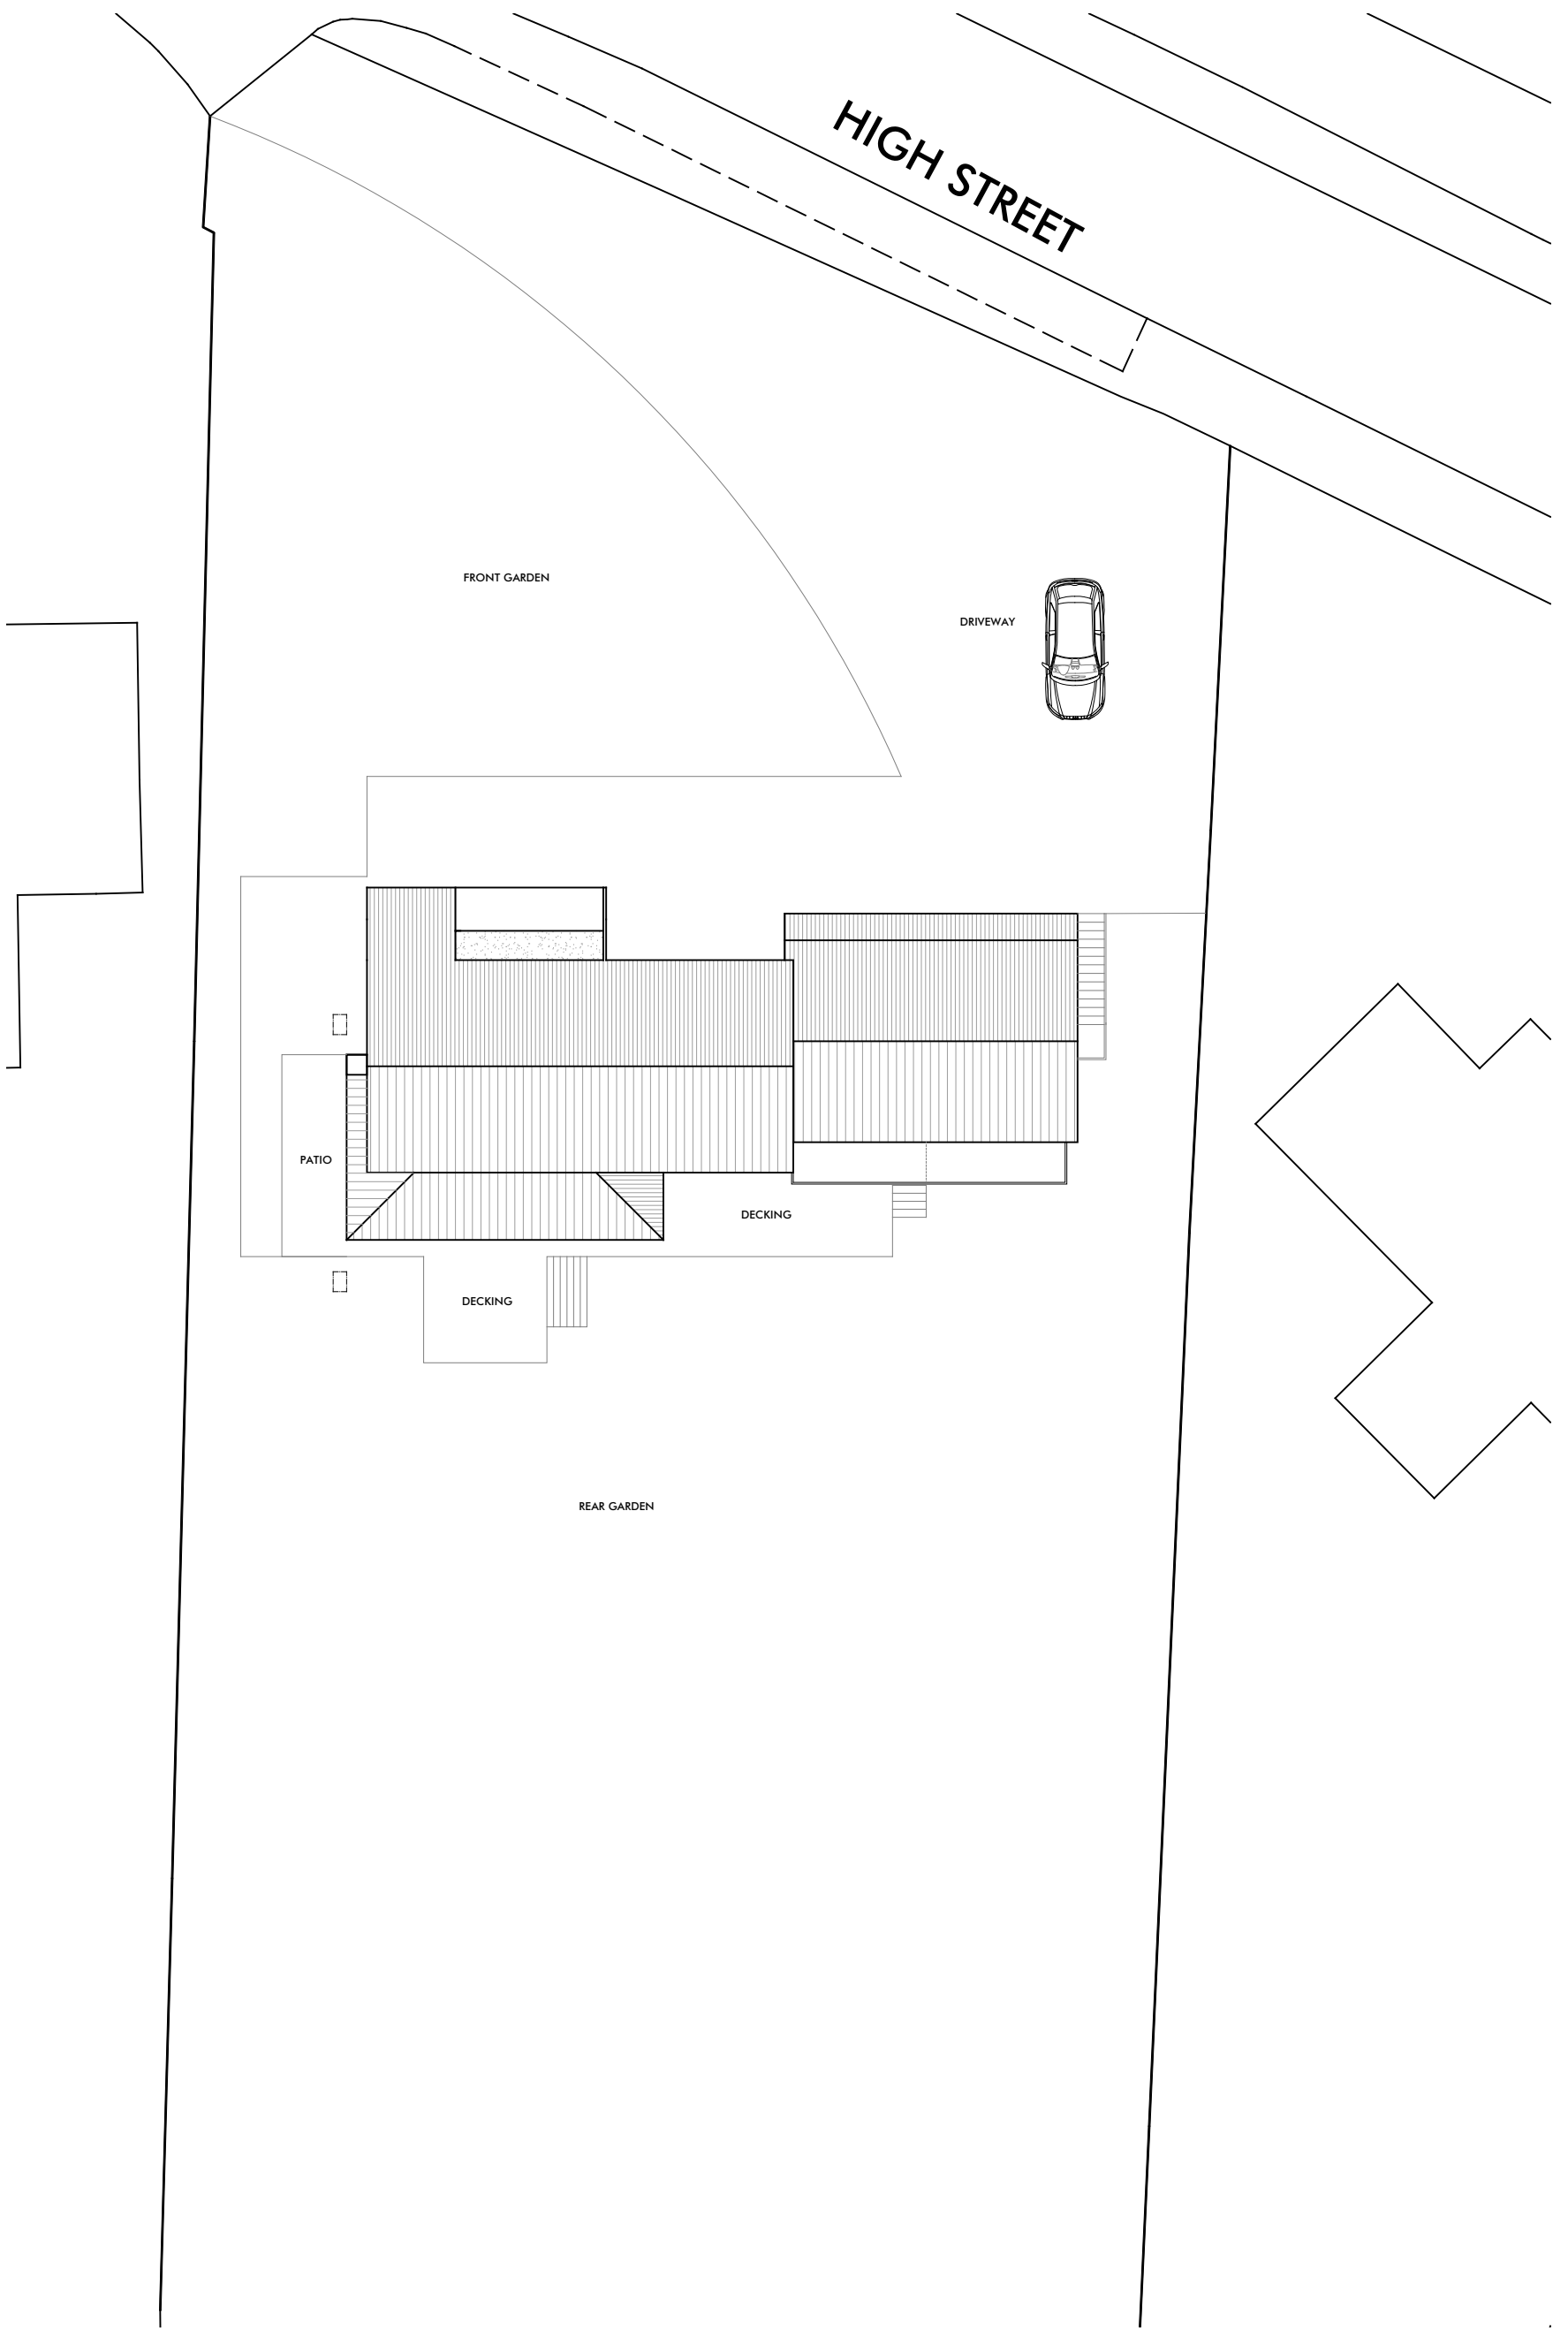

SITE PLAN 1:200

REV:	DATE:	DESC:
------	-------	-------



33a Chapel Street
East Ardsley
Wakefield
West Yorkshire
WF3 2AA
T: 01924 835600
M: 07767 774257
W: www.sk-design.co.uk
E: info@sk-design.co.uk

CLIENT:	MR NEIL BAXENDALE
---------	-------------------

PROJECT:	139 HIGH STREET, THORNHILL, DEWSBURY, WF12 0PR
----------	--

DRAWING TITLE:	AS EXISTING
----------------	-------------

PROJECT REF:	2020-090
--------------	----------

DRAWING NO:	100	REVISION:	-
-------------	-----	-----------	---

SCALE:	1:100 & 1:200 @A1	DATE:	JUNE 2020
--------	-------------------	-------	-----------

