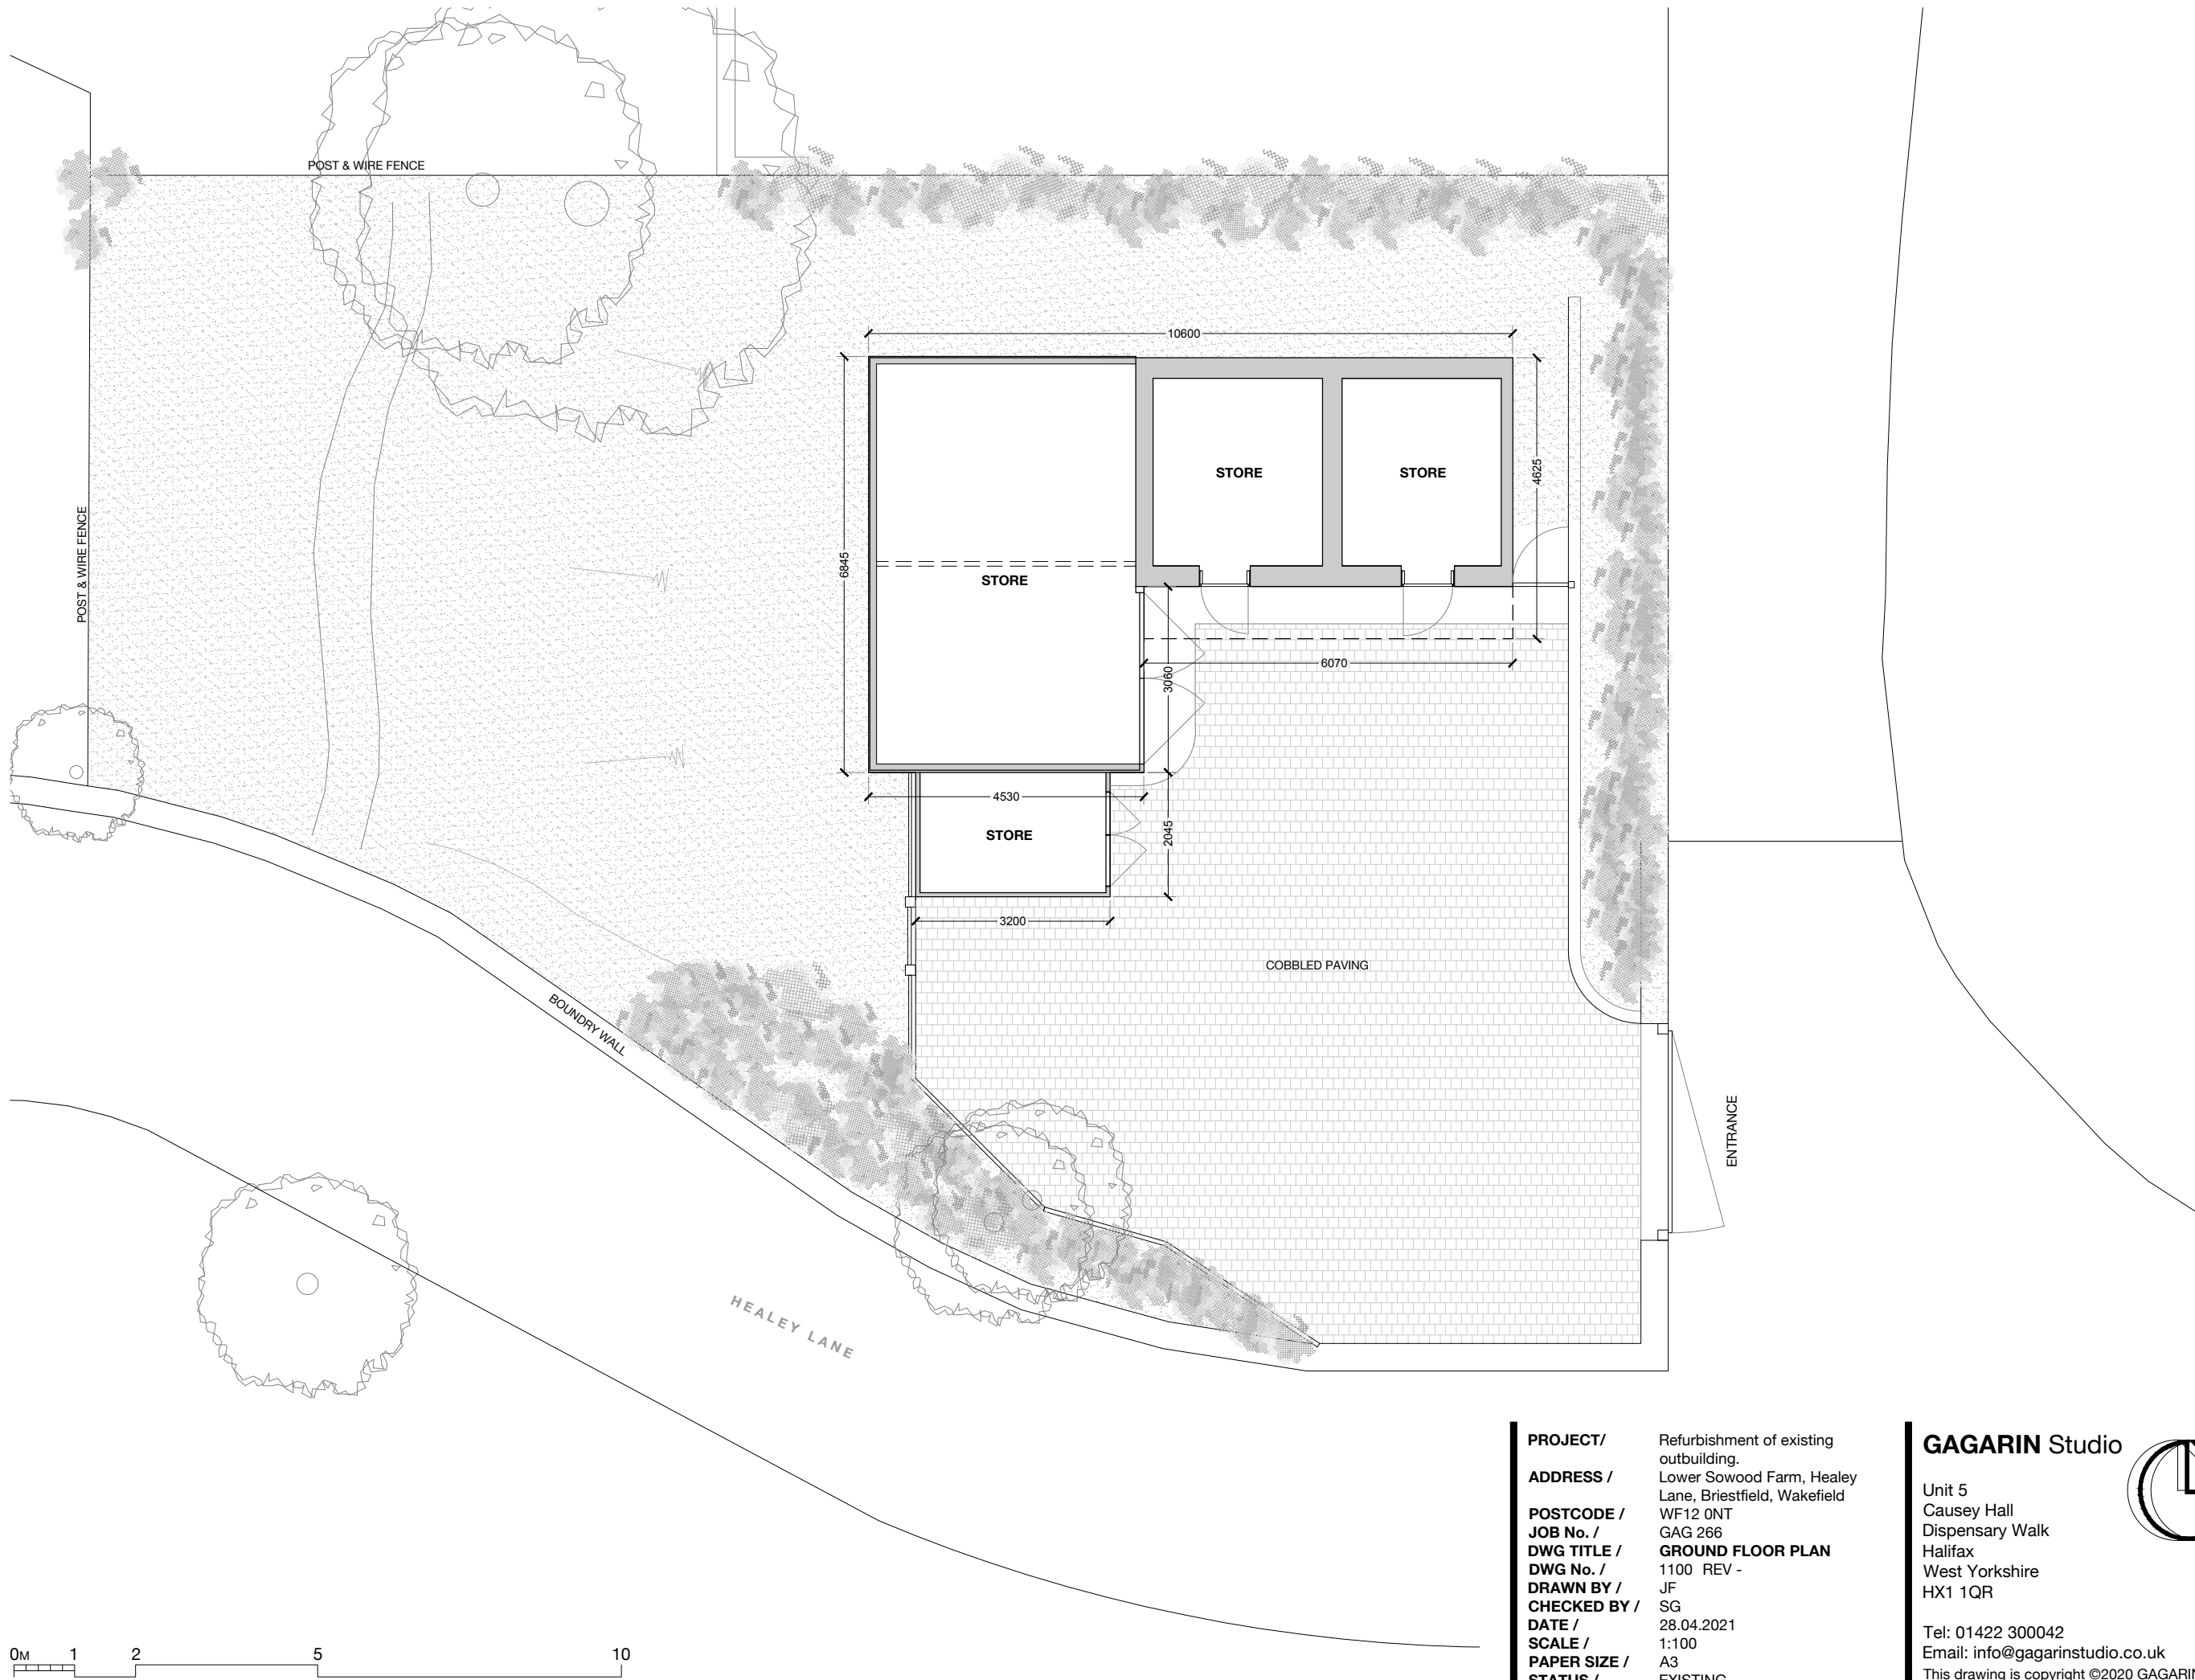
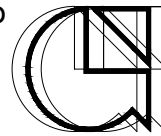


PROJECT/	Refurbishment of existing outbuilding.	GAGARIN Studio	
ADDRESS /	Lower Sowood Farm, Healey Lane, Bristfield, Wakefield WF12 0NT		
POSTCODE /	GAG 266	Unit 5	
JOB No. /	GROUND FLOOR PLAN	Causey Hall	
DWG TITLE /	1100 REV -	Dispensary Walk	
DWG No. /	JF	Halifax	
DRAWN BY /	SG	West Yorkshire	
CHECKED BY /	28.04.2021	HX1 1QR	
DATE /	1:100		
SCALE /	A3		
PAPER SIZE /	EXISTING		
STATUS /			

Tel: 01422 300042
Email: info@gagarinstudio.co.uk
This drawing is copyright ©2020 GAGARIN Studio

SCALE 1:100

PAPER SIZE A3

PURPOSE OF ISSUE

PLANNING PERMISSION

