



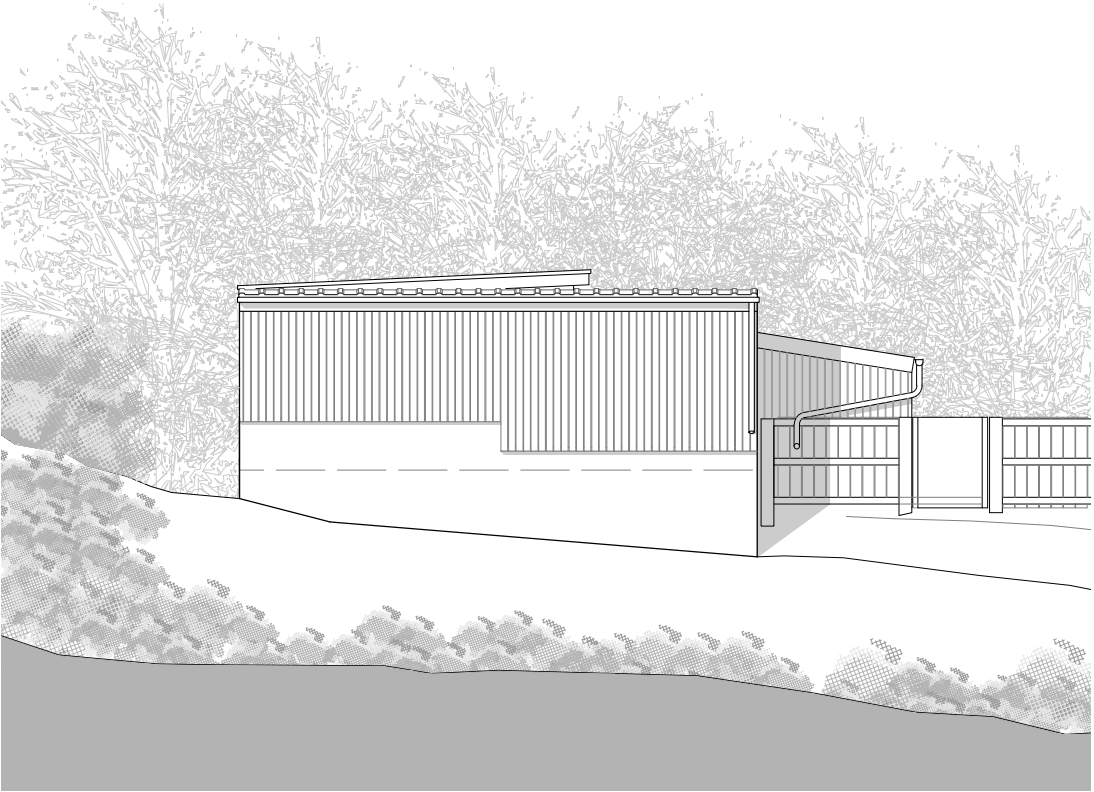


NORTH-EAST ELEVATION

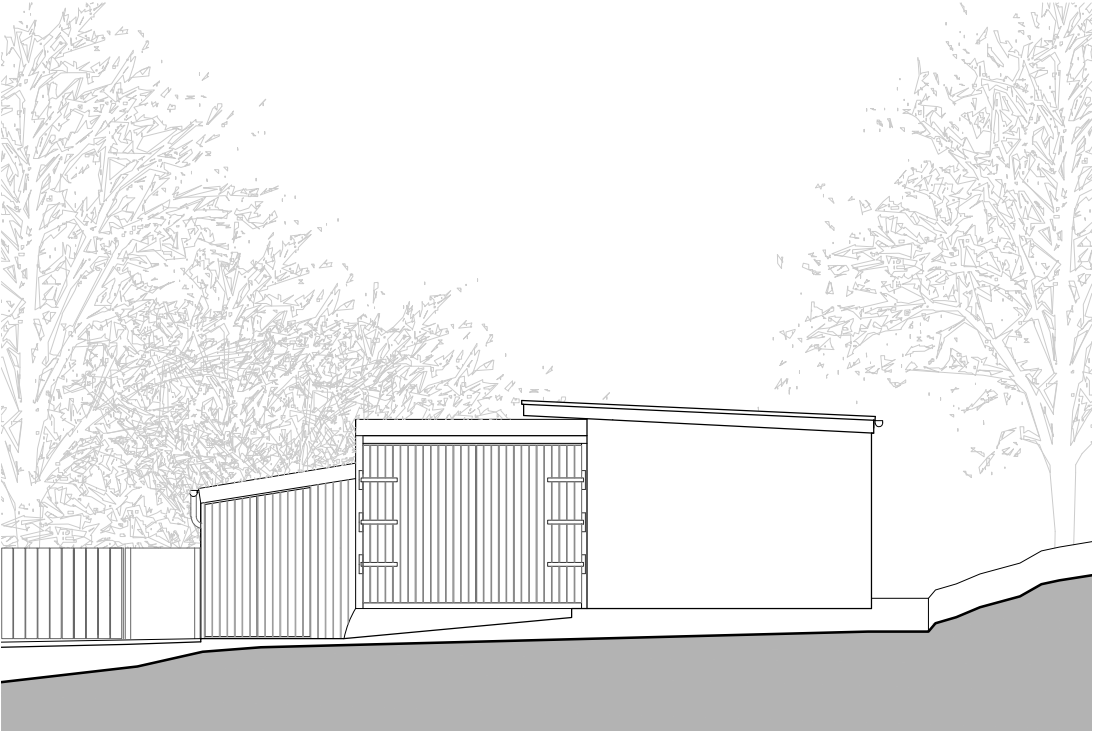

SOUTH-EAST ELEVATION



NORTH-WEST ELEVATION

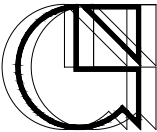PROJECT/	Refurbishment of existing outbuilding.	GAGARIN Studio 
ADDRESS /	Lower Sowood Farm, Healey Lane, Brierfield, Wakefield WF12 0NT	
POSTCODE /	GAG 266	Unit 5 Causey Hall Dispensary Walk Halifax West Yorkshire HX1 1QR
JOB No. /	ELEVATIONS	
DWG TITLE /	1300 REV -	Tel: 01422 300042 Email: info@gagarinstudio.co.uk This drawing is copyright ©2020 GAGARIN Studio
DWG No. /	JF	
DRAWN BY /	SG	SCALE 1:100 PAPER SIZE A3 PURPOSE OF ISSUE PLANNING PERMISSION
CHECKED BY /	28.04.2021	
DATE /	1:100	
SCALE /	A3	
PAPER SIZE /	EXISTING	
STATUS /		