



PROJECT/ Refurbishment of existing outbuilding.
ADDRESS / Lower Sowood Farm, Healey Lane, Bristfield, Wakefield WF12 0NT
POSTCODE / GAG 266
JOB No. / **GROUND FLOOR PLAN**
DWG TITLE / 2100 REV -
DWG No. / JF
DRAWN BY / SG
CHECKED BY / 28.04.2021
DATE / 1:100
SCALE / A3
PAPER SIZE / PROPOSED
STATUS /

GAGARIN Studio
Unit 5
Causey Hall
Dispensary Walk
Halifax
West Yorkshire
HX1 1QR
Tel: 01422 300042
Email: info@gagarinstudio.co.uk
This drawing is copyright ©2020 GAGARIN Studio

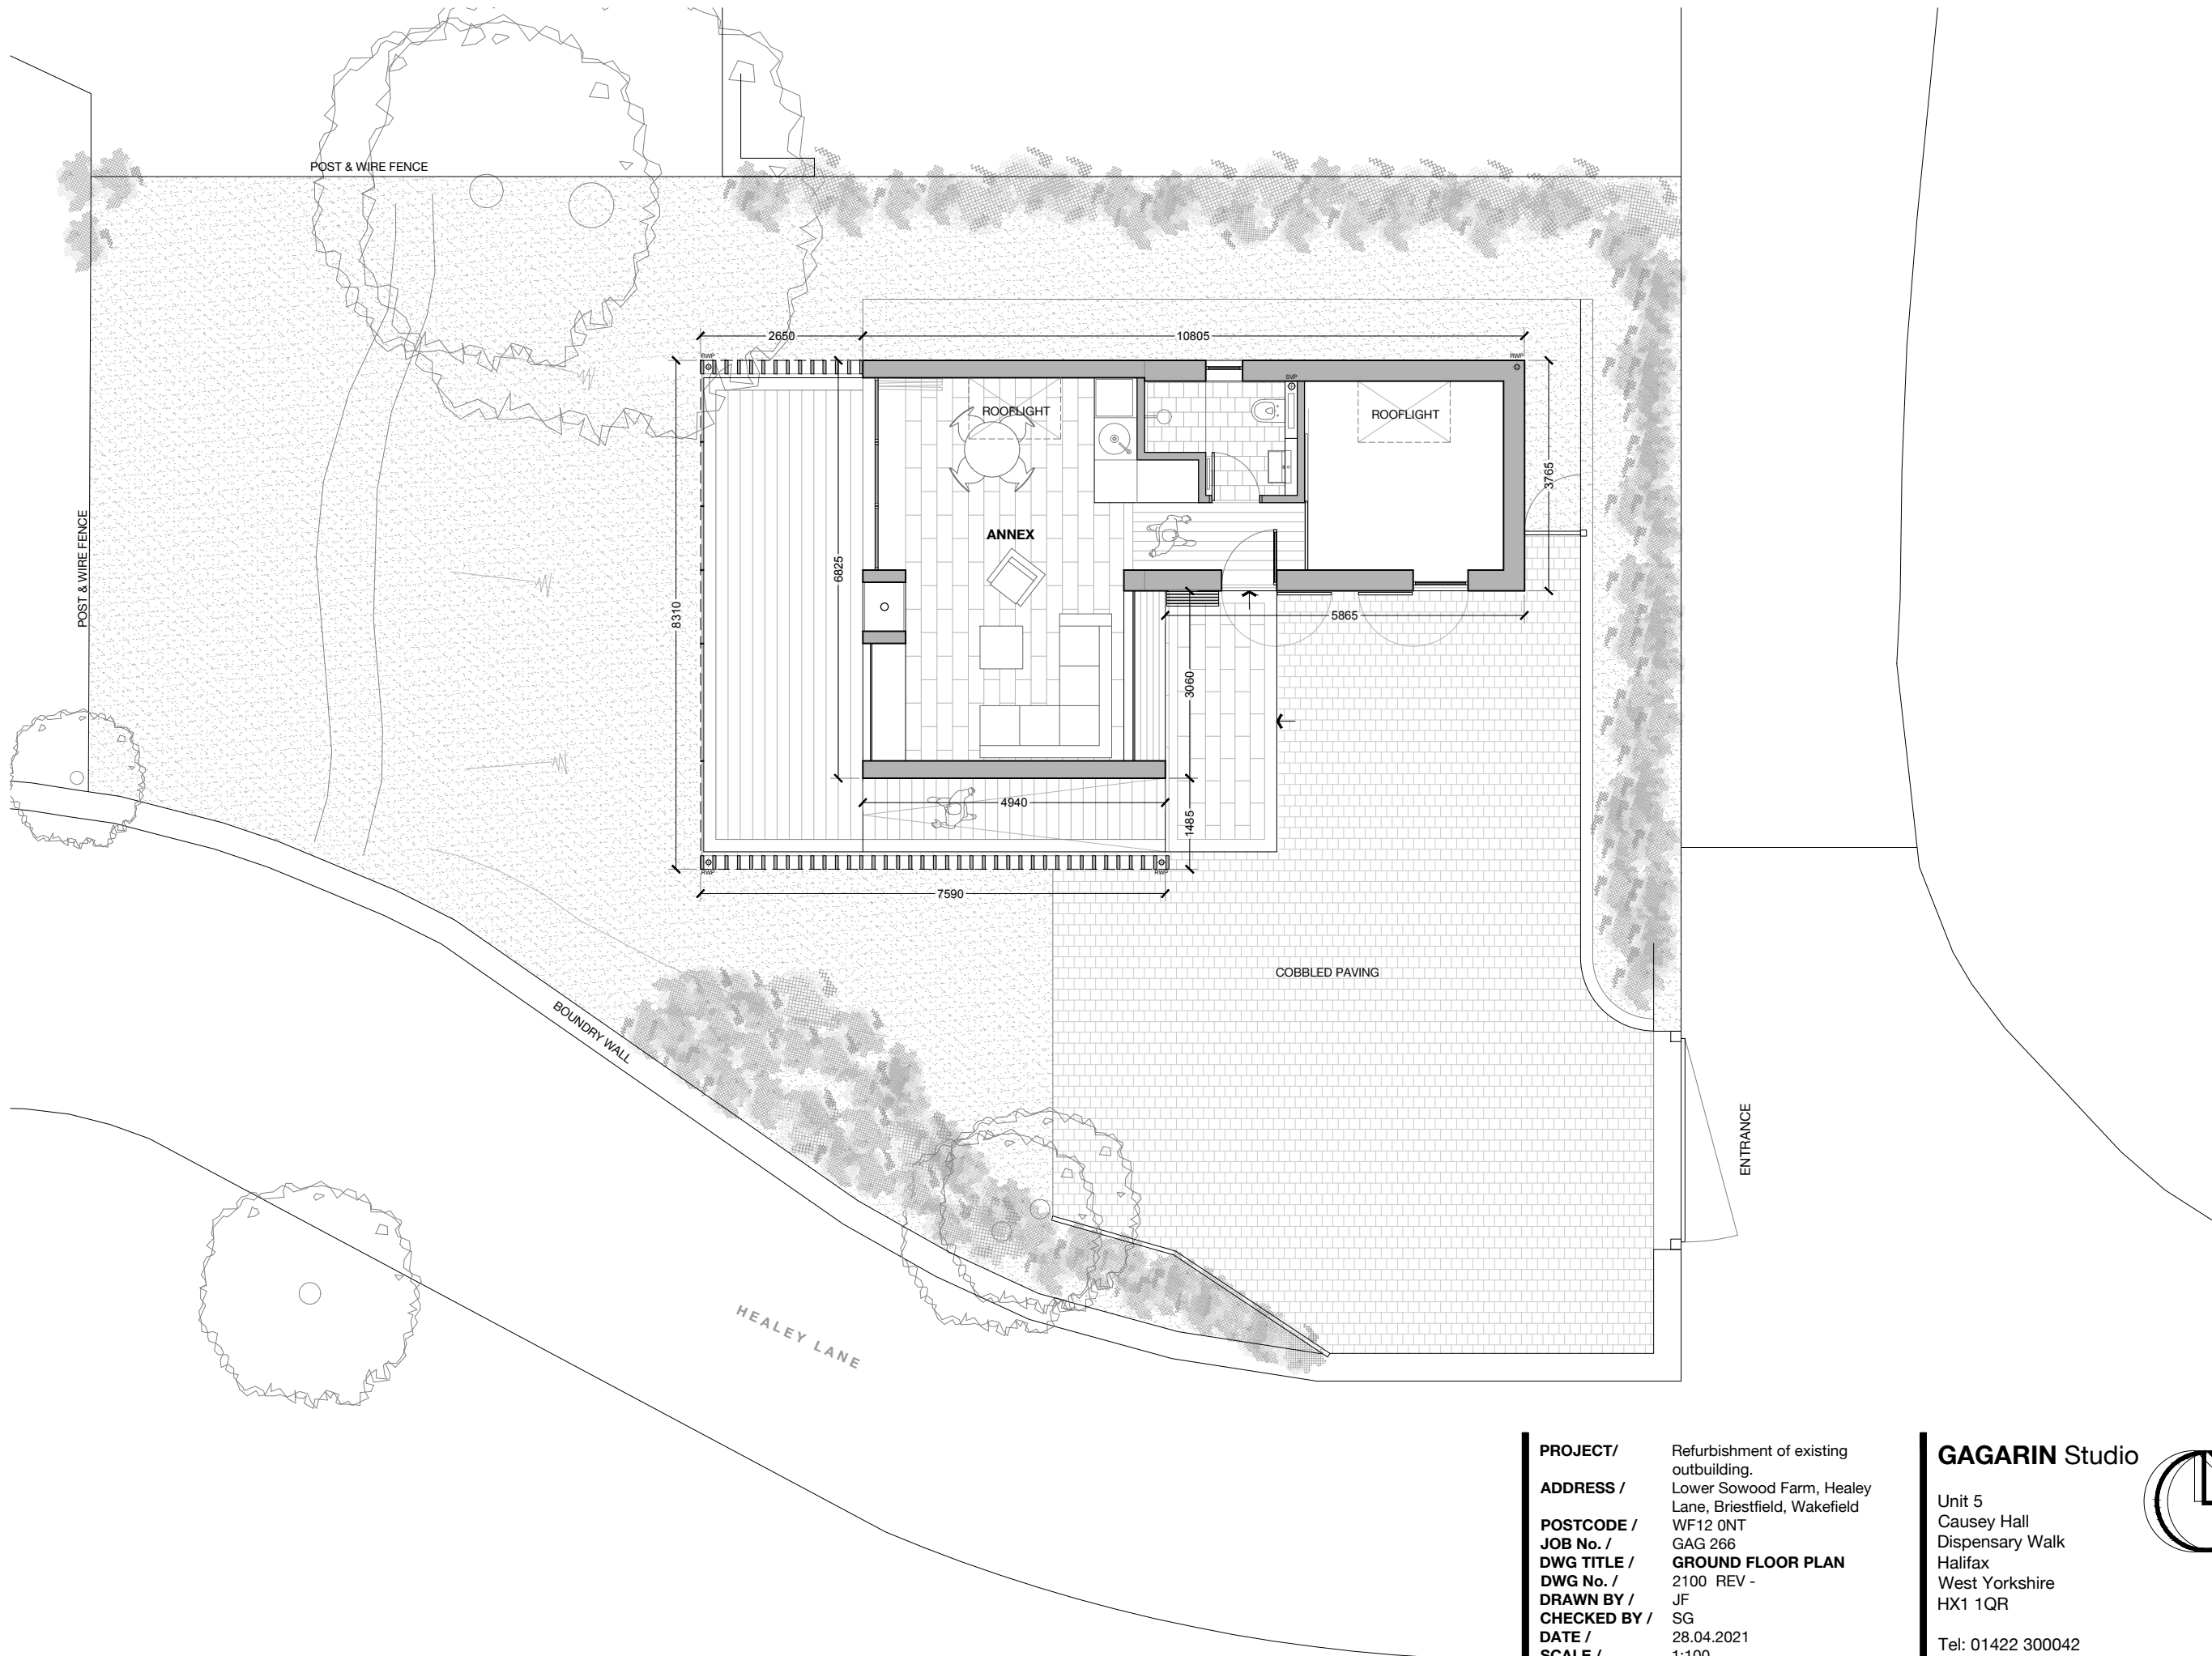

SCALE 1:100
PAPER SIZE A3
PURPOSE OF ISSUE
PLANNING PERMISSION

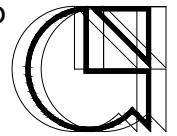