




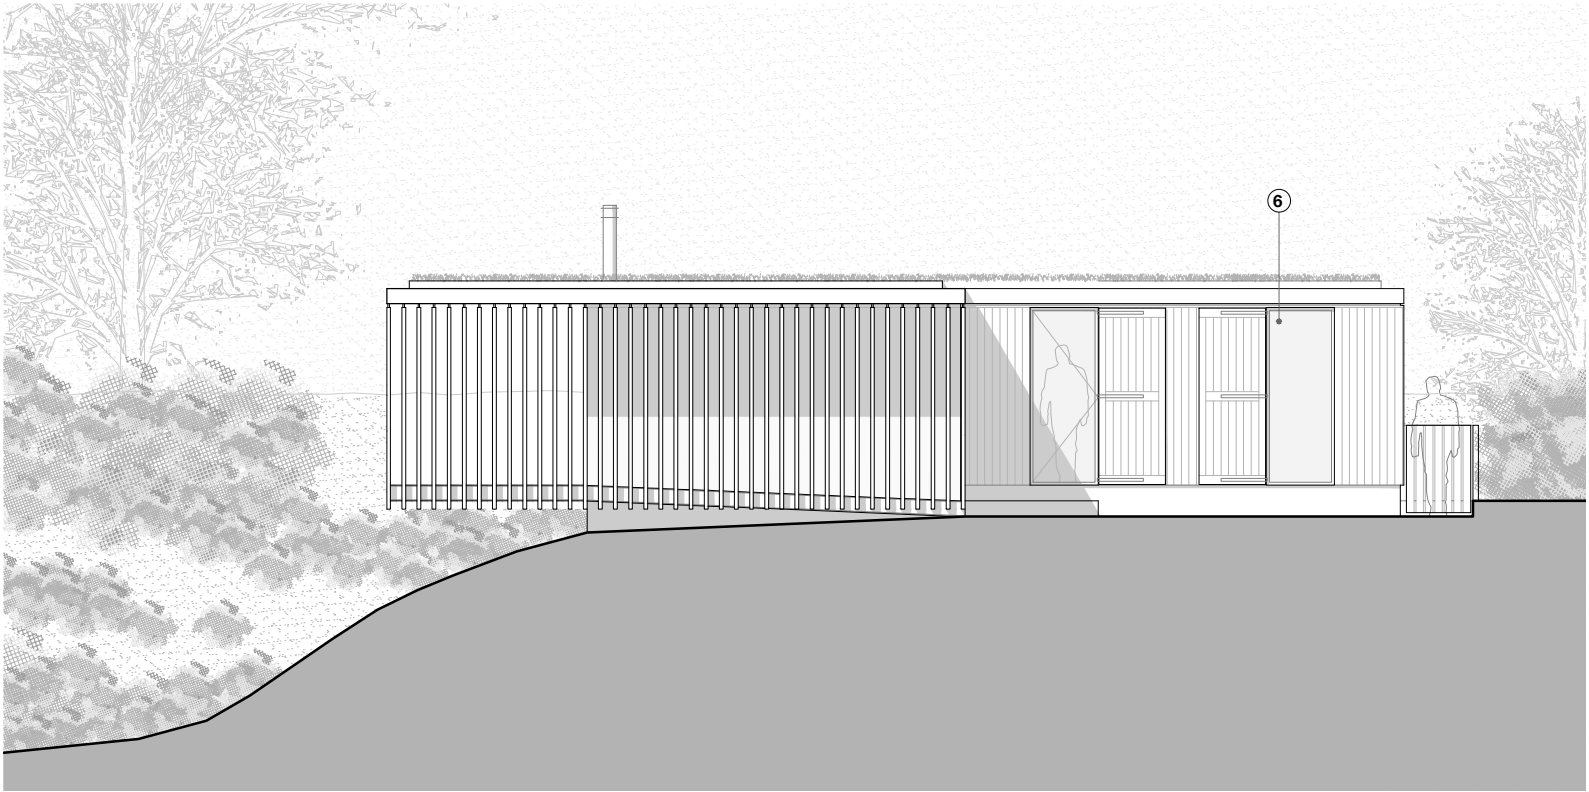


NORTH-EAST ELEVATION

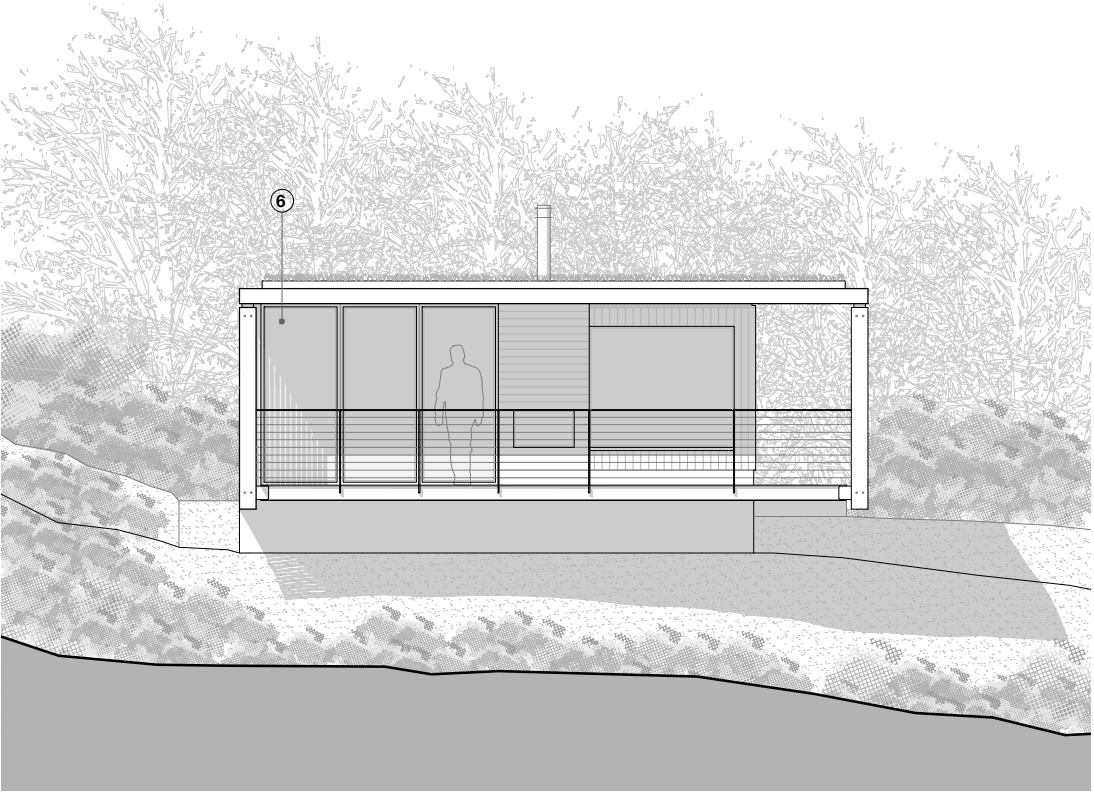

SOUTH-EAST ELEVATION

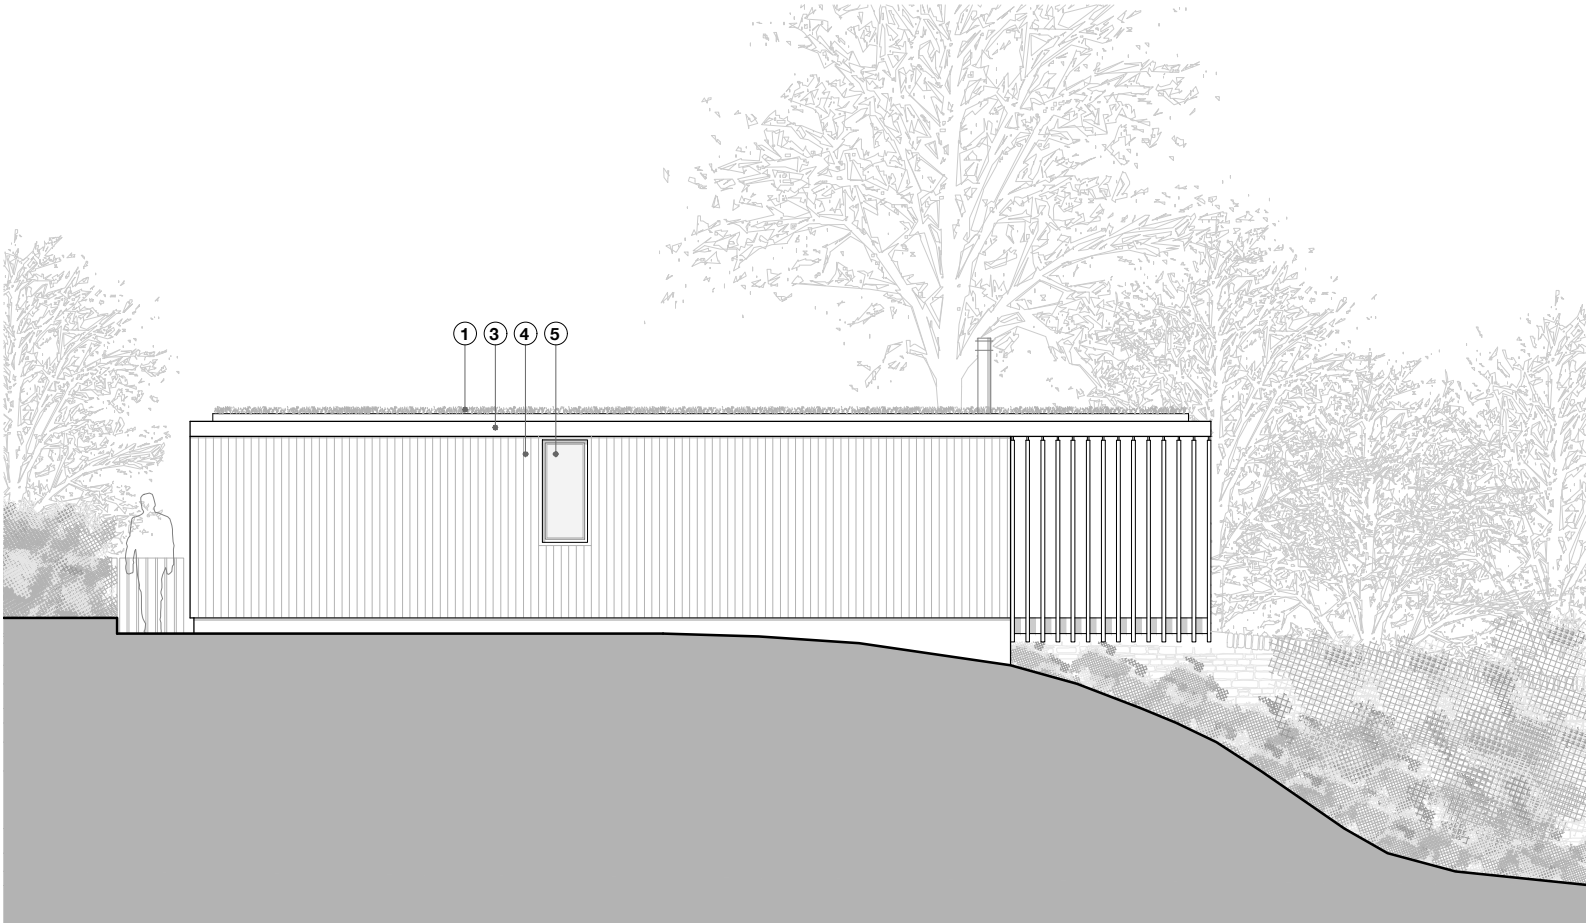

SOUTH-WEST ELEVATION

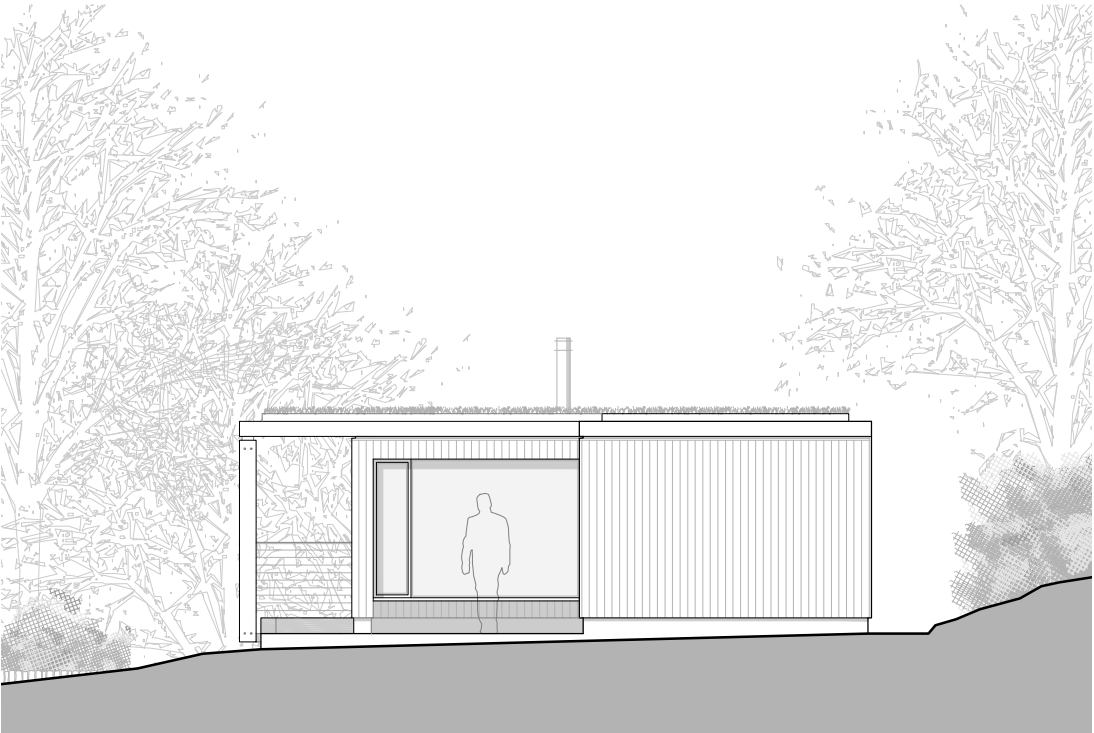

NORTH-WEST ELEVATION

MATERIALS AS PROPOSED

ROOFS

- ① SEDUM BLANKET GREEN ROOF COVERING.
- ② FIXED SLIMLINE PROFILE ROOFLIGHTS.
- ③ ZINC-CLAD CANOPY WITH INTEGRAL GUTTERING & RAINWATER PIPES.

WALLS

- ④ CLOSE-BOARDED TIMBER CLADDING.

WINDOWS

- ⑤ SLIMLINE PROFILE ALUMINIUM DOUBLE-GLAZED CASEMENTS. POWDERCOATED COLOUR TBC.

EXTERNAL DOORS


- ⑥ SLIMLINE PROFILE ALUMINIUM FRAMED DOUBLE-GLAZED SLIDING SCREENS & PASS DOORS. BOARDED TIMBER EXTERNAL SHUTTERS.

LANDSCAPE

- ⑦ RETAINED AS EXISTING.

PROJECT/ Refurbishment of existing outbuilding.
ADDRESS / Lower Sowood Farm, Healey Lane, Bristfield, Wakefield WF12 0NT
POSTCODE / GAG 266
JOB No. / **ELEVATIONS**
DWG TITLE / 3000 REV -
DWG No. / JF
DRAWN BY / SG
CHECKED BY / 28.04.2021
DATE / 1:100
SCALE / A3
PAPER SIZE / PROPOSED
STATUS /

GAGARIN Studio

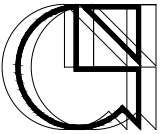

Unit 5
Causey Hall
Dispensary Walk
Halifax
West Yorkshire
HX1 1QR

Tel: 01422 300042
Email: info@gagarinstudio.co.uk
This drawing is copyright ©2020 GAGARIN Studio

SCALE 1:100
PAPER SIZE A3

PURPOSE OF ISSUE
PLANNING PERMISSION