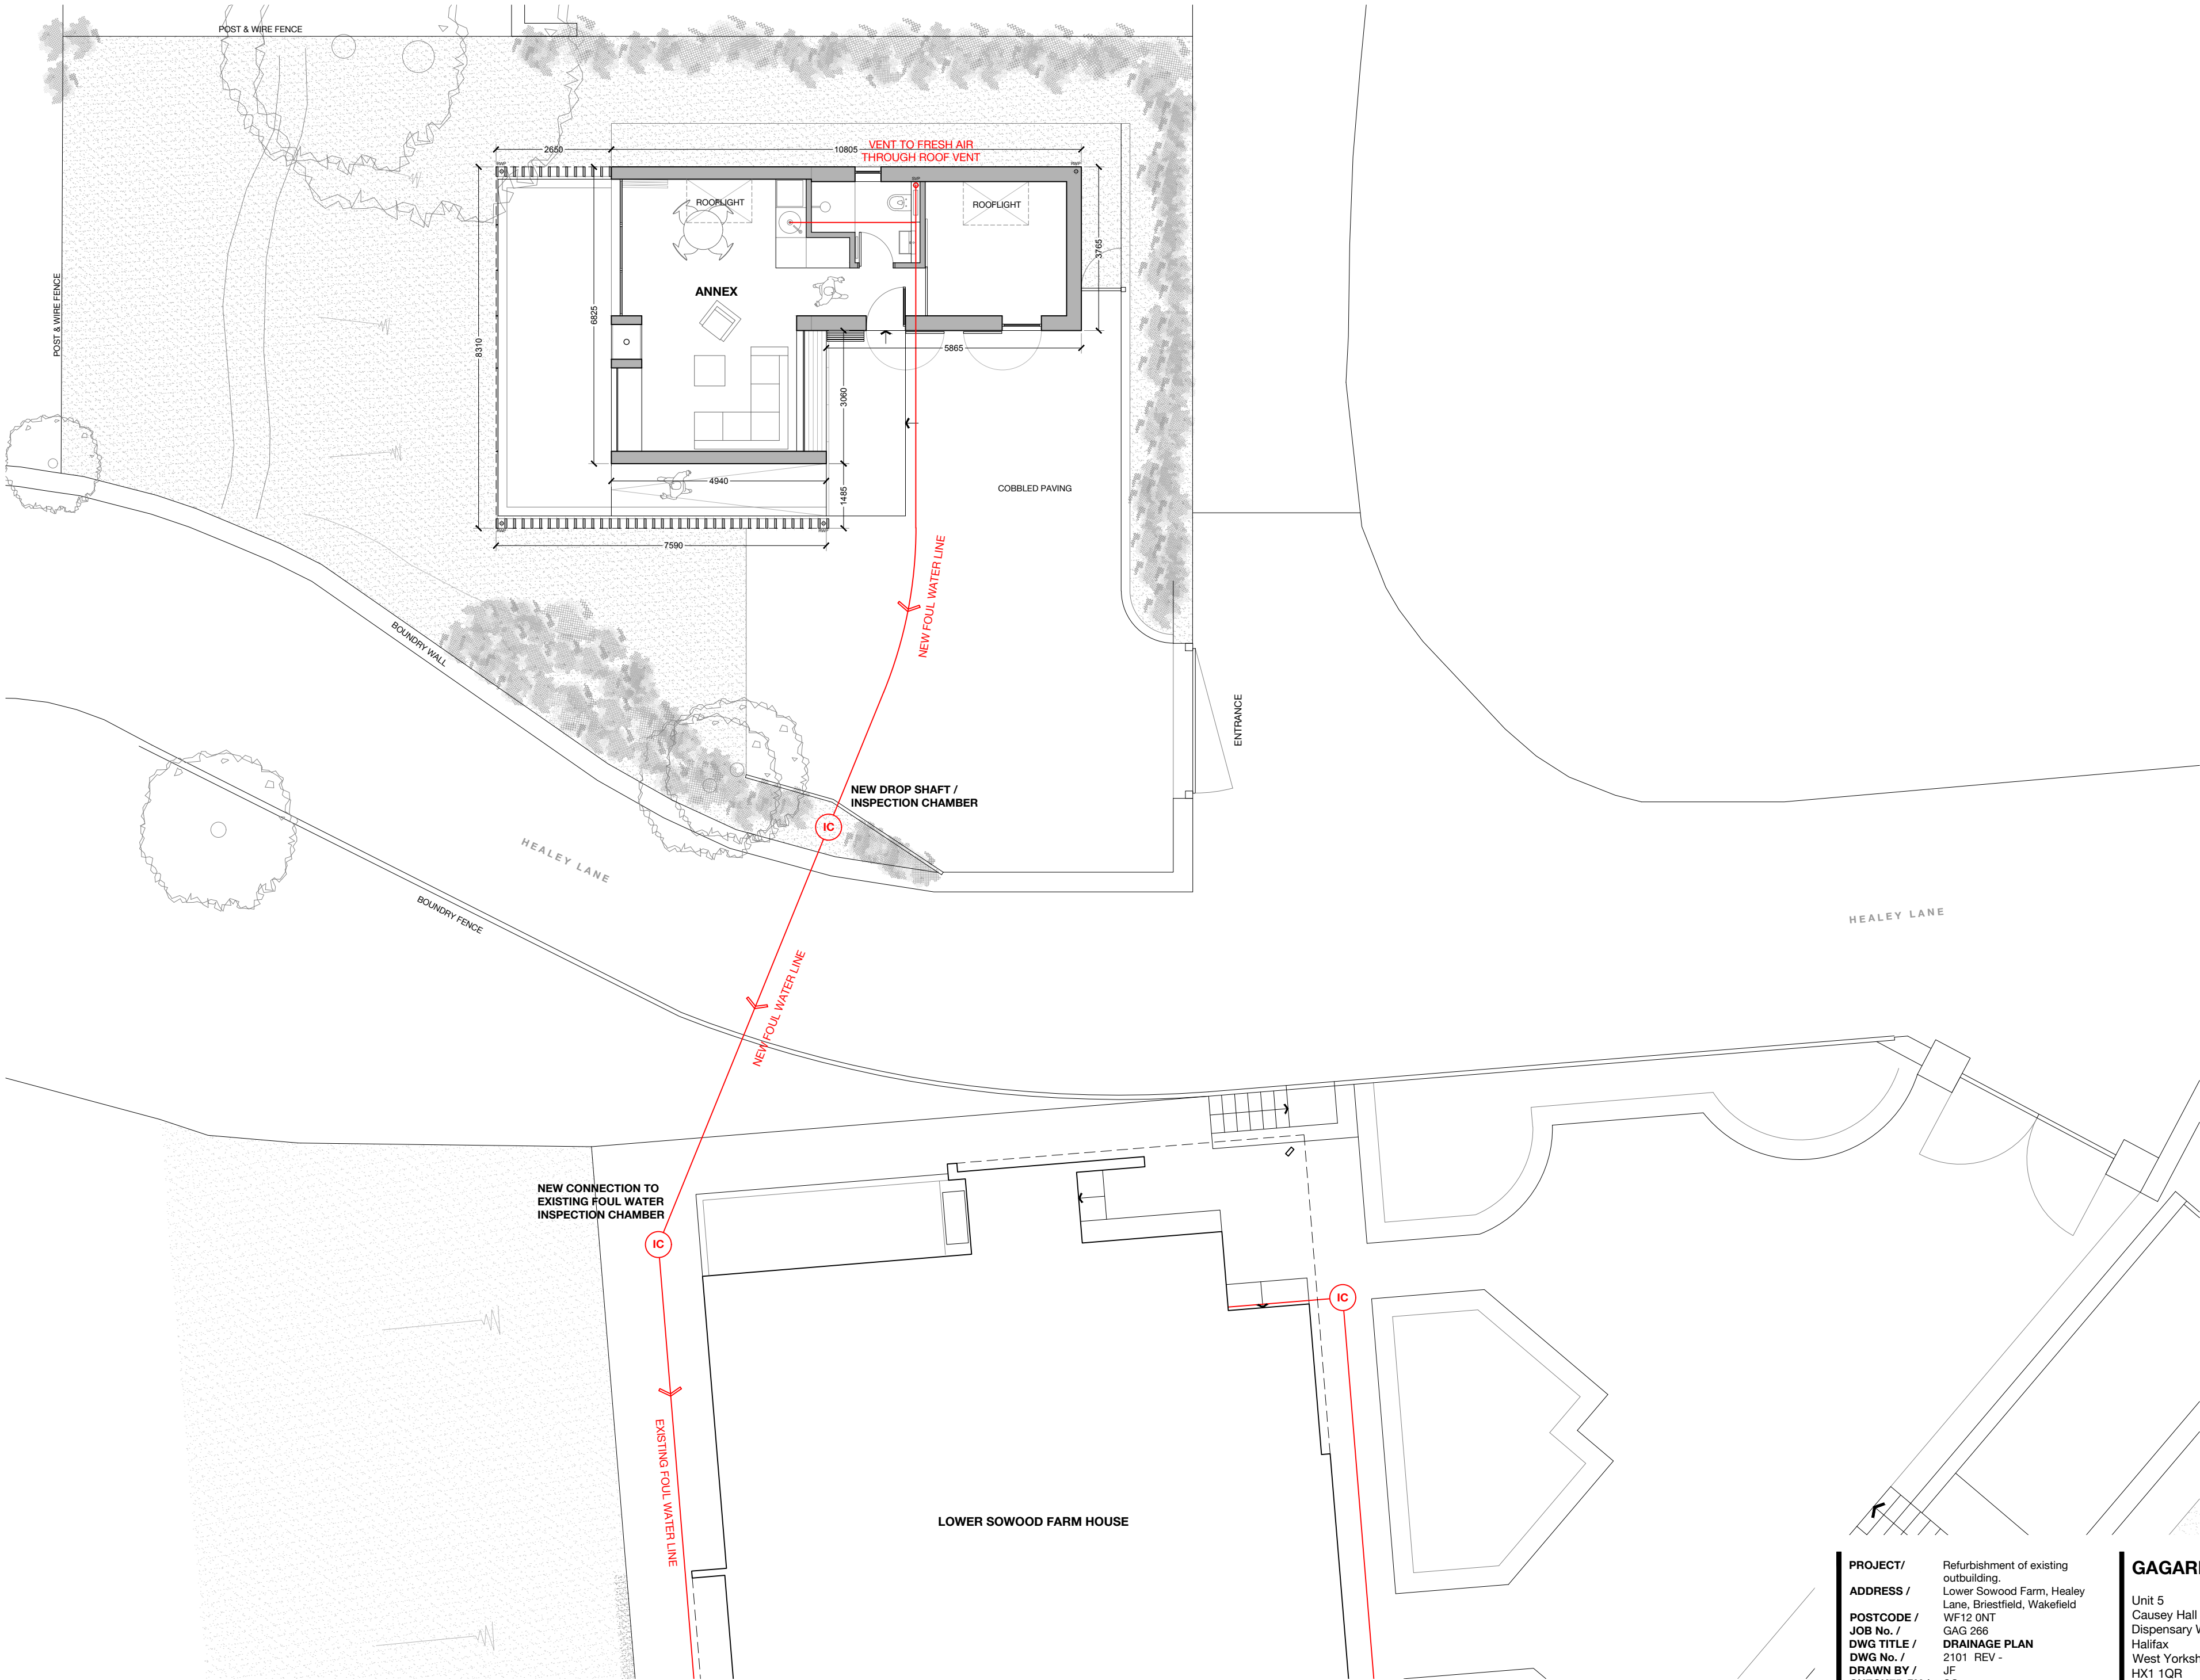


EXISTING FOUL WATER DRAINAGE  
RUNS TO EXISTING PACKAGE  
TREATMENT PLANT IN LOWER GARDEN

**PROJECT/** Refurbishment of existing  
outbuilding.  
**ADDRESS /** Lower Sowood Farm, Healey  
Lane, Brierfield, Wakefield  
**POSTCODE /** WF12 0NT  
**JOB No. /** GAG 266  
**DWG TITLE /** **DRAINAGE PLAN**  
**DWG No. /** 2101 REV -  
**DRAWN BY /** JF  
**CHECKED BY /** SG  
**DATE /** 19.10.2021  
**SCALE /** 1:100  
**PAPER SIZE /** A2  
**STATUS /** PROPOSED

**GAGARIN Studio**  
  
Unit 5  
Causey Hall  
Dispensary Walk  
Halifax  
West Yorkshire  
HX1 1QR  
Tel: 01422 300042  
Email: info@gagarinstudio.co.uk  
This drawing is copyright ©2020 GAGARIN Studio

**SCALE 1:100**  
**PAPER SIZE A2**  
**PURPOSE OF ISSUE**  
**PLANNING PERMISSION**