



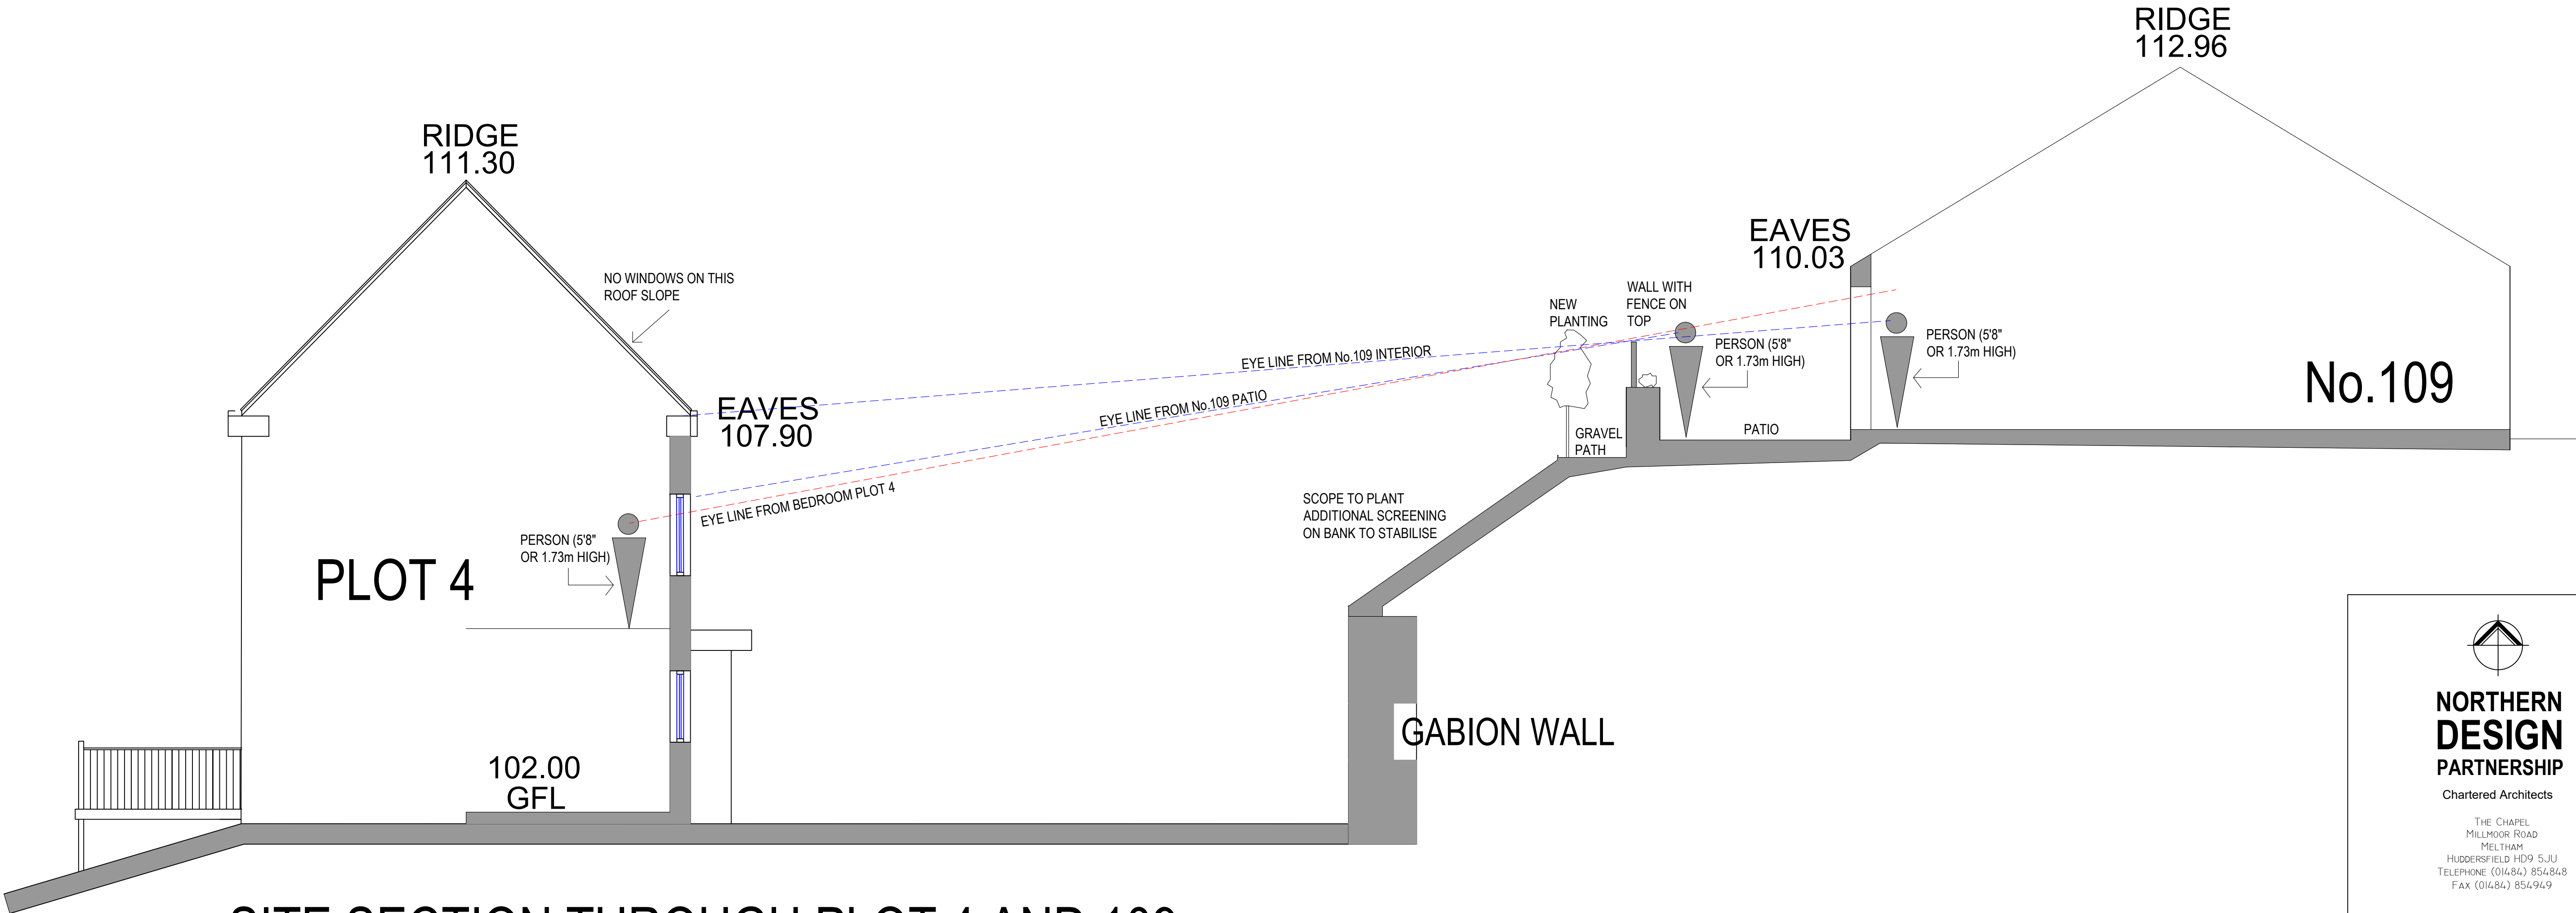

SITE SECTION THROUGH PLOT 4 AND 109
UPPER BROW ROAD

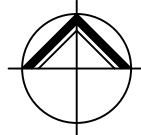

**NORTHERN
DESIGN
PARTNERSHIP**
Chartered Architects

THE CHAPEL
MILLMOOR ROAD
MELTHAM
HUDDERSFIELD HD9 5JU
TELEPHONE (01484) 854848
FAX (01484) 854949

CLIENT
CREATIVE DEVELOPMENTS

PROJECT
RESIDENTIAL DEVELOPMENT
UPPER BROW ROAD
PADDOCK
HUDDERSFIELD HD1 4UP

DRAWING TITLE
PROPOSED SITE PLAN AND
SECTIONS

Rev.	Notes	Date	Drawn
*	*	*	*

SCALE
1:50
08.21
PB

PROJECT No.
1976

DRAWING No.
08

Rev.
-