




UPPER FLOOR PLANS

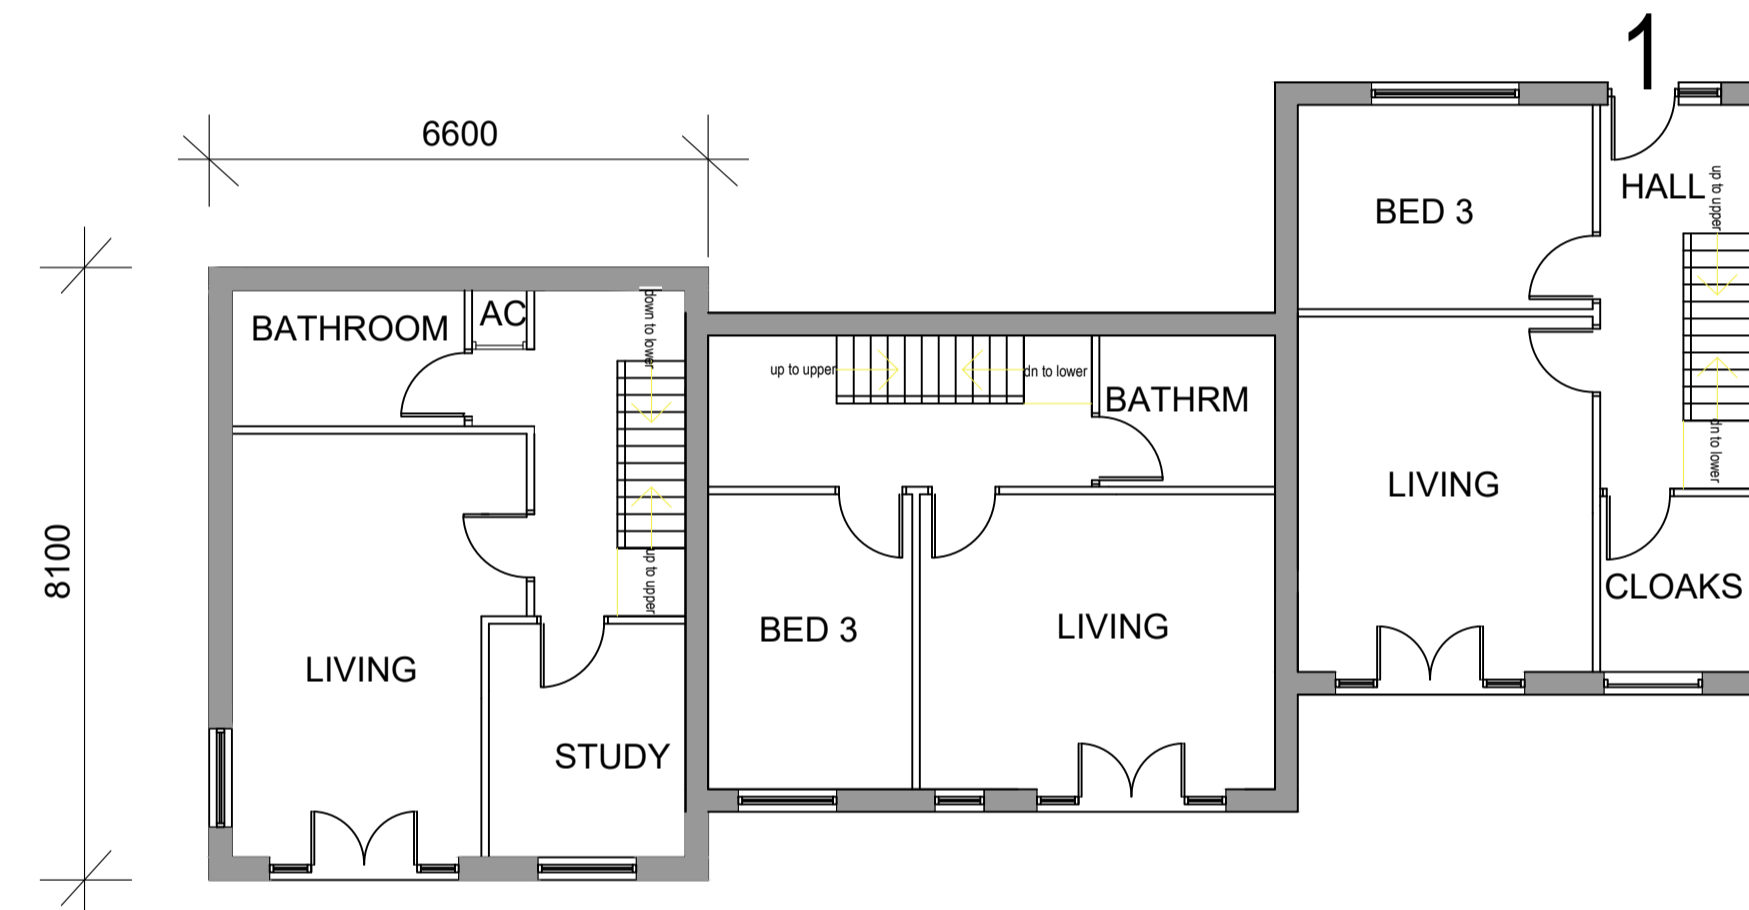

MID FLOOR PLANS

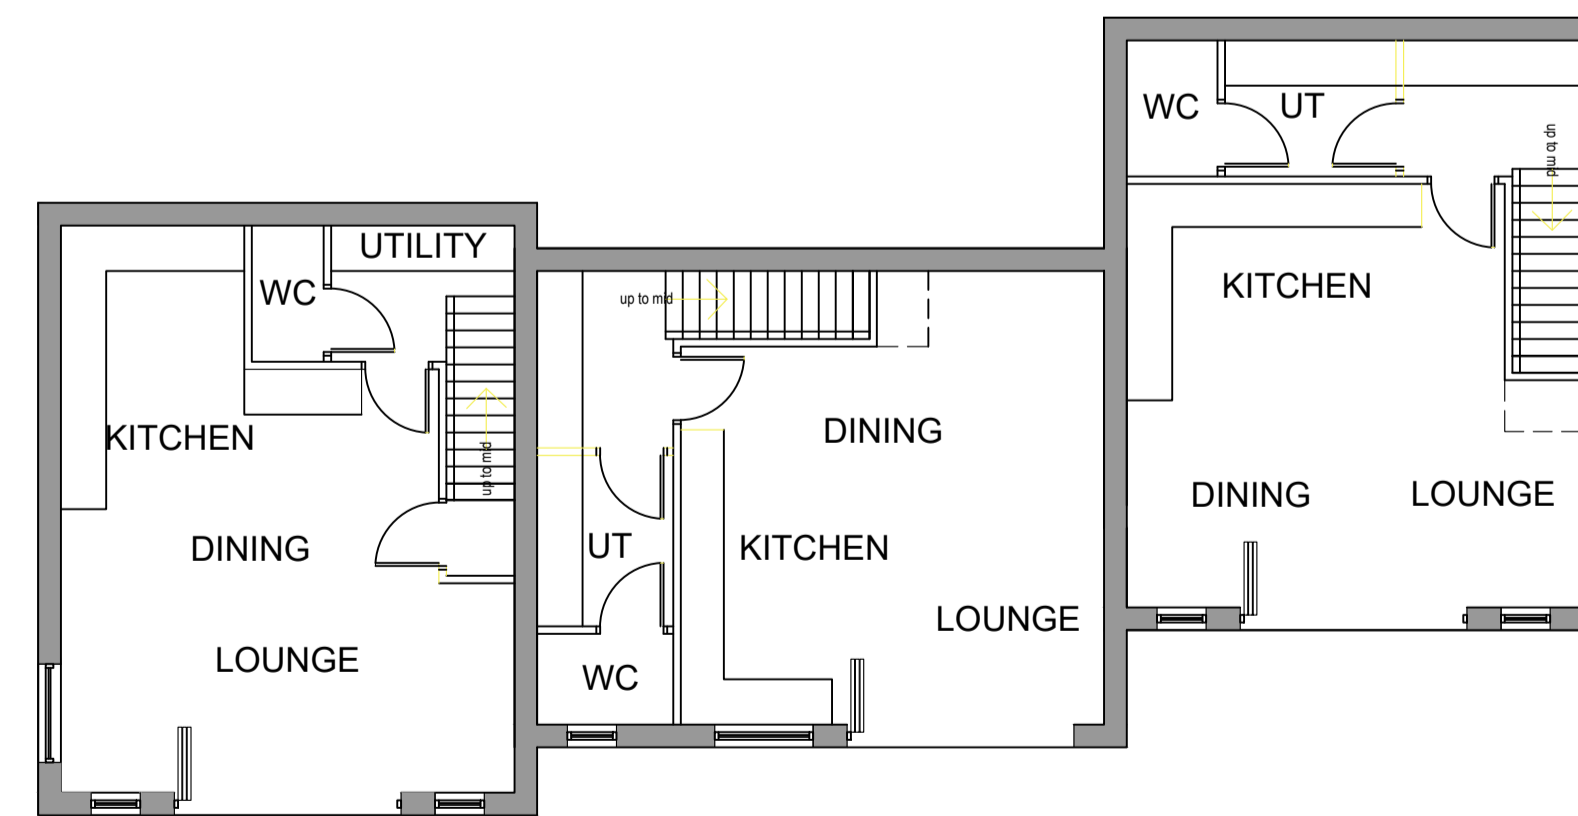

LOWER FLOOR PLANS



**NORTHERN
DESIGN
PARTNERSHIP**
Chartered Architects

THE CHAPEL
MILLMOOR ROAD
MELTHAM
HUDDERSFIELD HD9 5JU
TELEPHONE (01484) 854868
FAX (01484) 854969

CLIENT			
CREATIVE DEVELOPMENTS			
PROJECT			
RESIDENTIAL DEVELOPMENT UPPER BROW ROAD PADDOCK HUDDERSFIELD HD1 4UP			
DRAWING TITLE			
PLOTS 1-3 PROPOSED HOUSE PLANS			
Rev.	Notes	Date	Drawn
A	AMENDED SCHEME	25.10.21	PB
SCALE	1:100 @ A1	10.20	PB
PROJECT No.	DRAWING No.	Rev.	
1976	02	-	