

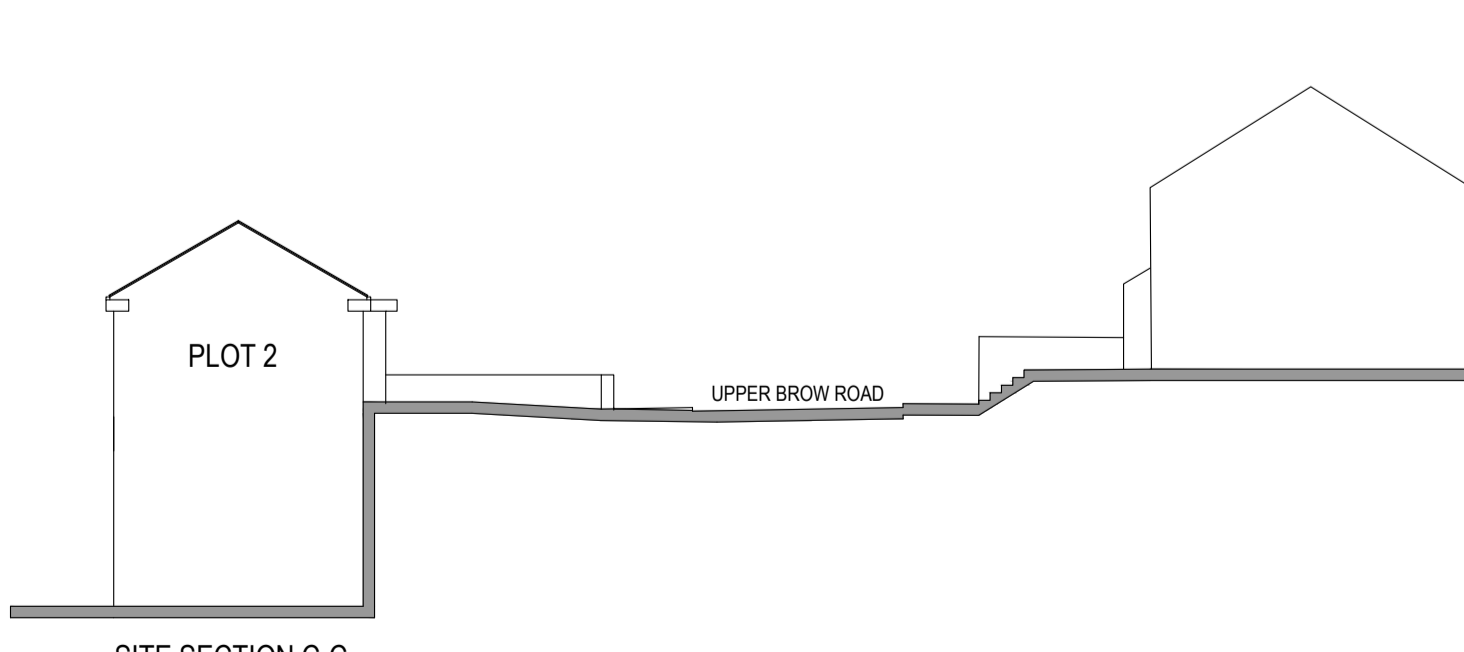



IF IN ANY DOUBT PLEASE ASK THE ARCHITECT FOR CLARIFICATION.
 DO NOT SCALE FROM DRAWING. ALL DIMENSIONS TO BE CHECKED ON SITE.
 THE COPYRIGHT FOR THESE DRAWINGS REMAINS THE PROPERTY OF THE ARCHITECT.
 THEY MUST NOT BE REPRODUCED IN ANY WAY WITHOUT THE ARCHITECTS PRIOR
 WRITTEN CONSENT.

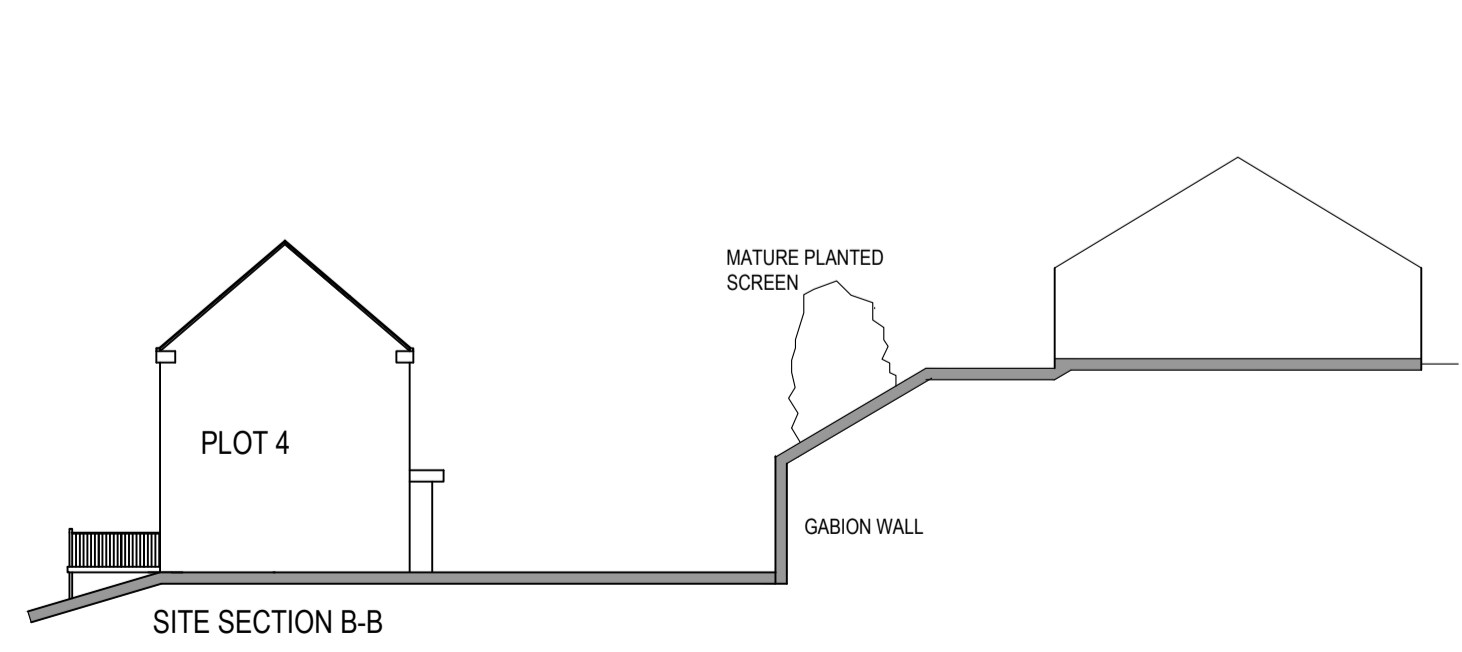

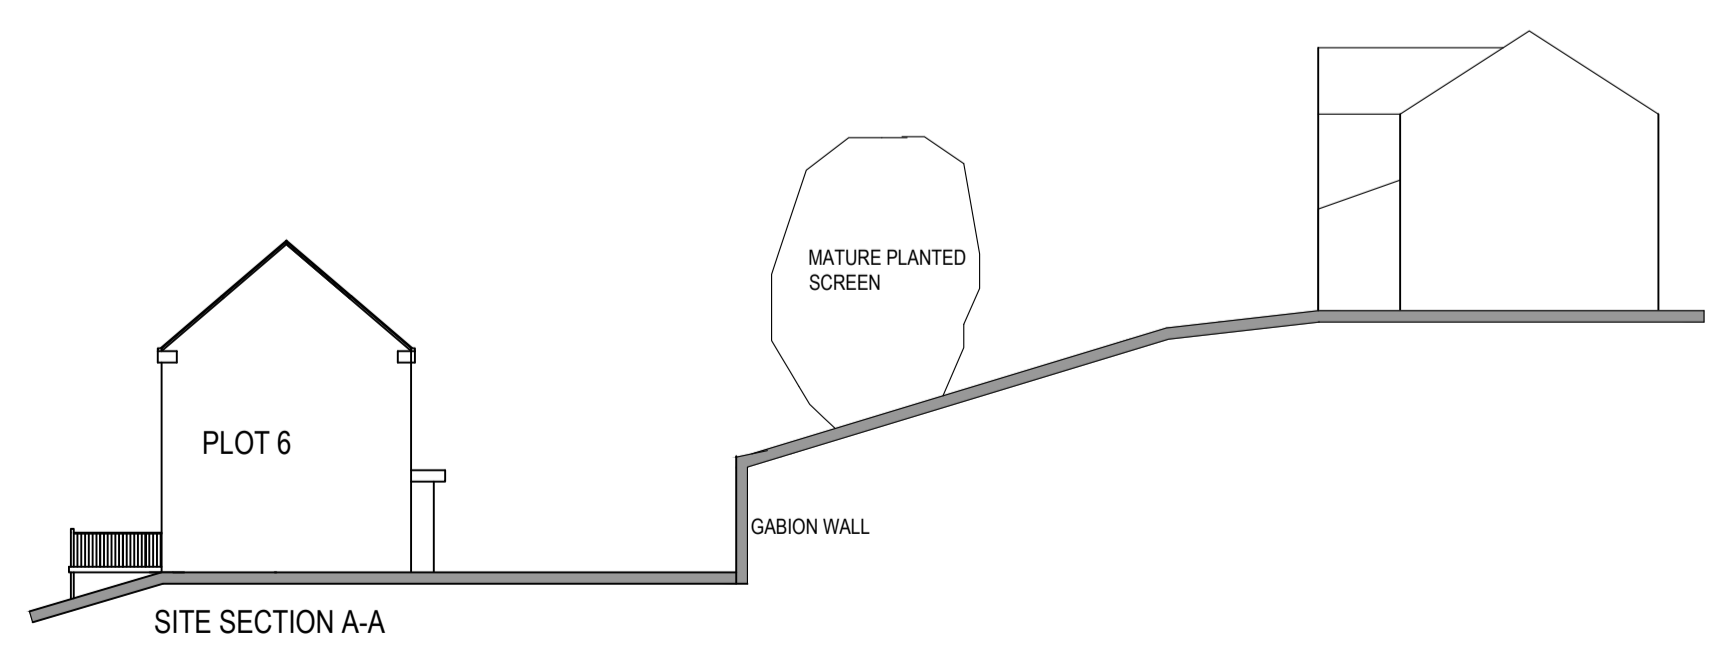

NORTHERN DESIGN PARTNERSHIP
 Chartered Architects
 SIGHT MAPLE
 MILLPOUR ROAD
 MELTHAM
 HUDDERSFIELD HD9 5JU
 TELEPHONE (01484) 854868
 FAX (01484) 854969

CLIENT			
CREATIVE DEVELOPMENTS			
PROJECT			
RESIDENTIAL DEVELOPMENT UPPER BROW ROAD PADDOCK HUDDERSFIELD HD1 4UP			
DRAWING TITLE			
PROPOSED SITE PLAN AND SECTIONS			
Rev.	Notes	Date	Drawn
A	PLOTS 1-3 AMENDED	25.10.21	PB
B	HIGHWAYS NOTES ADDED	28.10.21	PB
SCALE			
1:200 AT A1		04.21	PB
PROJECT No.	DRAWING No.	Rev.	
1976	01	B	