

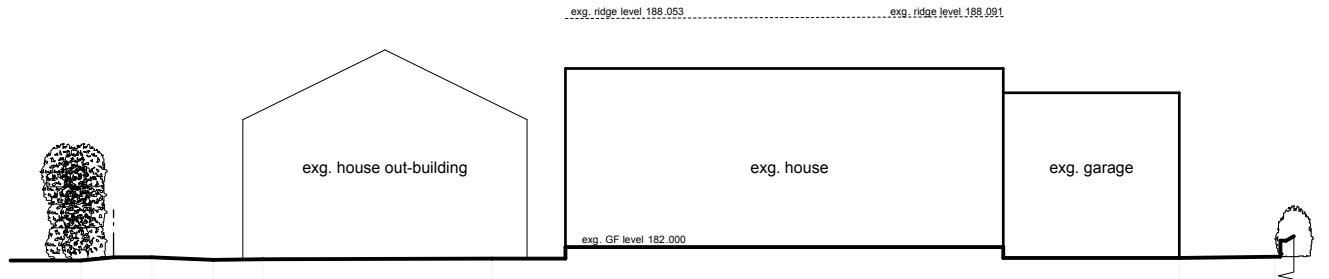


Station	Easting	Northing	Level
S1	414019.988	410728.755	181.093
S2	414049.947	410744.755	180.433
S3	413997.472	410715.709	181.923
S4	414027.579	410718.661	181.531
S5	414036.742	410703.434	181.775
S6	414048.227	410682.425	184.805
S7	414045.004	410727.272	181.610
S8	414049.785	410713.708	181.733
S9	414068.592	410687.740	184.725

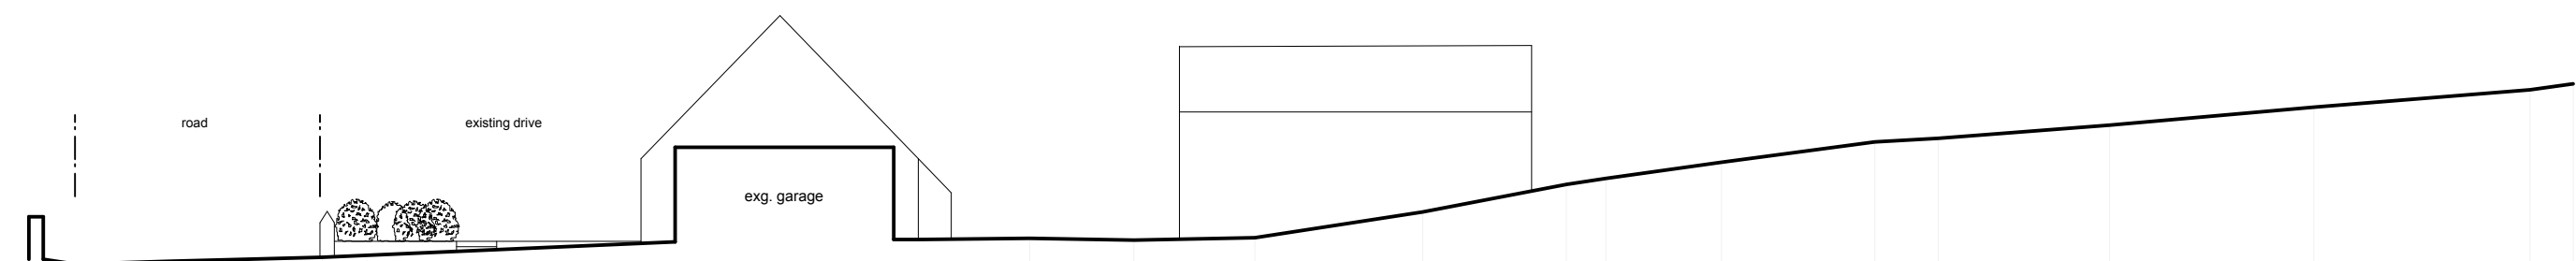

section b - b

section c - c

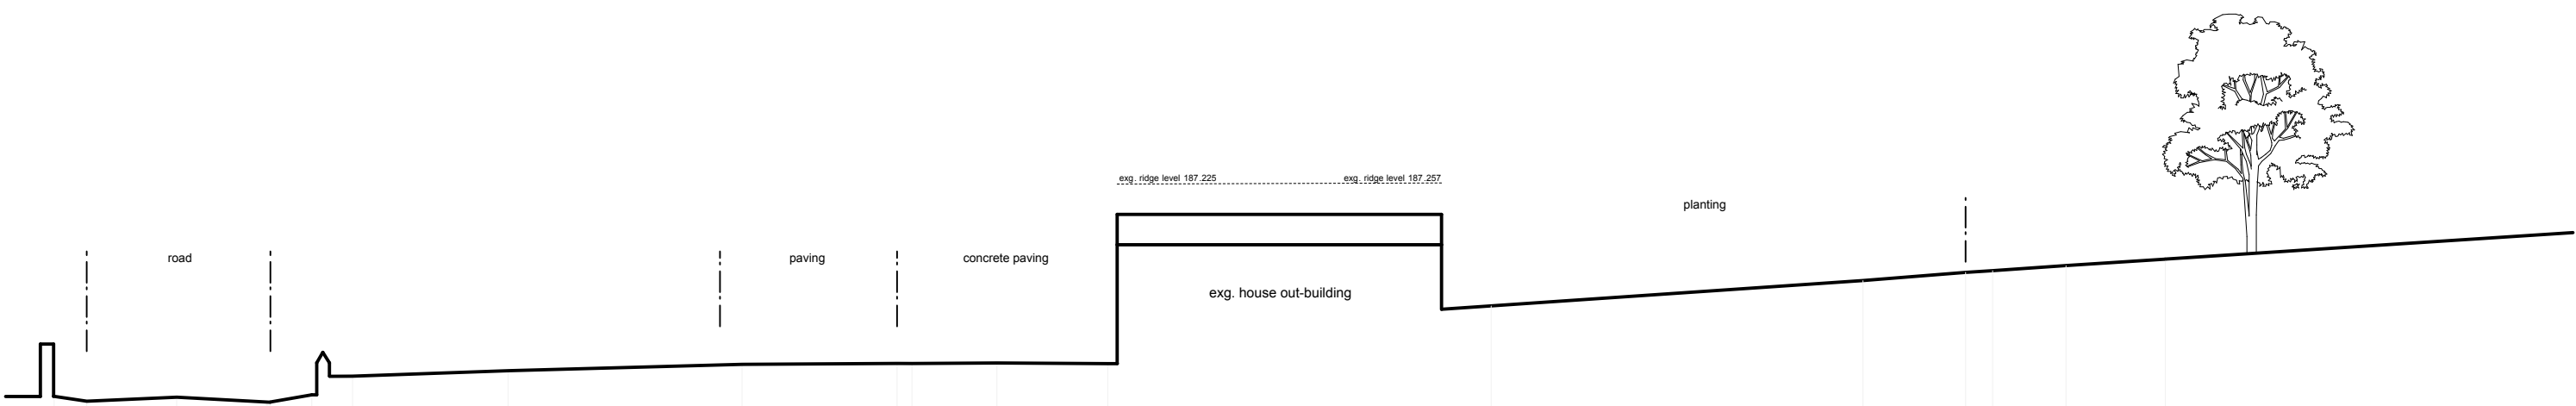

section a - a

This drawing has been prepared specifically for the purpose of obtaining Planning Permission and/or Building Regulation Approval. Its suitability for other purposes, without supplementary details and specifications cannot be guaranteed. The Permissions and/or Approvals are beyond the Architects control, and no guarantee that such will be granted is given or to be inferred by reason of the preparation of this drawing. Only figured dimensions are to be used. All dimensions to be checked on site. This drawing together with the design is the property and copyright of the Architect and must not be reproduced without prior written permission.

P01 Drawing originated 07.07.17 JS NG
rev. description date drawn apprd



project Bungalow extension & alterations
(with wheelchair access throughout)
at
Romford Cottage, Oldfield Road,
Honley, Holmfirth, HD9 6RN
for
Mr & Mrs P. Durkin

title site plan as existing
number 17069
scale 1:200
size A1

ARCHITECTURE
+ DESIGN
PARTNERSHIP
The Old Police Station 16 Bridge Lane Holmfirth, HD9 7AN
T: 01484 685411 E: hello@adp-architects.com
W: www.adp-architects.com
RIBA
Chartered Practice