




Use figured dimensions only. DO NOT SCALE. All dimensions are in millimetres unless noted otherwise. All levels are in metres above ordnance datum unless noted otherwise. This drawing must be read in conjunction with all other relevant drawings and specifications from the Architect and other consultants. © KUFIC 2021

NOTES:

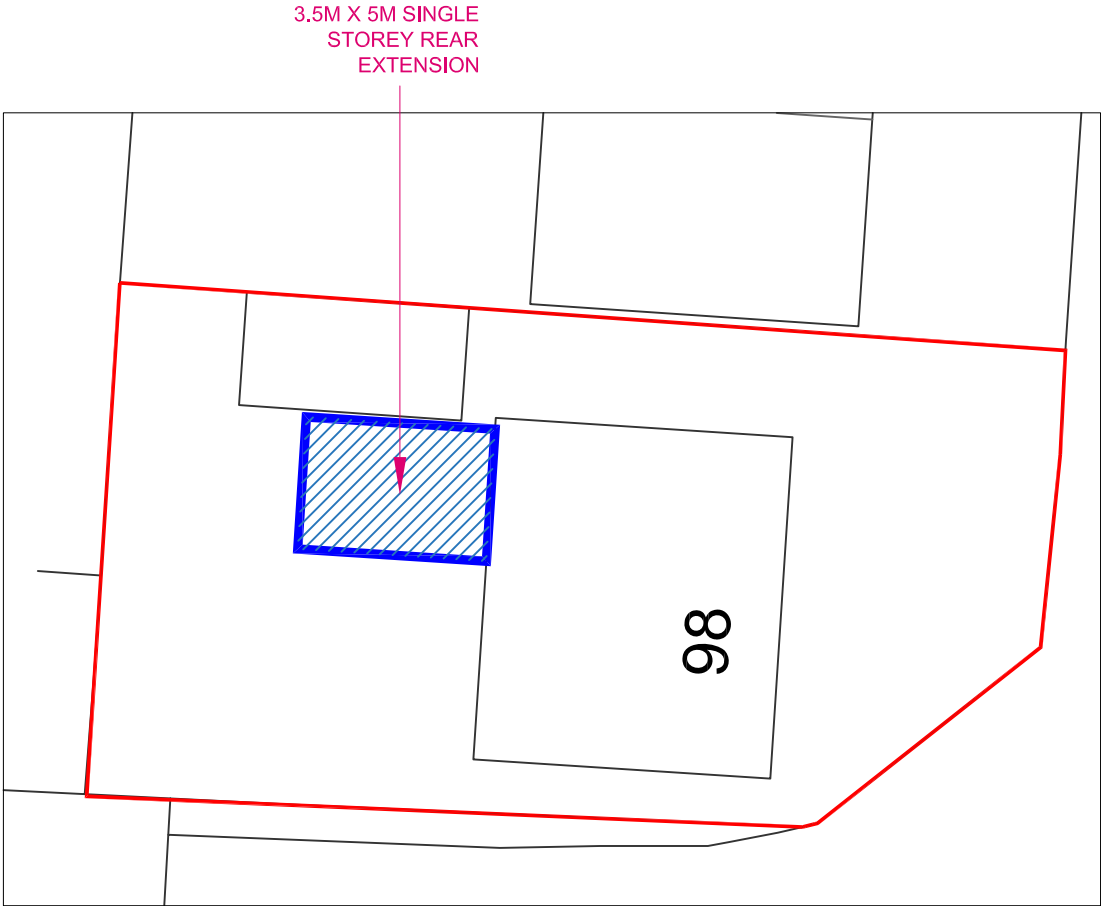

**SITE PLAN**  
SCALE 1:200 @ A4

**PROJECT:**  
98 BREWERY LANE, DEWSBURY,  
WF12 9HG

**DESCRIPTION:**  
SINGLE STOREY REAR  
EXTENSION

**TITLE:**  
SITE PLAN

**DRAWN BY:** HED **DATE:** 19/04/21

**DRAWING REF:** **21191-D02-A** **REV:**

**KUFIC** | CHARTERED  
ARCHITECTS  
SUITE 24 BATLEY BUSINESS PARK,  
TECHNOLOGY DRIVE, BATLEY WF17 6ER  
Call: 01924 694404 INFO@KUFIC.CO.UK  
**WWW.KUFIC.CO.UK**