


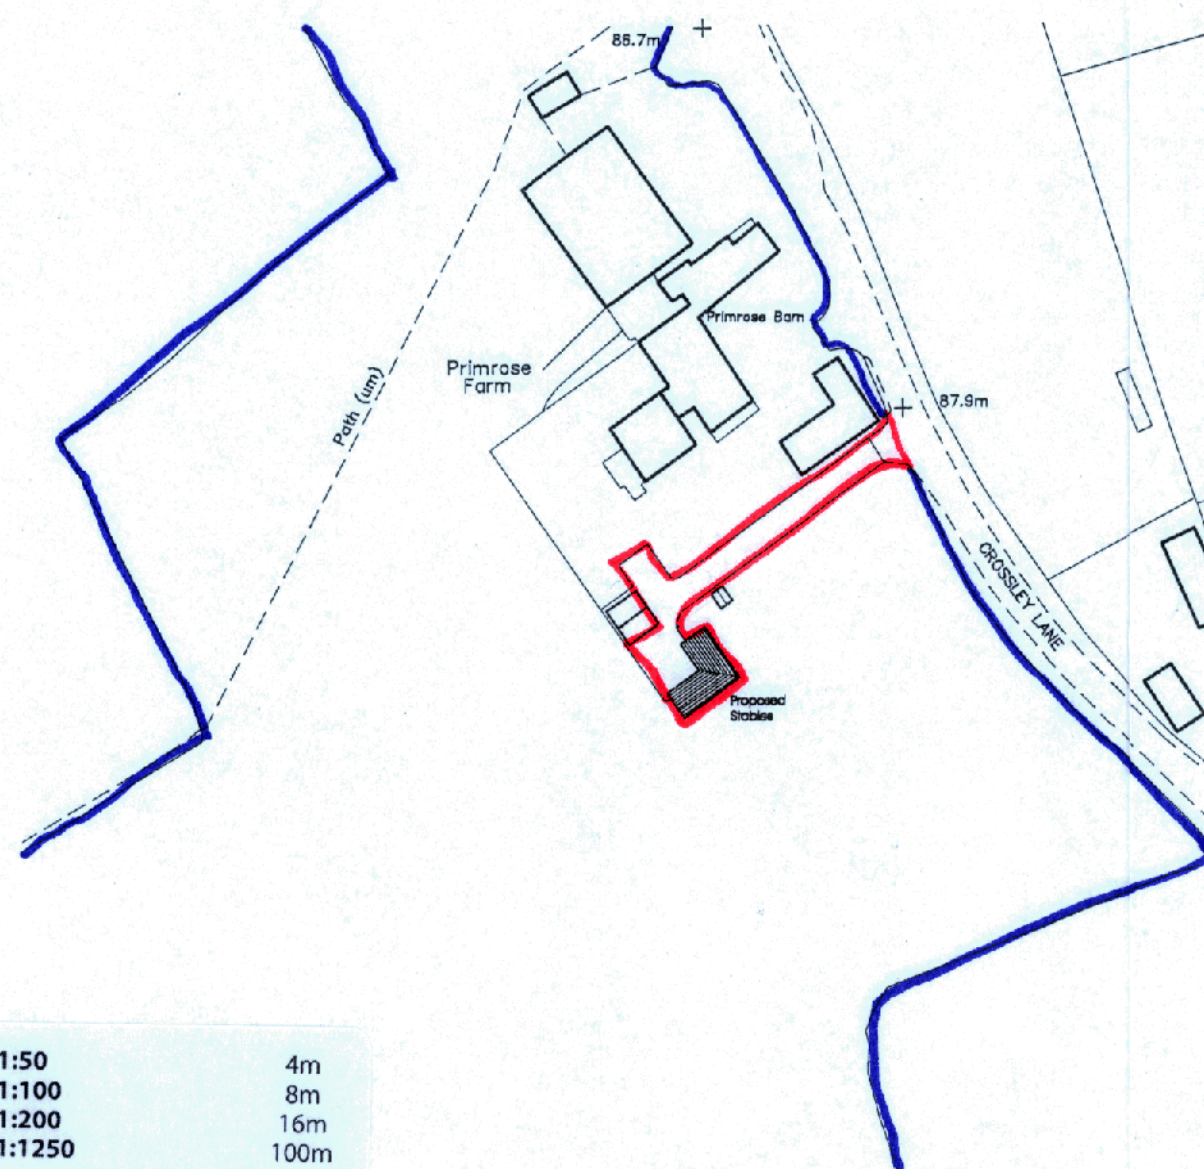

0m Scale 1:50 4m
 0m Scale 1:100 8m
 0m Scale 1:200 16m
 0m Scale 1:1250 100m

[When to scale of original plan, bar = 8cm]

© Copyright Kirklees Metropolitan Council

Proposed Stables & Tack Room

Primrose Farm
 Crossley Lane
 Mirfield

for Mr A. Shaw

Site Plan

Farrar Bamforth Associates Ltd.

Chartered Architectural Technologists

51, Trinity Street, Huddersfield HD1 4DN
 Tel. (01484) 424008 Fax. (01484) 512305
 E-mail: design@farrarbamforth.co.uk
 Website: www.farrarbamforth.co.uk

Drawn GC
 Date February 2008
 Scales 1/1250
 Drawing No. 07-D108-01

KIRKLEES METROPOLITAN BOROUGH COUNCIL
 01 FEB 2008
 RECEIVED