




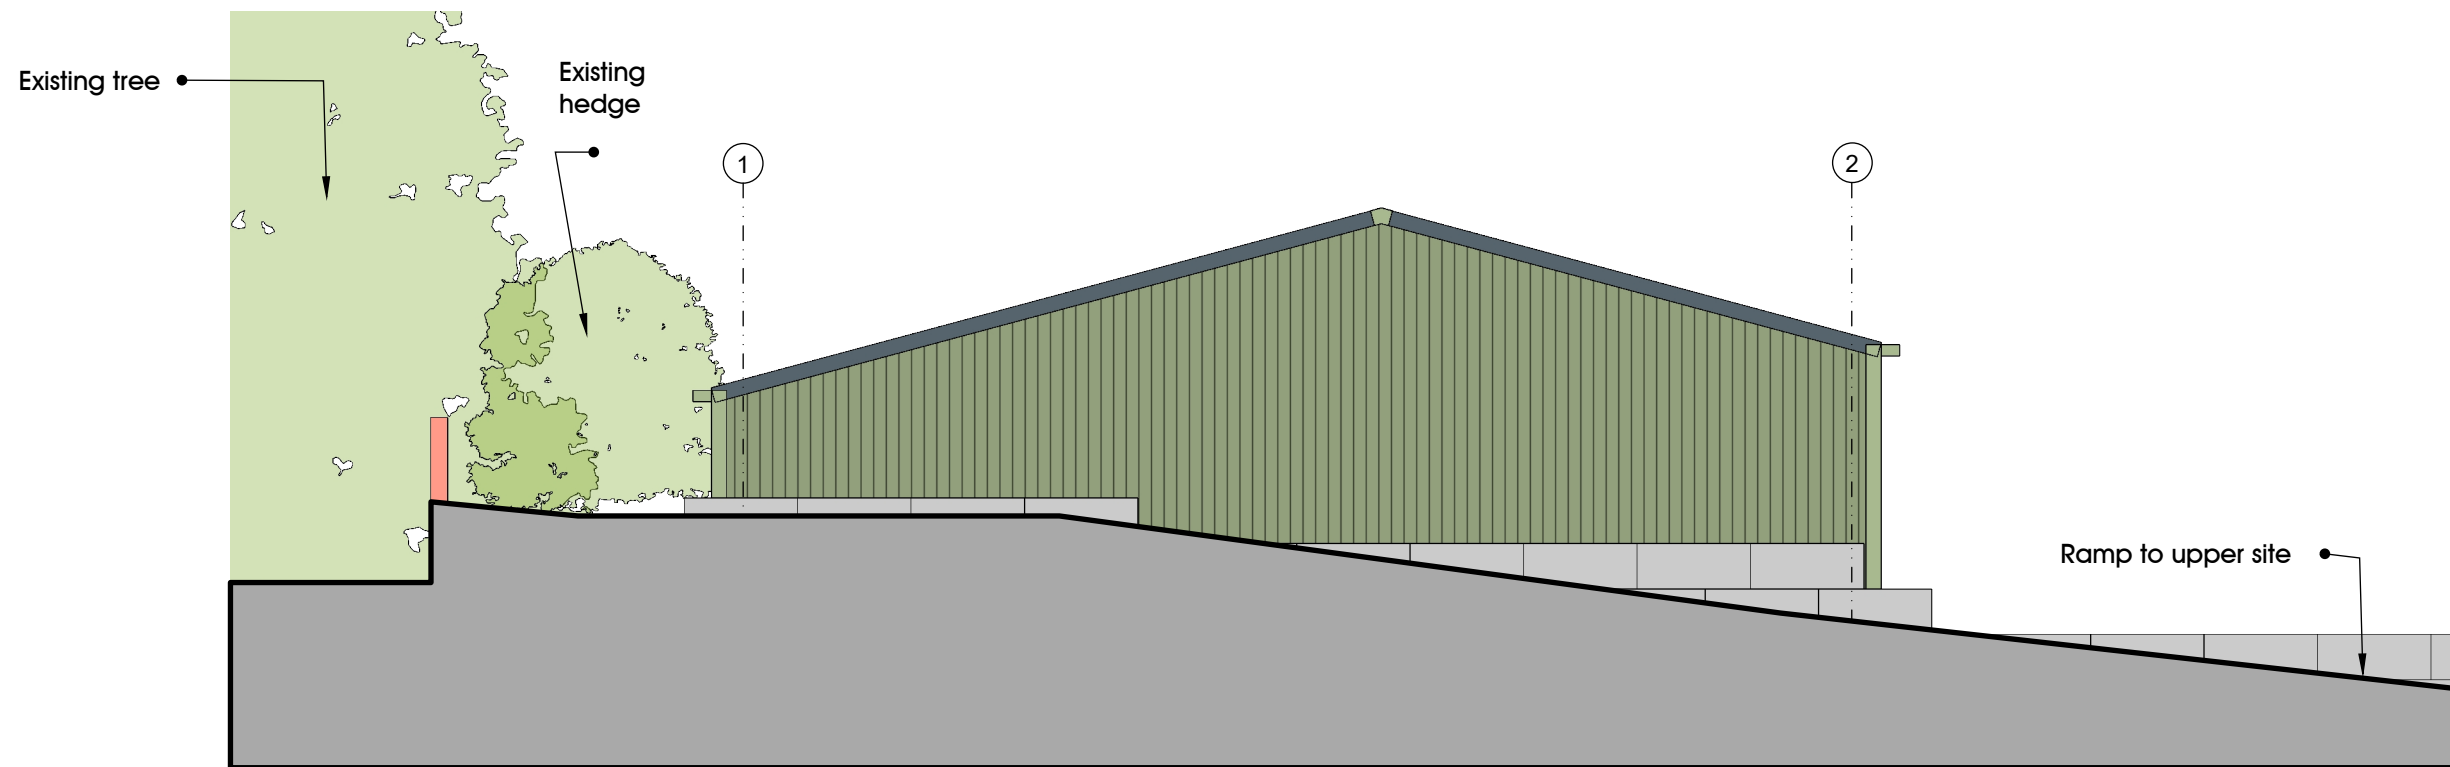

SOUTH WEST ELEVATION

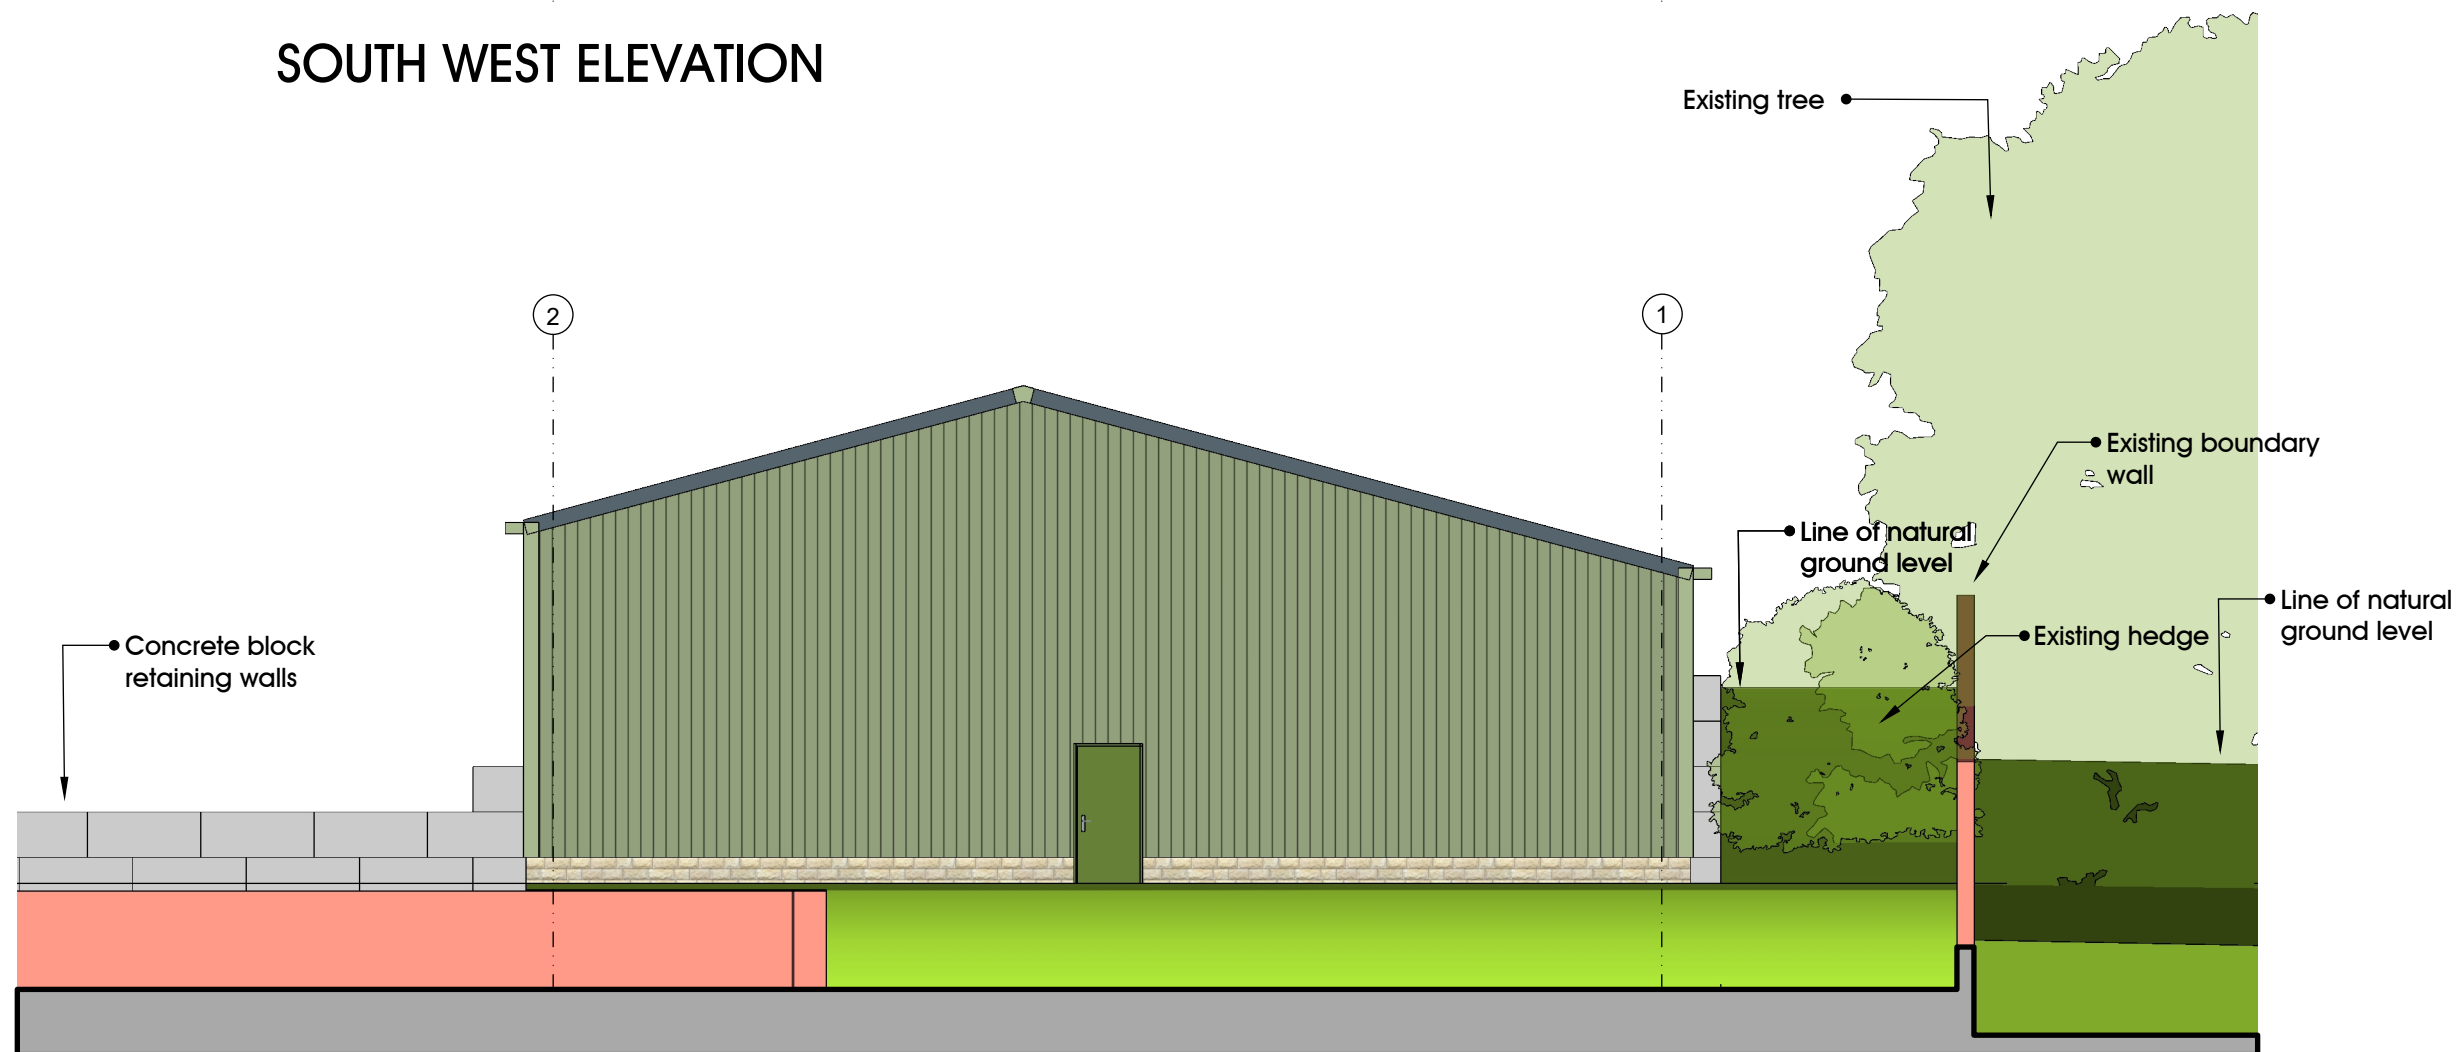

NORTH EAST ELEVATION

 

GHP
Architects

GHP Architects

Empire House,
Mulcture Hall Road,
Halifax, HX1 1SP
01422 207172
ghp@ghparchitects
www.ghparchitects.com

Drawing
Proposed Elevations

Client
**J Myers Historic Vehicle
Collection**

Project
Proposed Vehicle Storage Building

Address
**Sands House, Greenhead Avenue
Dalton, Huddersfield HD5 8EA**

Feb 2021 Scale: 1:100

Job **20:538**

P **301** -