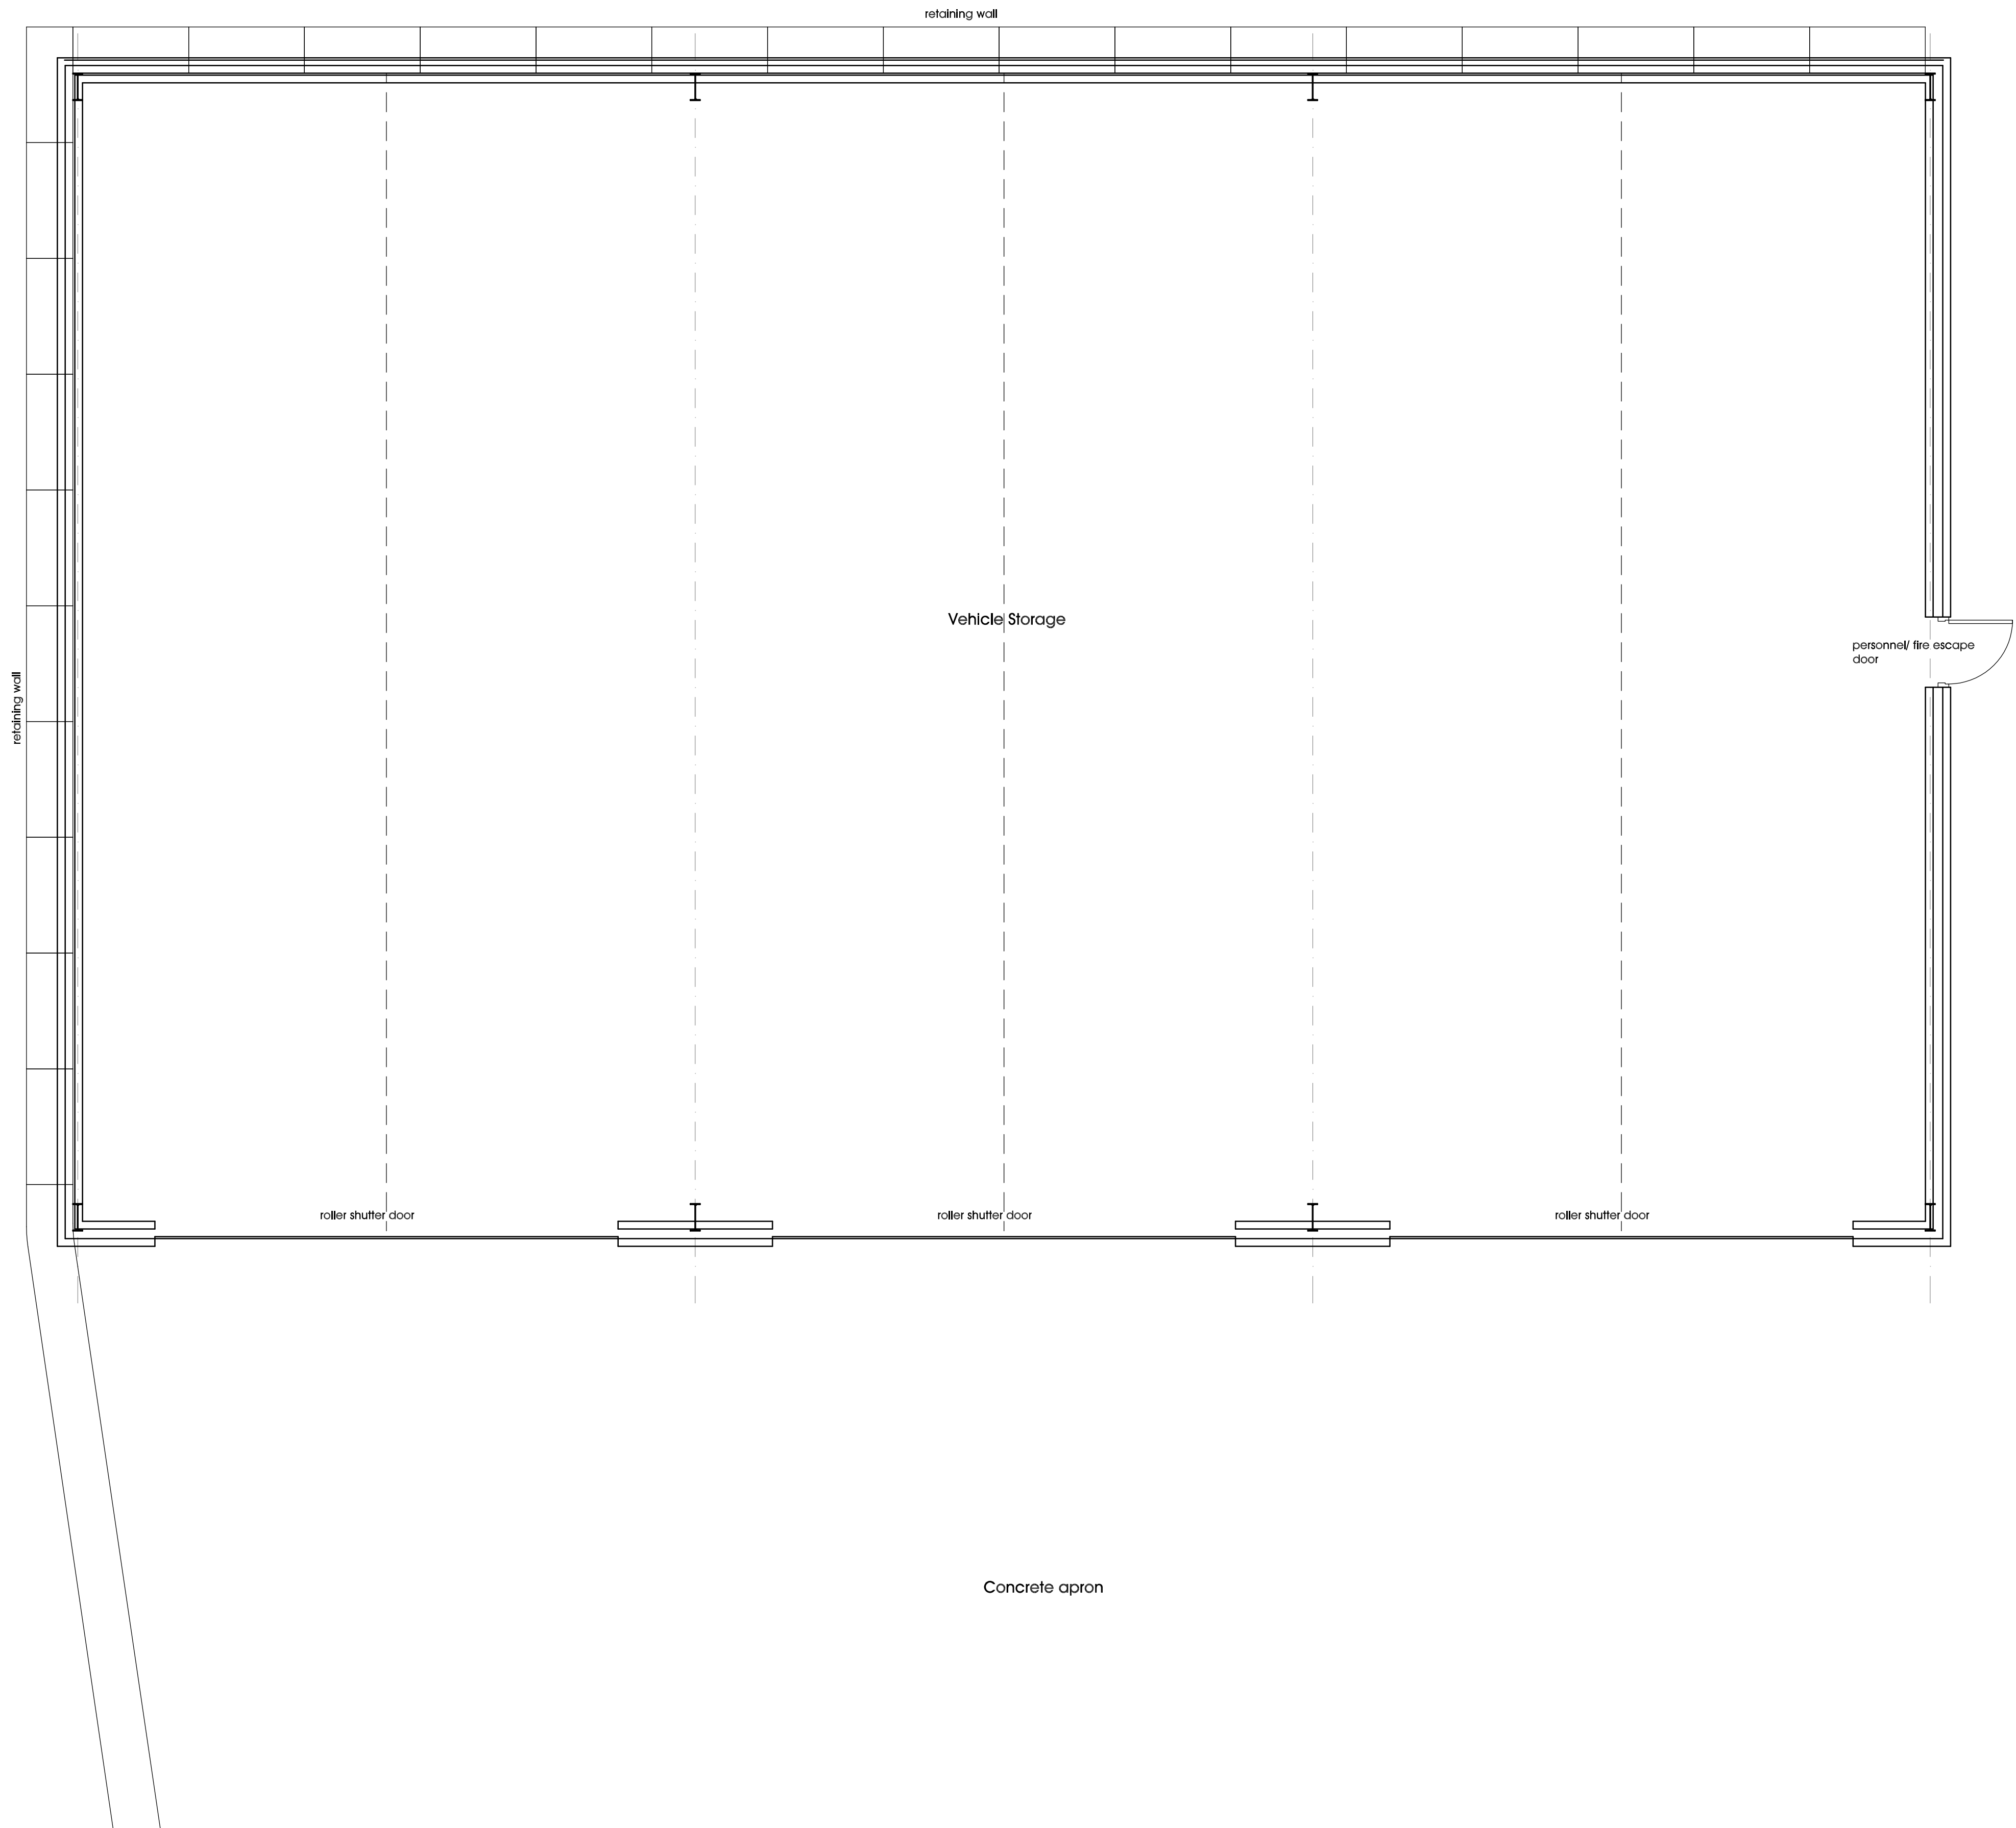


Client:
John Myers Historic Vehicle Collection

Project:
Proposed Vehicle Storage Building

Address:
Sands House
Greenhead Avenue
Dalton
Huddersfield HD5 8EA

Drawing:
Proposed Ground Floor Plan

Date:	April 2021	Scale:	1:50 @ A1
Job Ref:	20-538	Drawing No:	P 200
		Rev:	-

www.ghparchitects.com

Empire House, Mulcture Hall Road, Halifax, West Yorkshire, HX1 1SP
Tel: 01422 207172 E-mail: ghp@ghparchitects.com