
 


Revisions:

Existing Vehicle Storage Building

Existing access
road

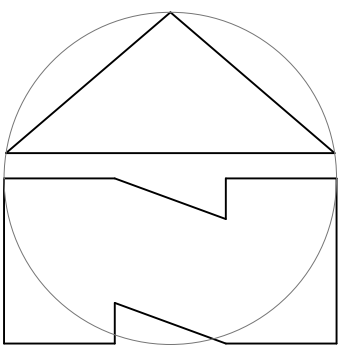

Client: John Myers Historic Vehicle Collection		Drawing: Existing Site Plan	
Project: Proposed Vehicle Storage Building			
Address: Sands House Greenhead Avenue Dalton Huddersfield HD5 8EA		Date: April 2021	Scale: 1:100 @ A1
		Job Ref:	Drawing No:
		20-538	P
		01	-