



3 Existing North West Elevation
1 : 100

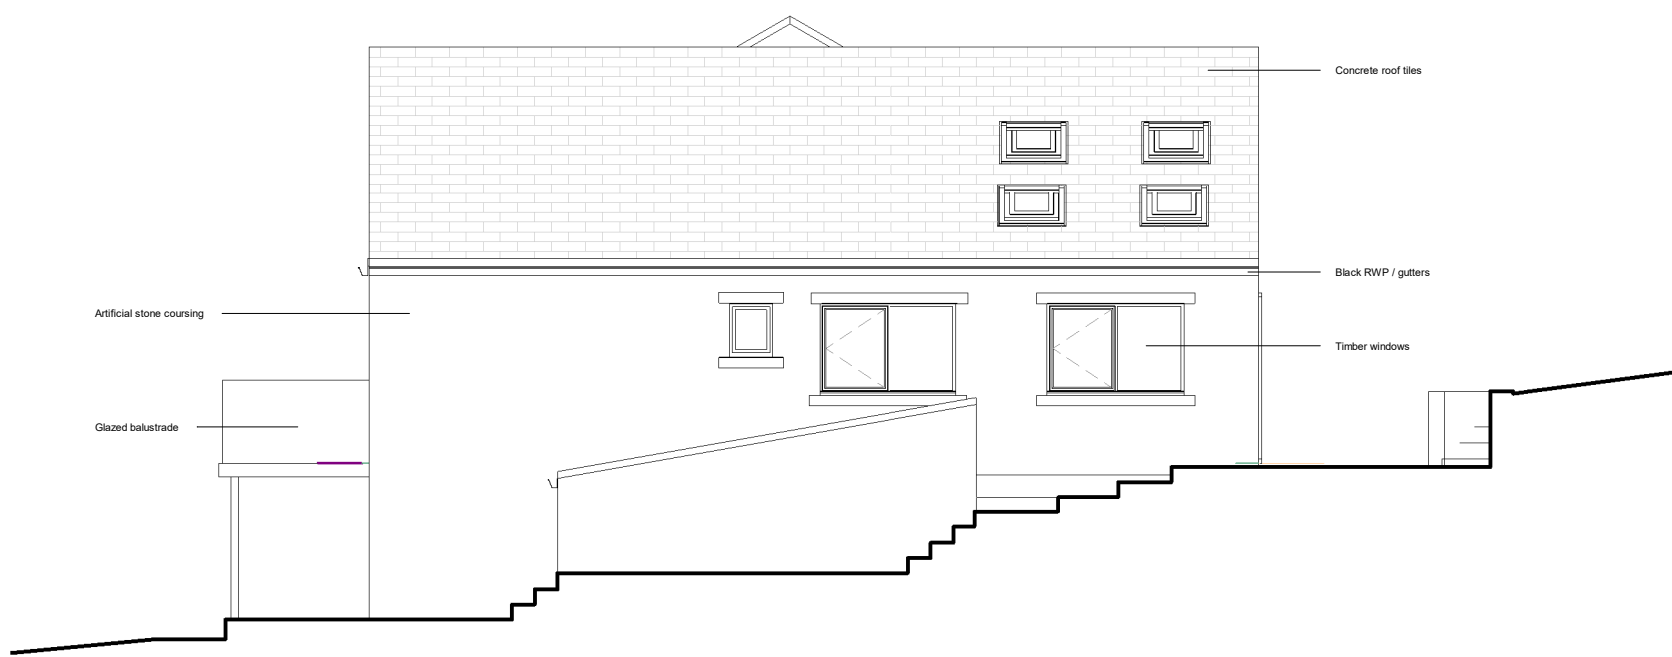


4 Existing North East Elevation
1 : 100

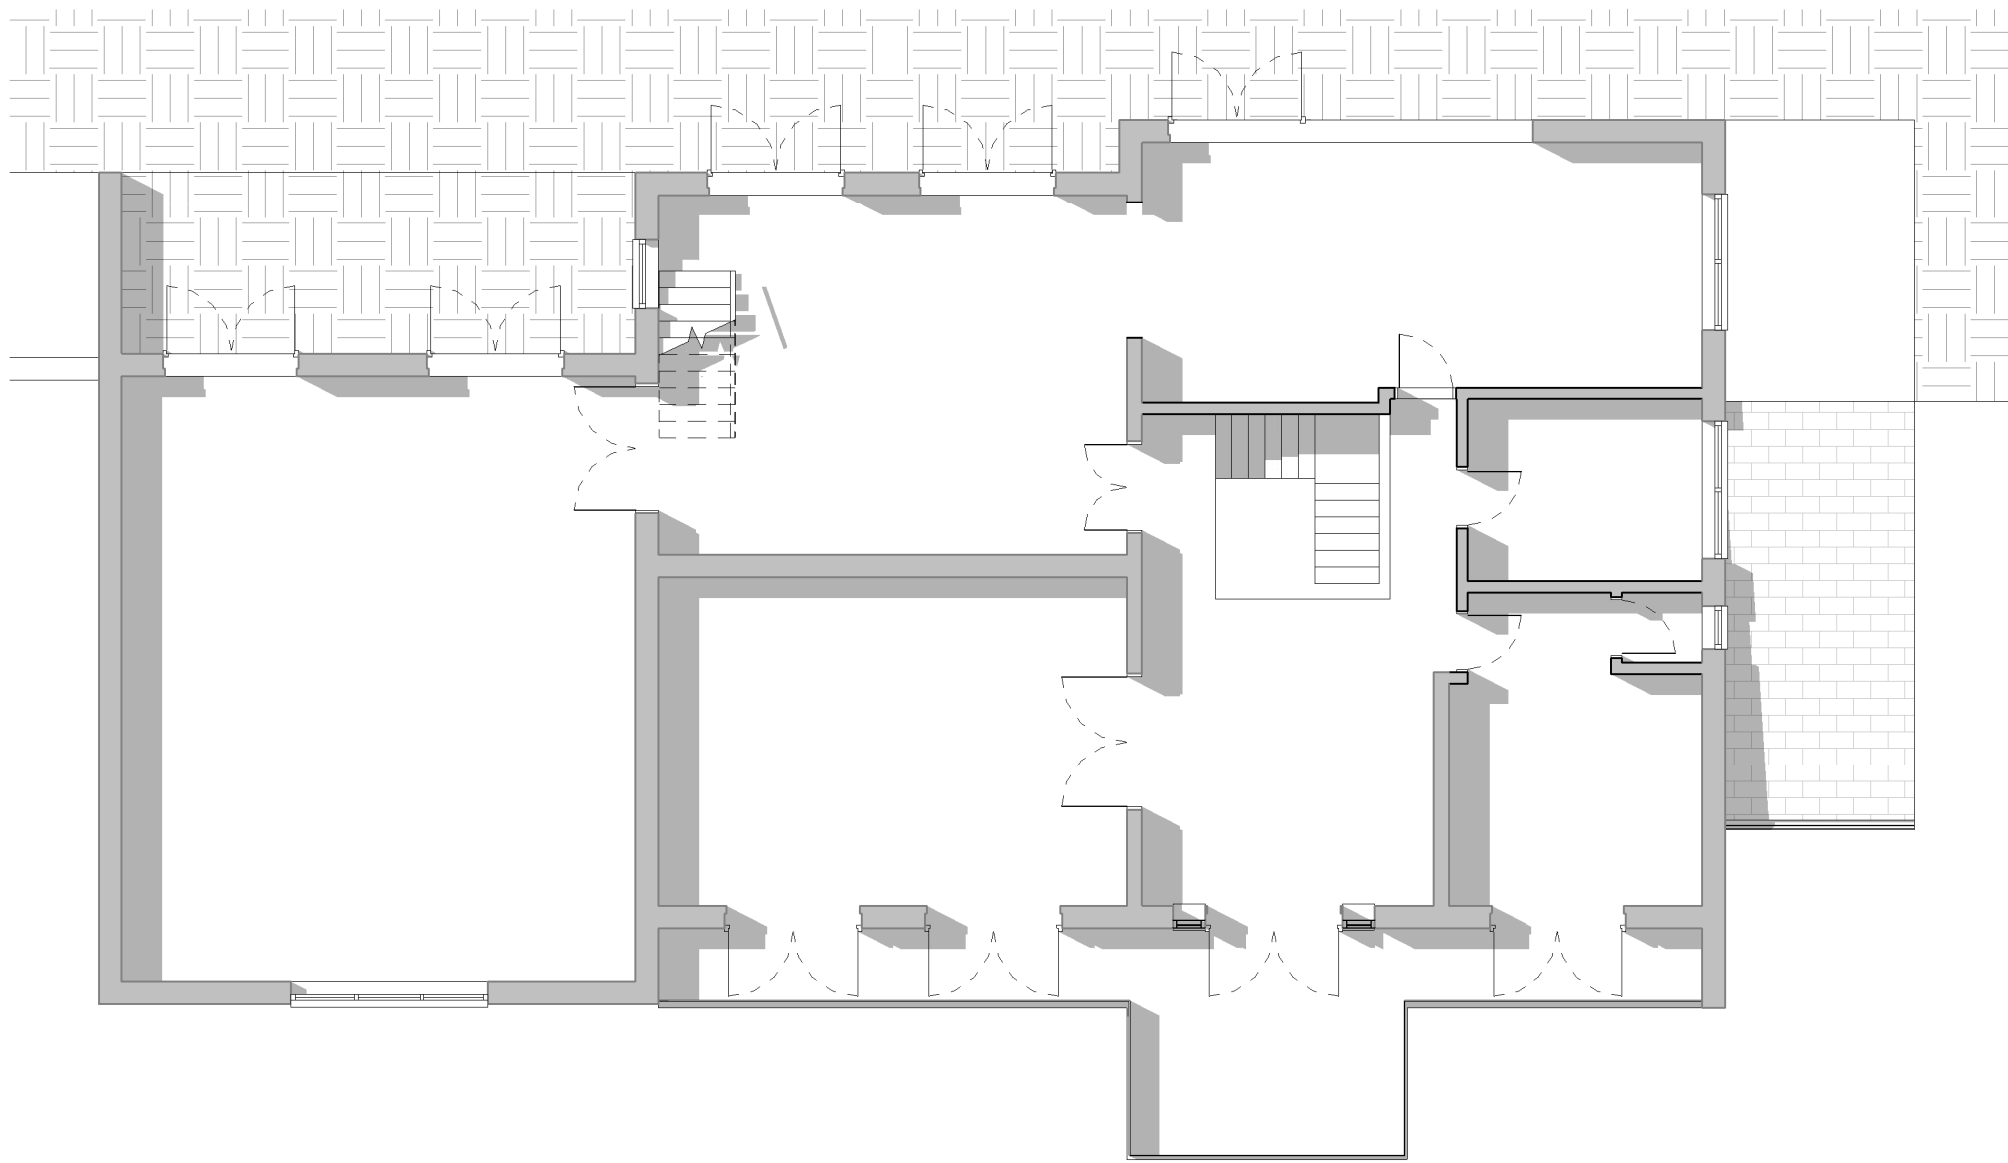


1 Existing Level 0 - GA Plan
1 : 100



5 Existing South Elevation
1 : 100

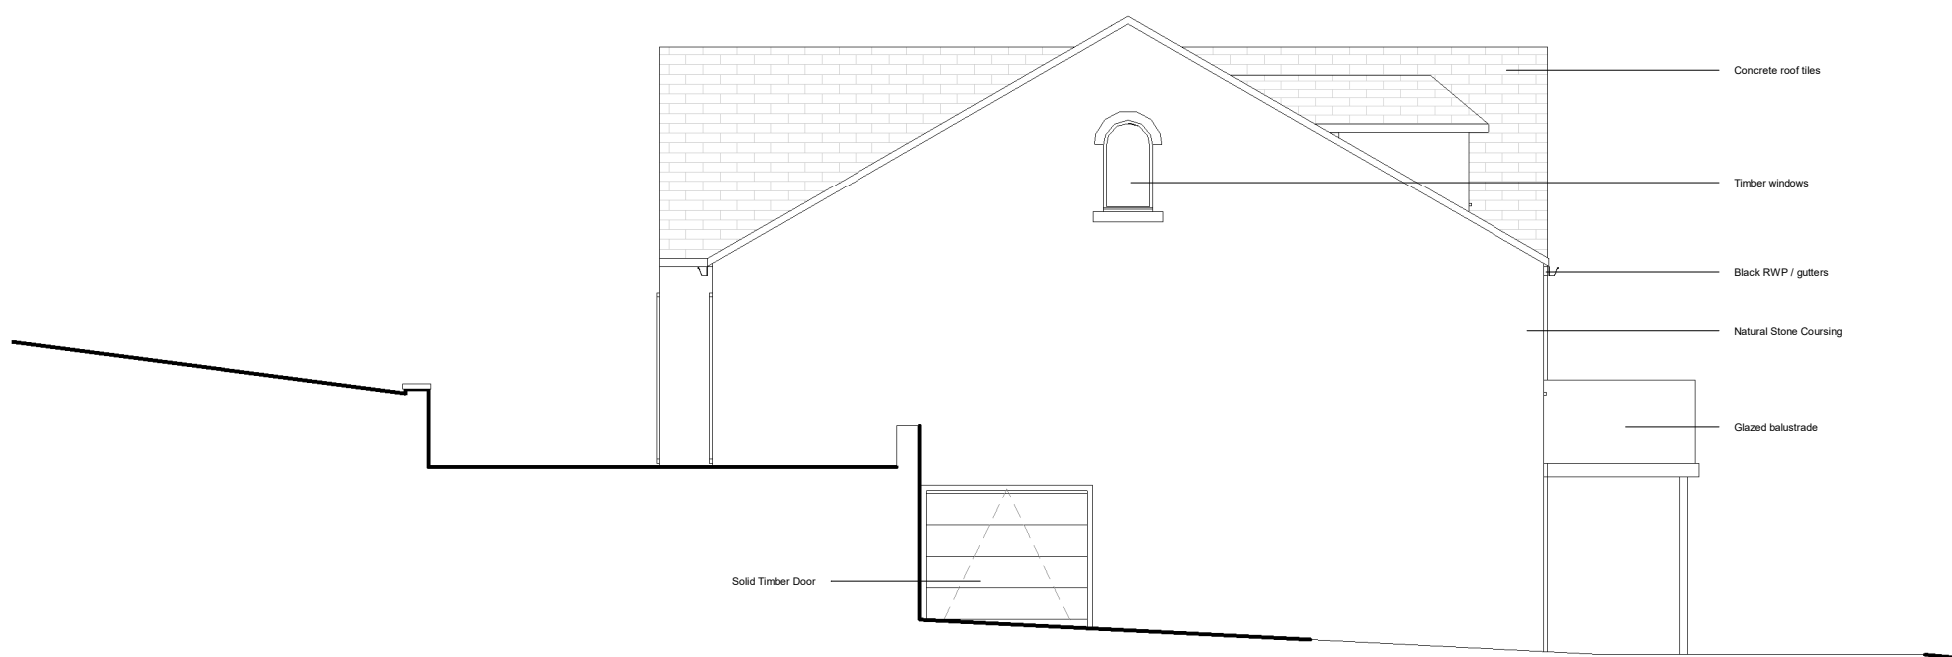

7 Existing South West Elevation
1 : 100

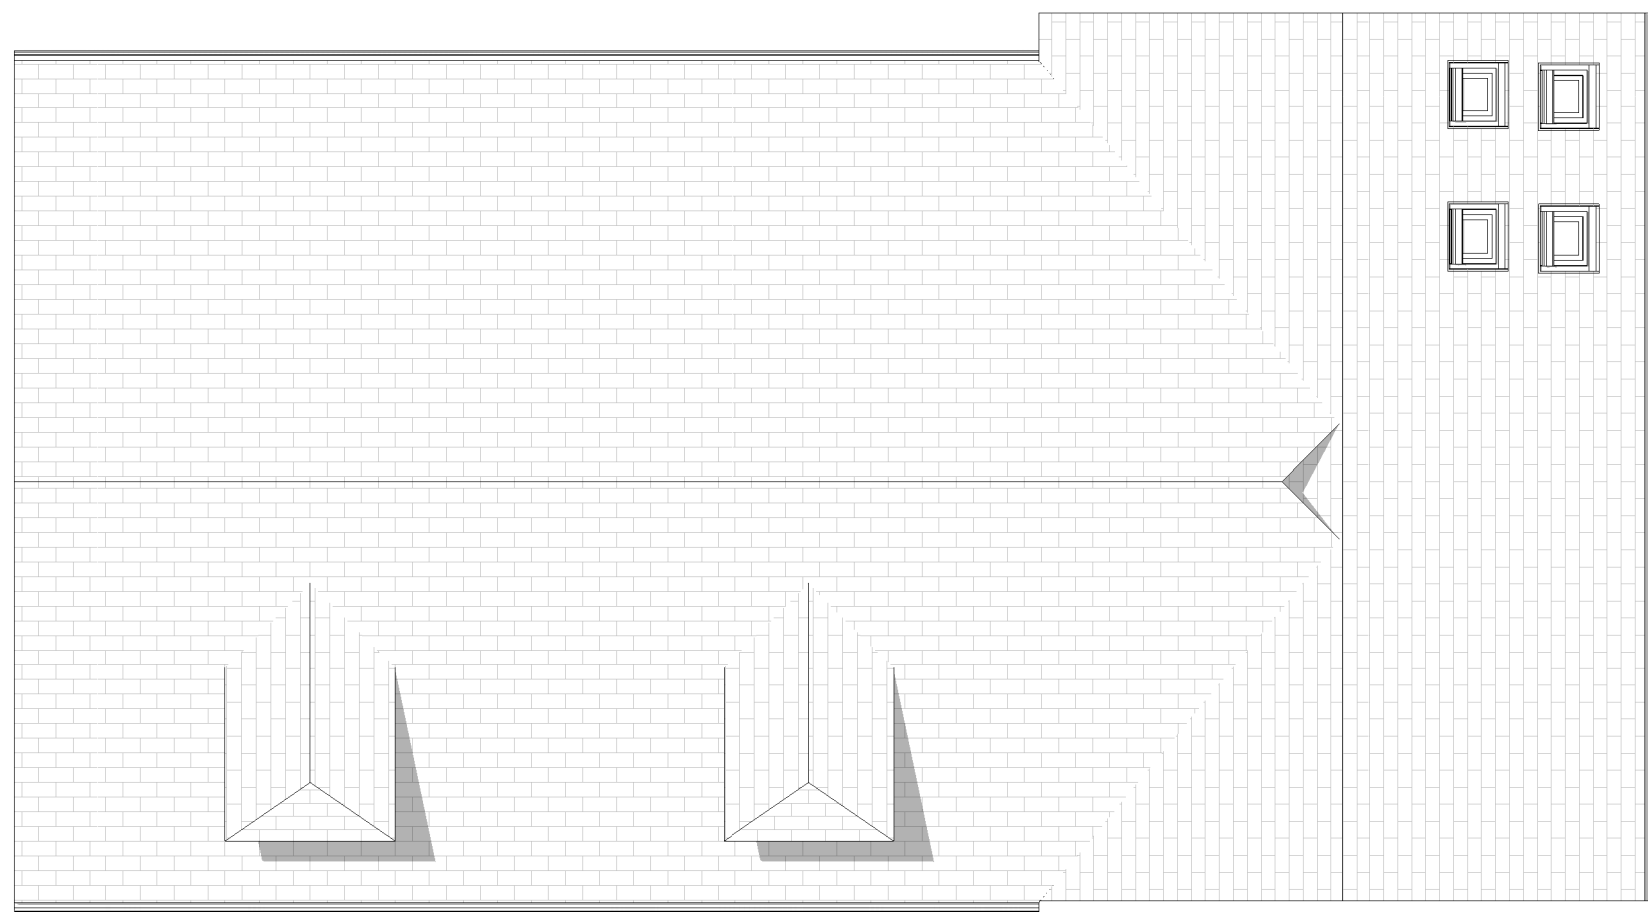

2 Existing GA Roof Plan
1 : 100

Contractor must verify all dimensions on site before commencing any work or shop drawings. If this drawing exceeds the quantities taken in any way the Architects are to be informed before the work is initiated. Only figured dimensions to be taken from this drawing. Do not scale off this drawing. Drawings based on Ordnance Survey and / or existing record drawings - design and drawing content subject to Site Survey, Structural Survey, Site Investigations, Planning and Statutory Requirements and Approvals. Authorised reproduction from Ordnance Survey Map with permission of the Controller of Her Majesty's Stationery Office. Crown Copyright reserved. OneFourOne Architects Ltd.

Notes:

1. THIS DRAWING MUST BE READ IN CONJUNCTION WITH THE BUILDING REGULATION SPECIFICATION NOTES
2. DO NOT SCALE FROM THIS DRAWING.
3. ANY DISCREPANCY MUST BE BROUGHT TO THE ATTENTION OF THE ARCHITECT. IF IN DOUBT, ASK.
4. ANY MODIFICATION TO THIS DRAWING MUST BE CARRIED OUT BY THE ARCHITECT
5. THIS DRAWING IS SUBJECT TO COPYRIGHT. PLEASE OBTAIN PERMISSIONS BEFORE COPYING.

6. ALL MECHANICAL AND ELECTRICAL ELEMENTS ARE SHOWN INDICATIVELY. FOR ALL M&E INSTALLATIONS REFER TO M&E ENGINEERS DESIGN, DETAILS AND SPECIFICATION
7. ALL STRUCTURAL ELEMENTS ARE SHOWN INDICATIVELY. FOR ALL ELEMENTS OF STRUCTURE REFER TO STRUCTURAL ENGINEERS AND SPECIALIST SUB-CONTRACTOR / FABRICATORS DESIGN, DETAILS AND SPECIFICATION.
8. WHERE METHOD OF CONSTRUCTION INCORPORATES TIMBER / LIGHT GAUGE STEEL FRAME, ALL ELEMENTS OF FRAME INCLUDING STUD LOCATIONS, JOINTS, UNITELS, TRUSSES AND WIND BRACING TO FRAMING MANUFACTURERS DESIGN, CALCULATIONS & SPECIFICATIONS.

SCALE 1 : 100

0 2 4 6



Date created

01/09/21

Approved by:

SE

Drawn by:

MCS

Scale:

1 : 100@A1

Client Name

Mr & Mrs Whitwam

Project

Bray House, Woodhead Road

Title:

Existing Combined GA Plans & Elevations

Drawing number

BRH-IVI-XX-ZZ-DR-A-20-001

Project number:

2021.00105.000

Status:

PL

Revision:

P01

P01	Planning Issue.	02.05.2021	MCS	-
Rev	Description	Date	Dr by	App by



ONEFOURONE Architects
5 Beech Court
Fairley Tyas
Huddersfield
HD4 6AX
United Kingdom

T +447730 691282
E info@onefourone-arch.co.uk
www.onefourone-arch.co.uk