




SCALE BAR 1:100

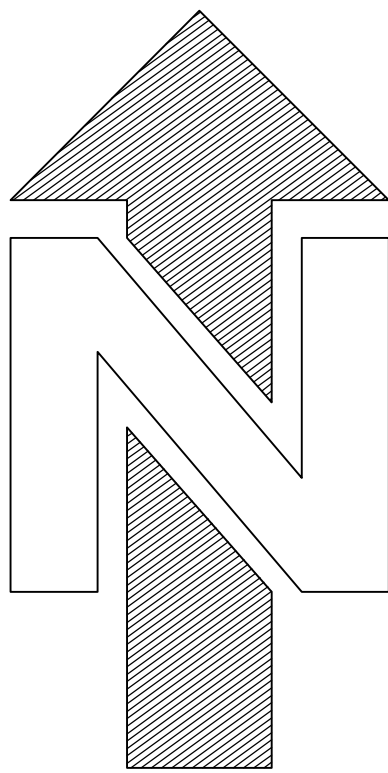

DO NOT SCALE. WRITTEN DIMENSIONS TO BE USED IN PREFERENCE TO SCALED DIMENSIONS. ALL DIMENSIONS TO BE CHECKED ON SITE BY CONTRACTOR & ALL DISCREPANCIES TO BE REPORTED TO THE DESIGNER PRIOR TO ANY MANUFACTURE.

JOB TITLE
**PROPOSED REFURBISHMENT
56A FAR BANK, HONLEY
HD9 6NW**

DRAWING TITLE
PROPOSED SITE PLAN

SCALE 1:100 @ A1	DRAWING No 2353/05
DATE APRIL 2021	
DRAWN BY JW	

innsight

91 Ponderosa Business Park, Smithies Lane, Heckmondwike
West Yorkshire, WF16 0PR, United Kingdom
t:01924 411737 f:01924 411847 e:admin@innsightdesign.co.uk
www.innsightdesign.co.uk