




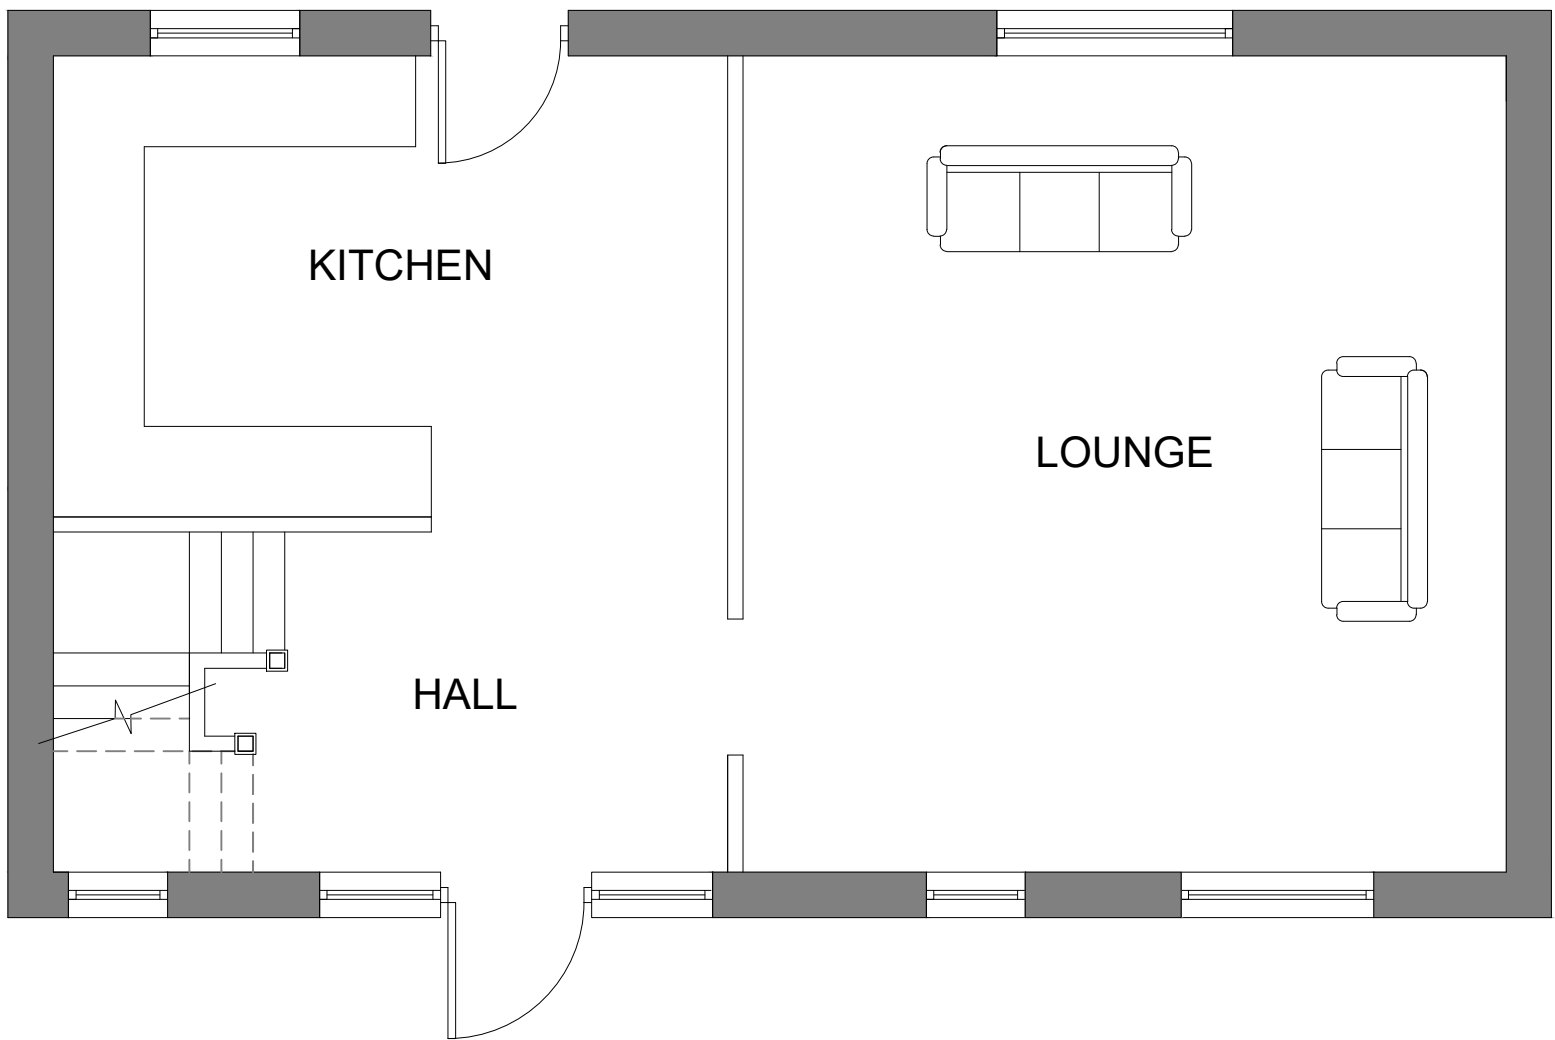


EXISTING GROUND FLOOR

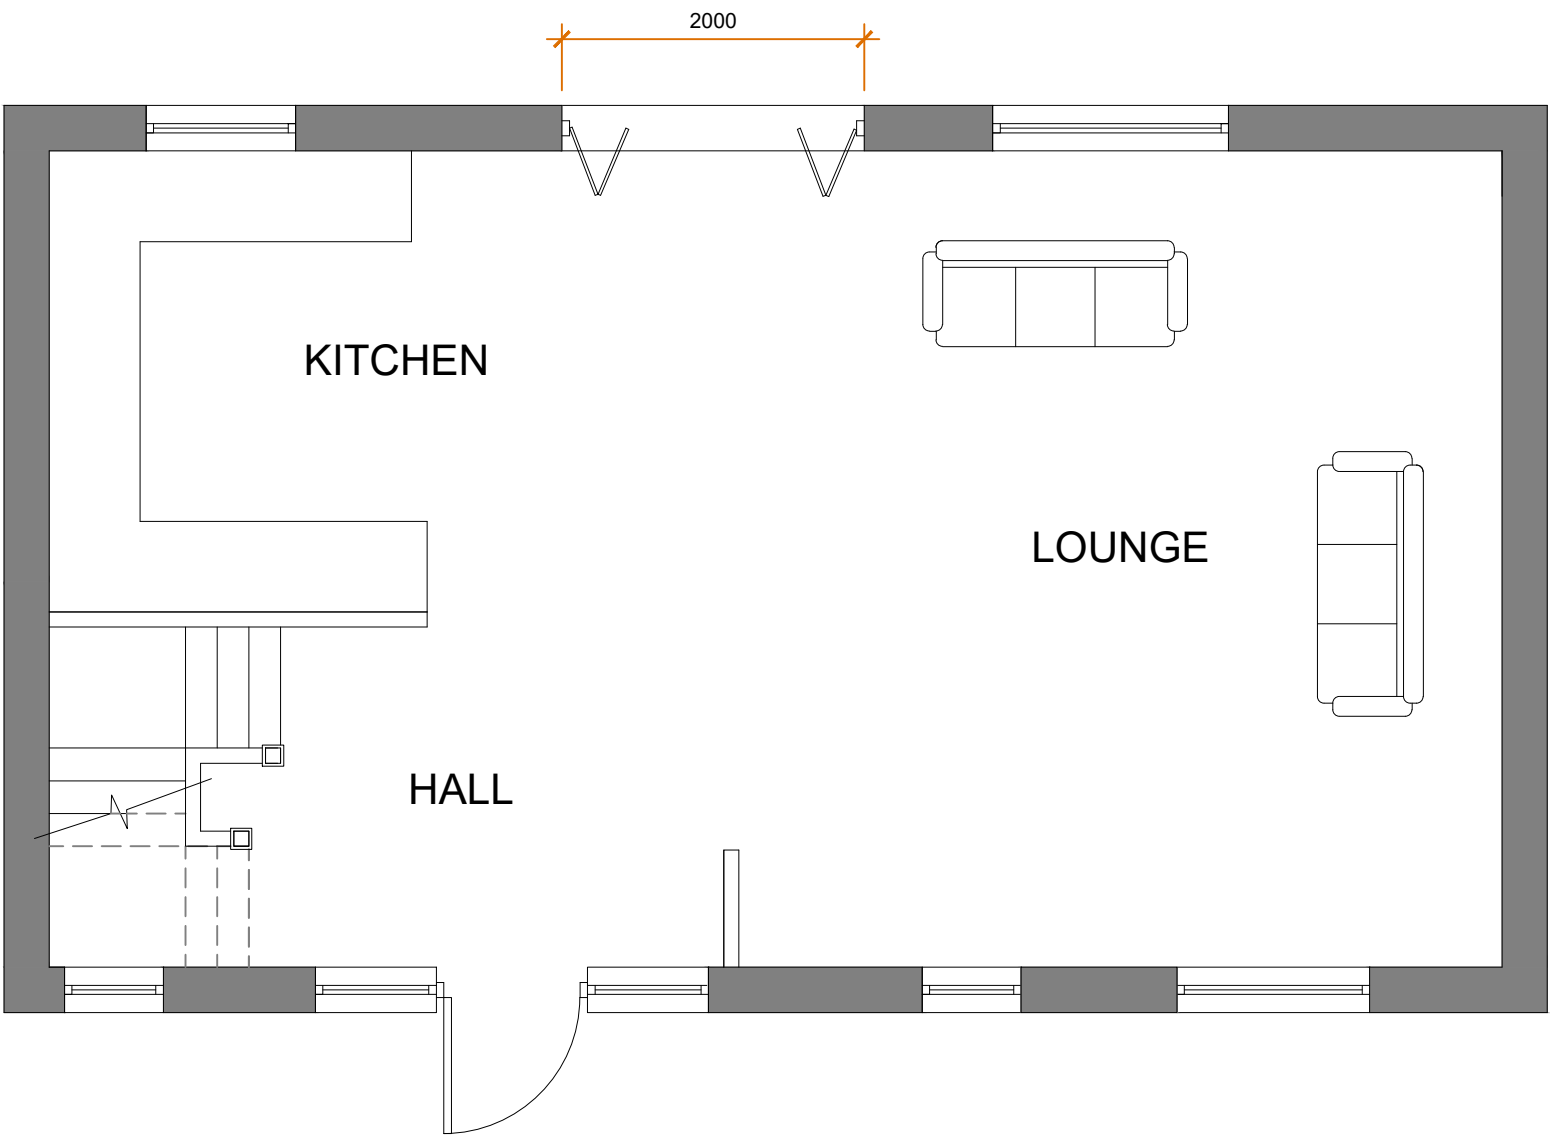

PROPOSED GROUND FLOOR

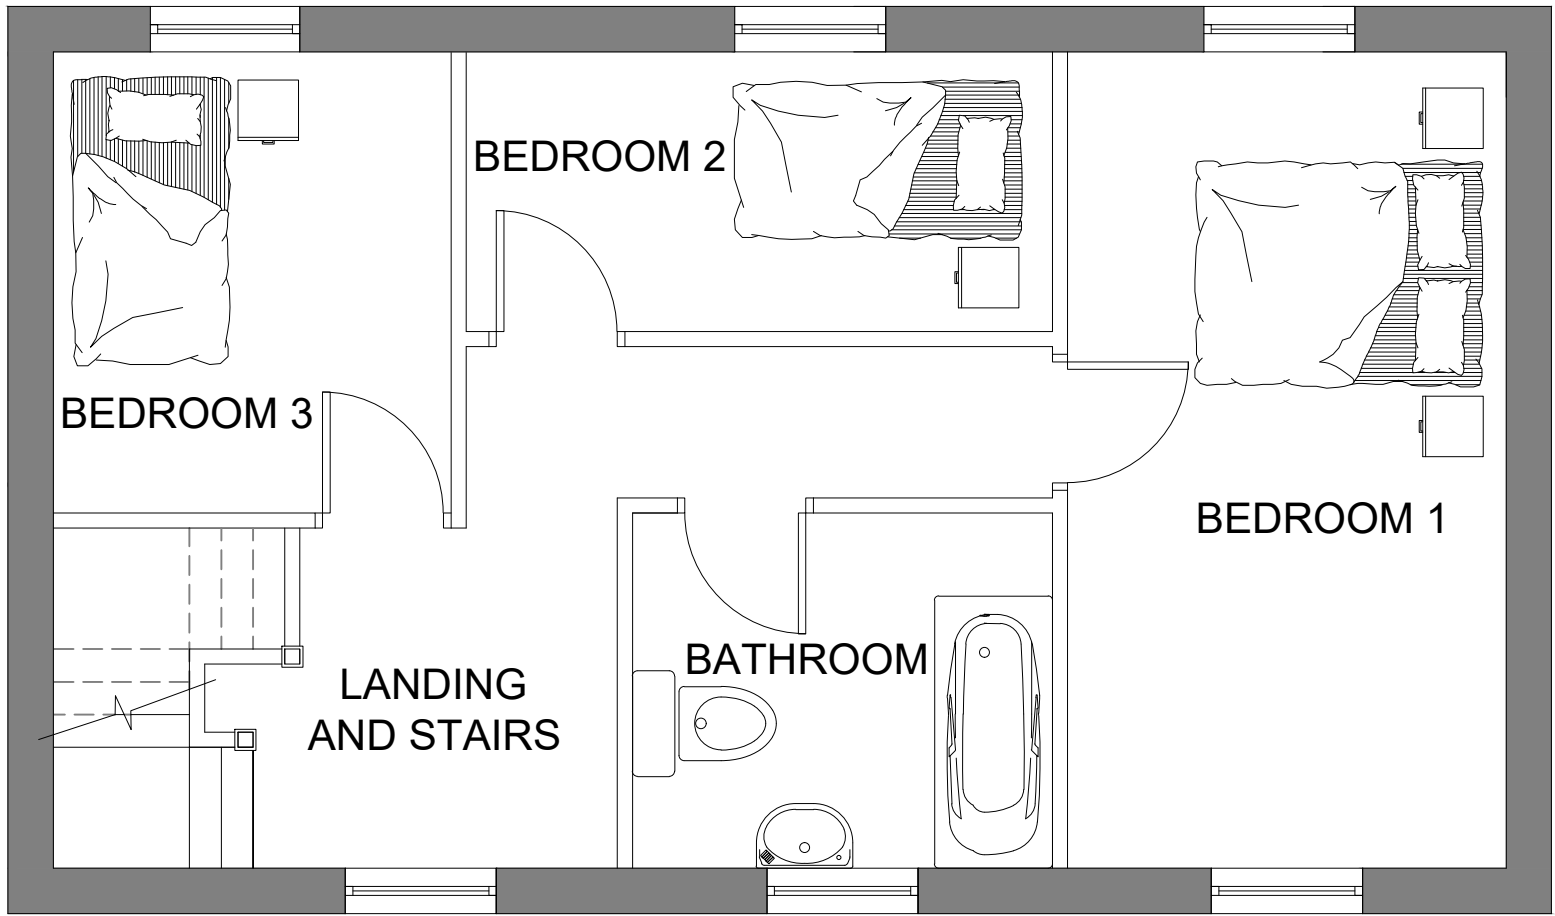

EXISTING FIRST FLOOR

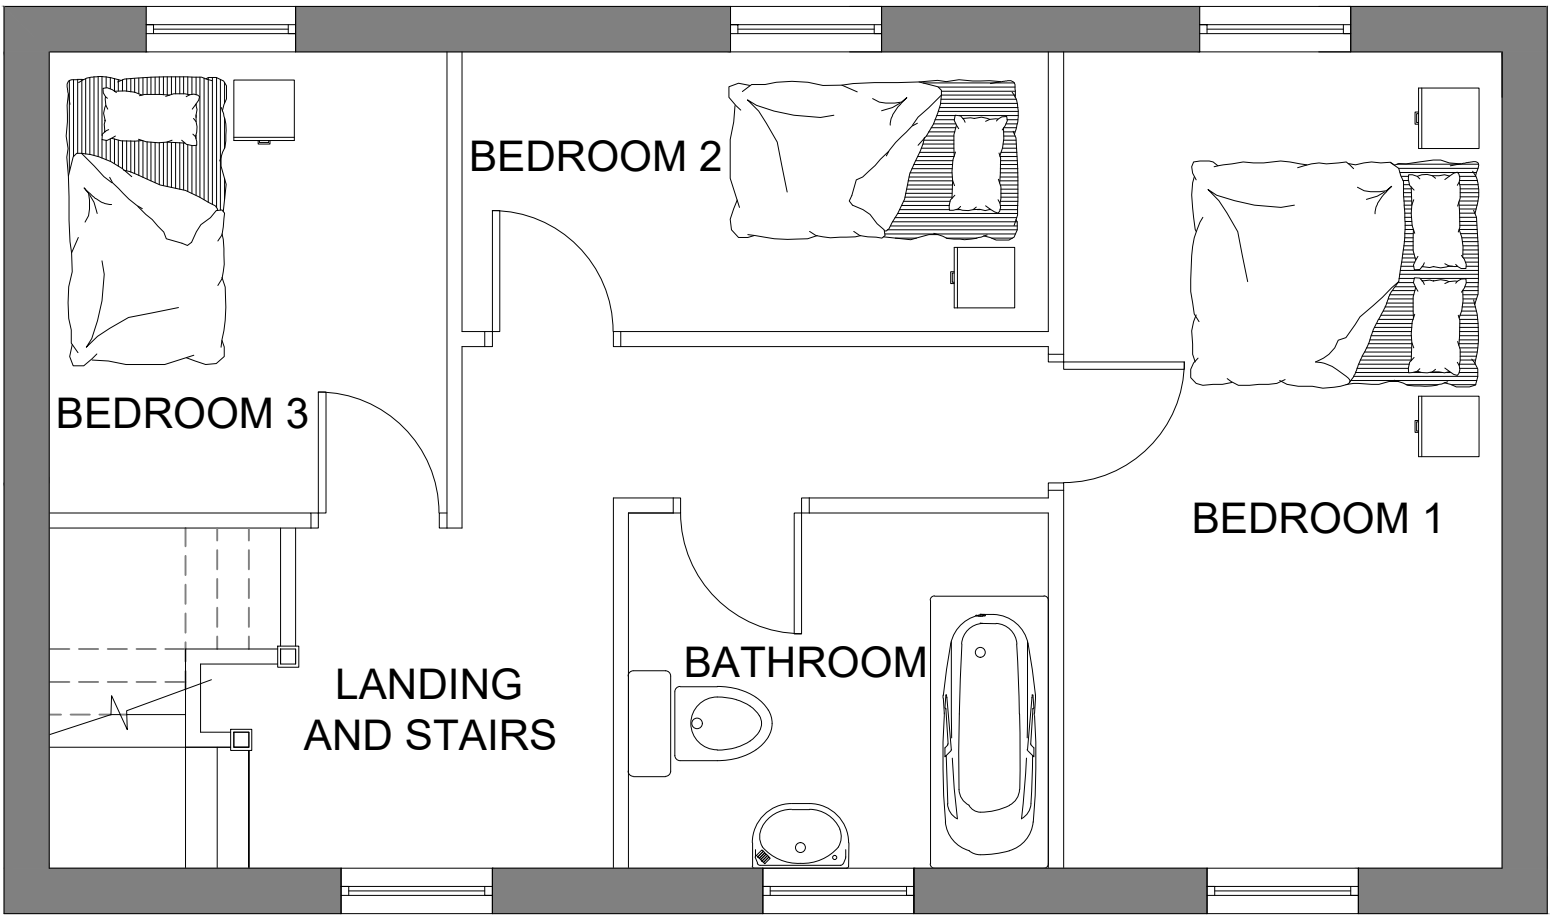

PROPOSED FIRST FLOOR

Notes:
Contractor to check dimensions and notify any discrepancies or errors to MDA Architects Limited immediately.
Work to figured dimensions only. Do not scale. © All Rights Reserved.

Health and Safety Note:
The details on this drawing have been prepared on the assumption that a competent contractor will be carrying out the works. If the contractor(s) considers that there is insufficient Health and Safety information on this drawing, this should immediately be brought to the attention of the designer.

DRAWING STATUS:	☒	PRELIMINARY
	☐	TENDER
	☐	CONSTRUCTION

rev	description	drawn/auth	date
MORETON DEAKIN ASSOCIATES architecture the turret valley road hebdon bridge west yorkshire h x 7 7 0 2 tel: + 44(0) 1422 844762 fax: + 44(0) 1422 845758 email: info@mdaarchitects.co.uk			
client			
PETERS			
project			
PROPOSED RENOVATION			
project no		drawing no	
--		MDA (02)	
date drawn		rev	
MARCH 2021			
description -			
FLOOR PLANS			
scale		drawn by	authorised by
1:50 @ A2		MB	SMD
THIS DRAWING MAY ONLY BE SCALED FOR PLANNING PURPOSES NOT FOR CONSTRUCTION All written/scaled dimensions, setting out, levels floor areas etc. are subject to verification by Contractor(s) on site. This drawing and design are © Copyright Moreton Deakin Associates Ltd. No reproduction or alteration is permitted without written consent. This drawing where applicable must be read in conjunction with other relevant specifications and drawings			
			NORTH