
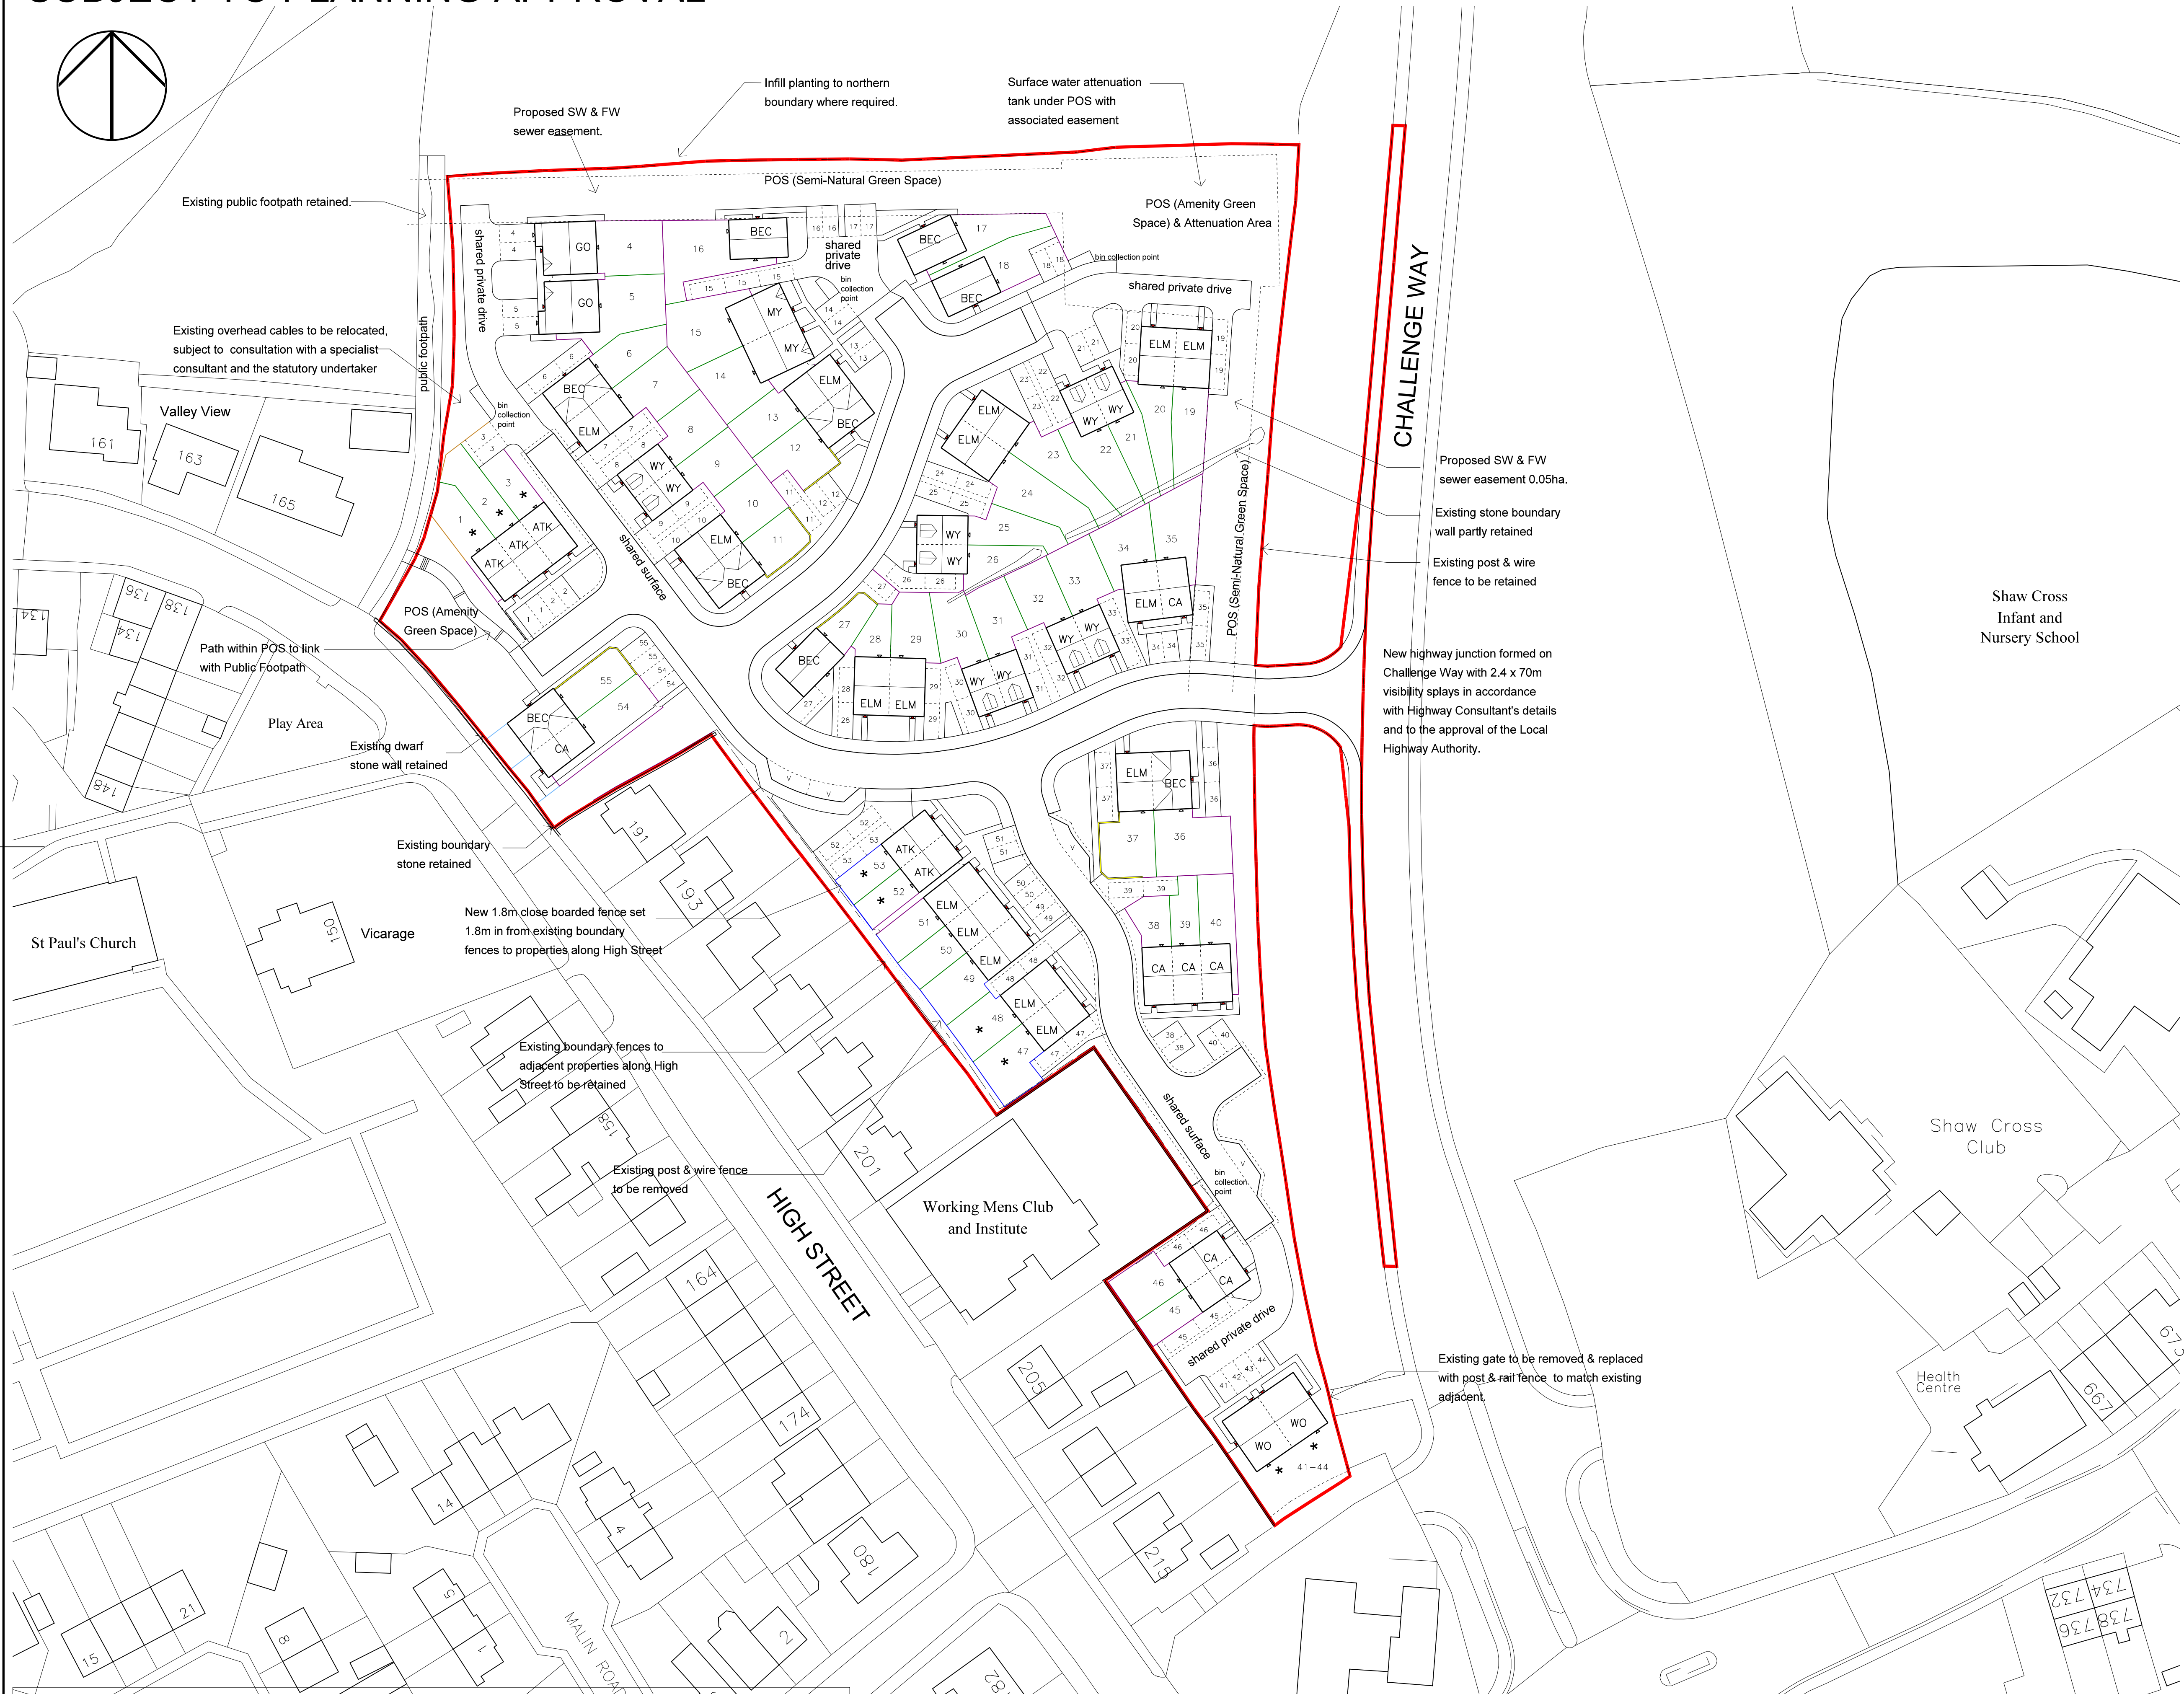


SUBJECT TO PLANNING APPROVAL

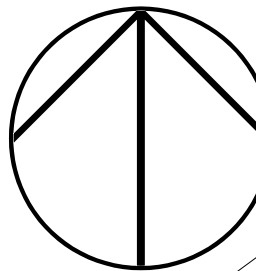

NOTES

1. CONTRACTORS AND SUB-CONTRACTORS MUST CHECK AND AGREE ALL DIMENSIONS BEFORE PREPARING DRAWINGS OR COMMENCING WORK ON SITE
2. CONTRACTORS ARE TO BE RESPONSIBLE FOR INFORMING THE ARCHITECT OF ANY DISCREPANCY ON THIS DRAWING OR BETWEEN THIS DRAWING AND ANY OTHER RELATED DOCUMENT ISSUED UNDER THE STANDARD FORM OF CONTRACT
3. WRITTEN DIMENSIONS ONLY ARE TO BE USED FROM THIS DRAWING - IF ANY ANY DOUBTS EXIST-ASK FOR CLARIFICATION

Site boundary (Based on Information provided by Vistry Partnerships Yorkshire)

This layout is based on a Topographical Survey provided by Vistry Partnerships (Yorkshire)

PROPOSED BOUNDARY TREATMENTS

- 1.8m High Close Boarded Fencing with 0.3m Trellis
- 1.8m High Close Boarded Fencing
- 1.8m High Brick Wall with Timber Fence Infill Panels
- 1.5m High Close Boarded Fencing with 1.8m High Privacy Panel to Party Wall
- 1.5m High Close Boarded Fencing with 0.3m Trellis
- 1.2m High Post & Rail Fence
- Square Section Timber Knee Rail
- Access gate positioned no more than 600mm from frontage

Note that this drawing supercedes Drwg.No.20520-313 Revision 09

0 10m 20m 30m 40m

1:500 SCALE IN METRES

DATE	LET	REVISION	DWN	CHK
------	-----	----------	-----	-----

W&P
Waller & Partners
ARCHITECTS
INTERIOR DESIGNERS

GROUND FLOOR
1 MILLFIELD LODGE
COTTINGLEY BUSINESS PARK
COTTINGLEY BINGLEY
BD16 1PQ
TEL 01274 561645
FAX 01274 561696

PROJECT MANAGERS
PRINCIPAL DESIGNERS

CONTRACT

**RESIDENTIAL DEVELOPMENT
HANGING HEATON
DEWSBURY
VISTRY PARTNERSHIPS**

DRAWING

**SITE PLAN
BOUNDARY TREATMENT PLAN**

SCALE 1:500	DRAWN ADC	DATE 16.01.22
AT A1	CHECKED	
DRAWING NUMBER 4807/04		REVISION

THIS DRAWING AND THE COPYRIGHTS AND PATENTS THEREIN ARE THE ARCHITECTS PROPERTY AND MAY BE USED OR REPRODUCED ONLY UNDER CONTRACT