


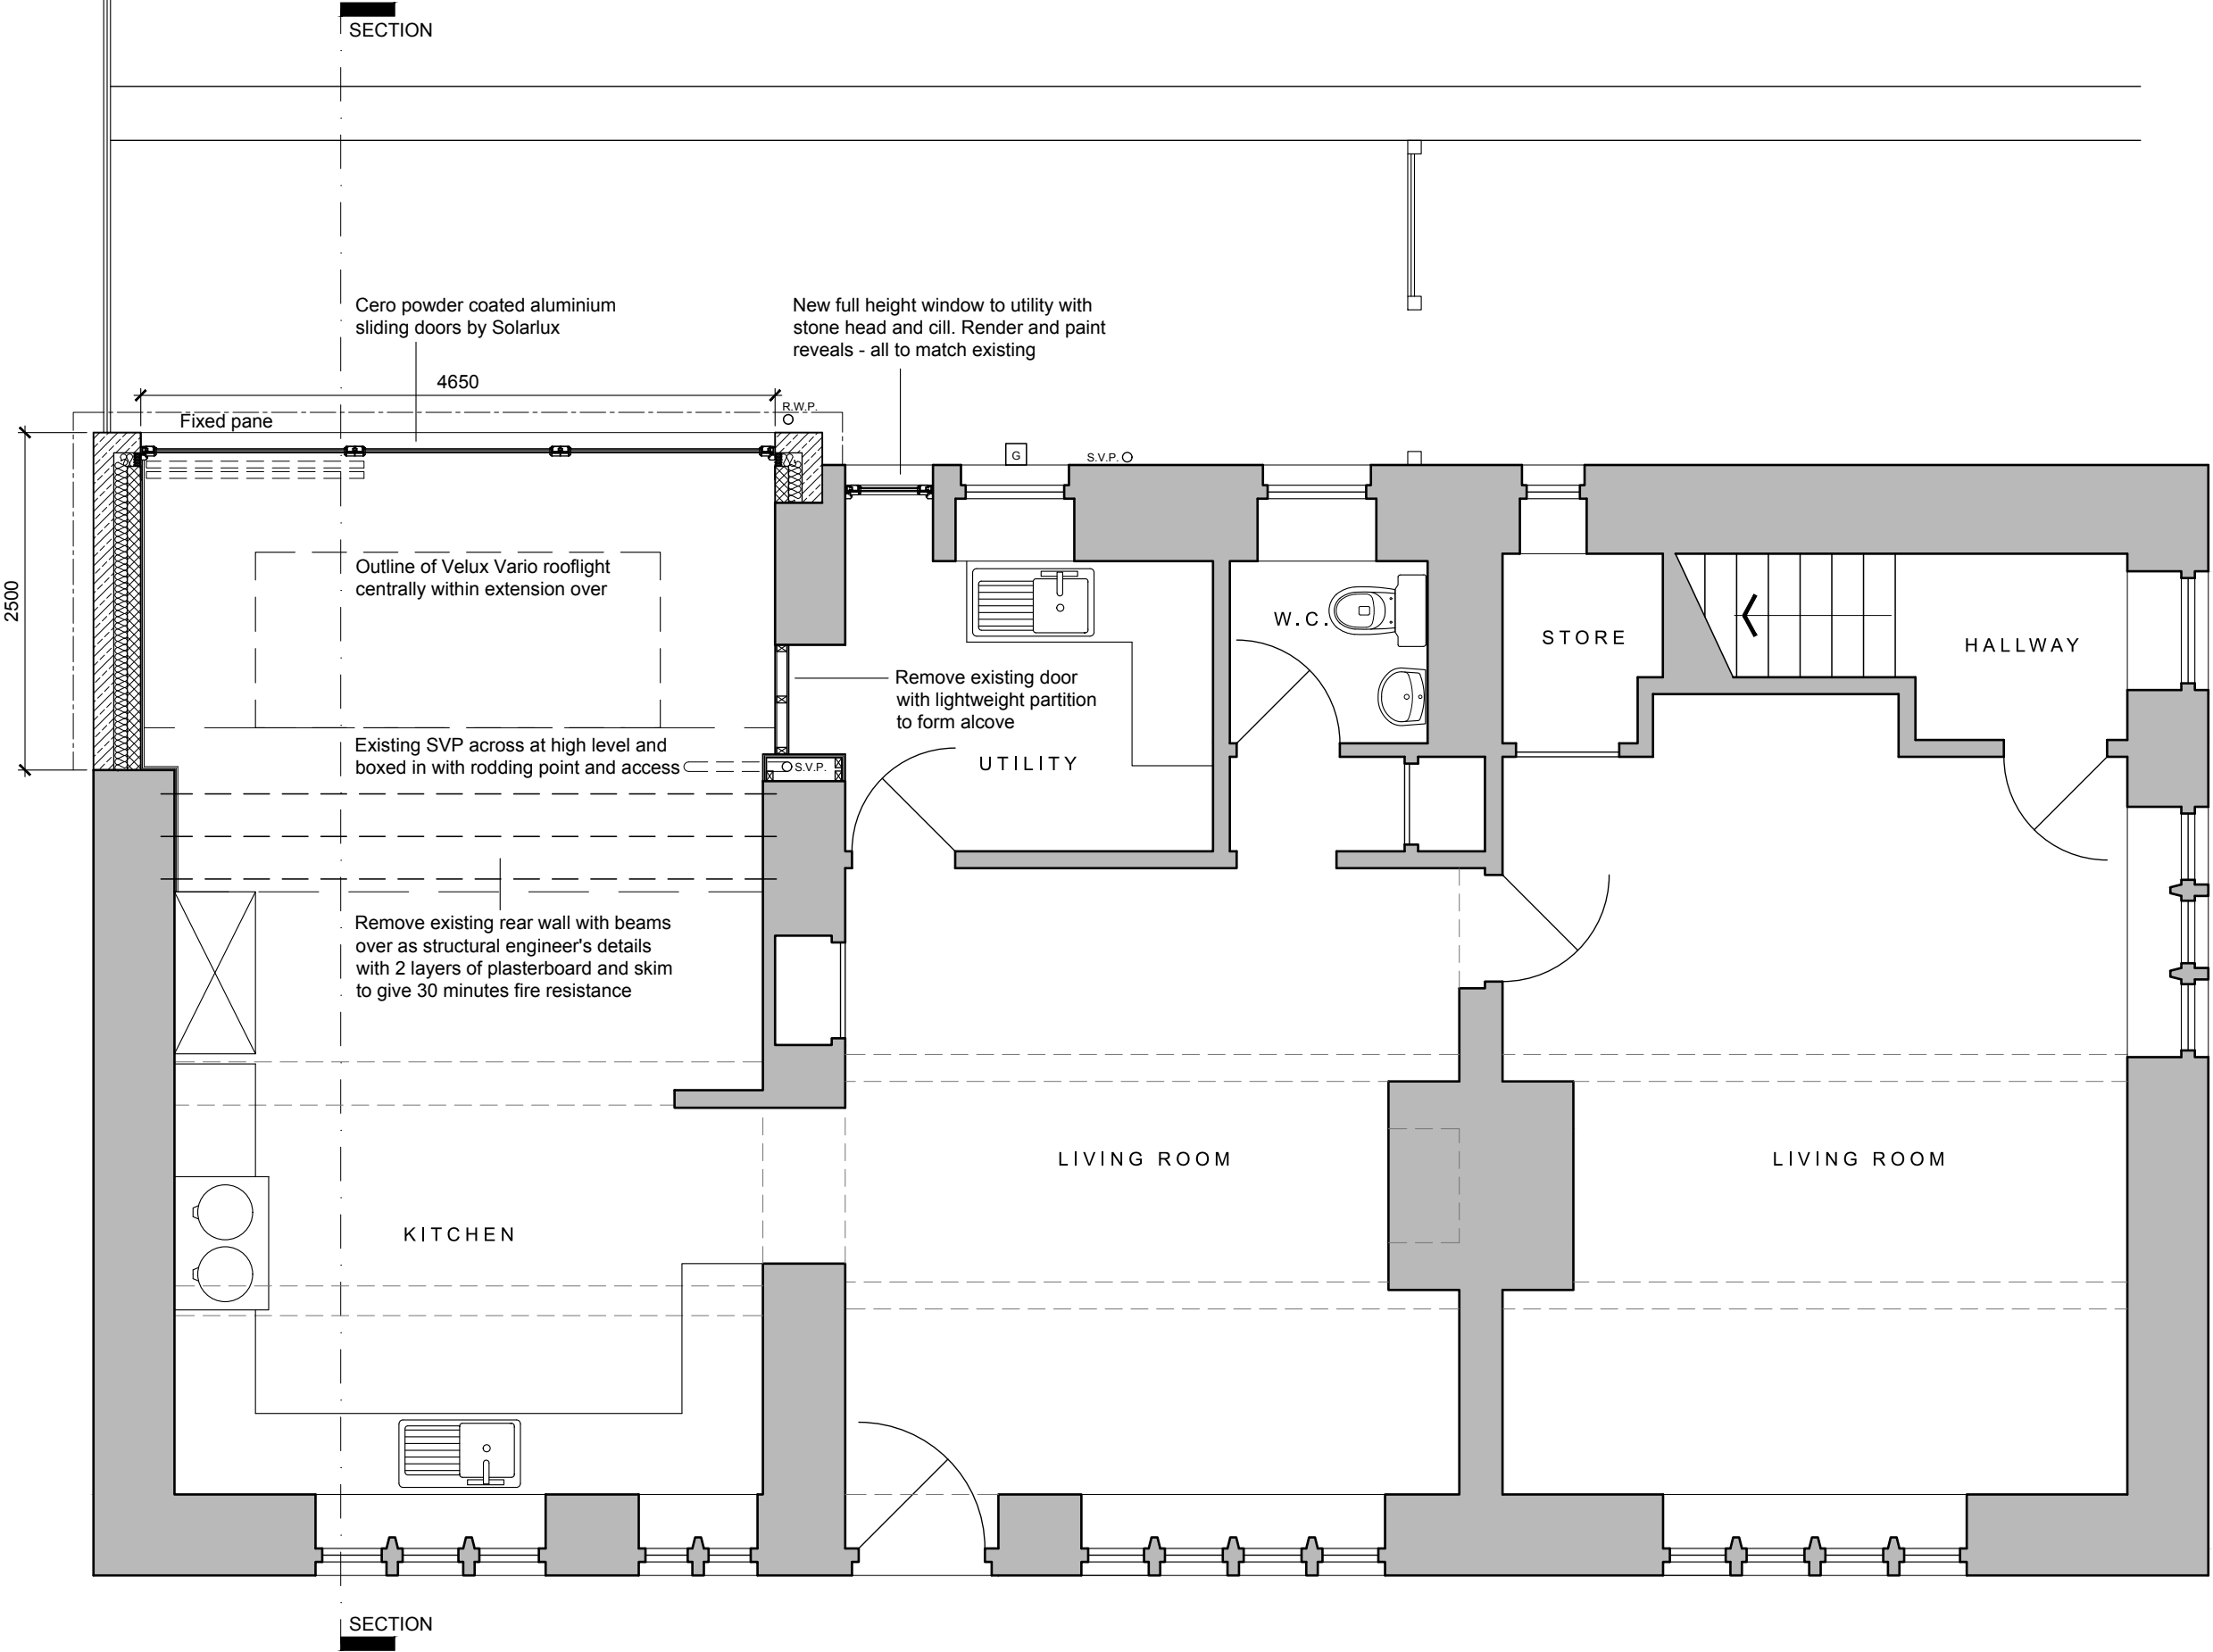

PROPOSED GROUND FLOOR PLAN
SCALE 1:50

Rev	Description	Date	By	App'd
-----	-------------	------	----	-------

Client

L ANDERSON

Project

REAR KITCHEN EXTENSION at:
WOODLEA COTTAGE, LUMB LANE

Drawing title

PROPOSED GROUND FLOOR PLAN

Drawn by		Date	App'd
RH		MAR 21	-
Drawing no	Project no	Scale @ A3	Rev
AL 03	21-0146	1:50	-