




HOUSE TYPE MULBERRY
4 Bed Detached Integral Garage
115.8 sq.m / 1246 sq.ft

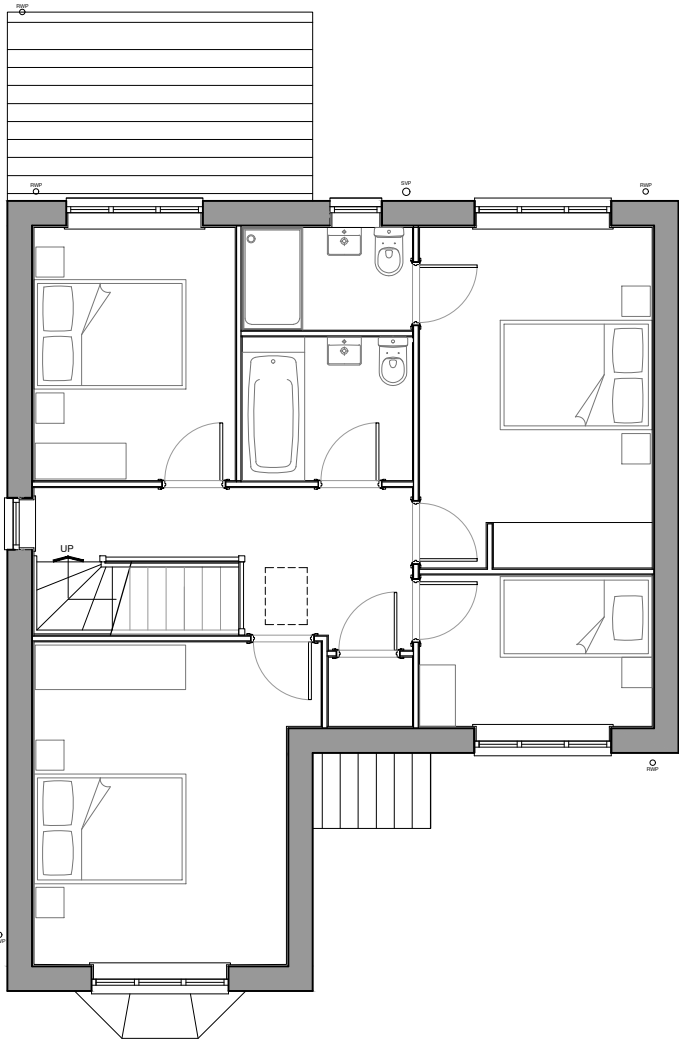

First Floor Plan

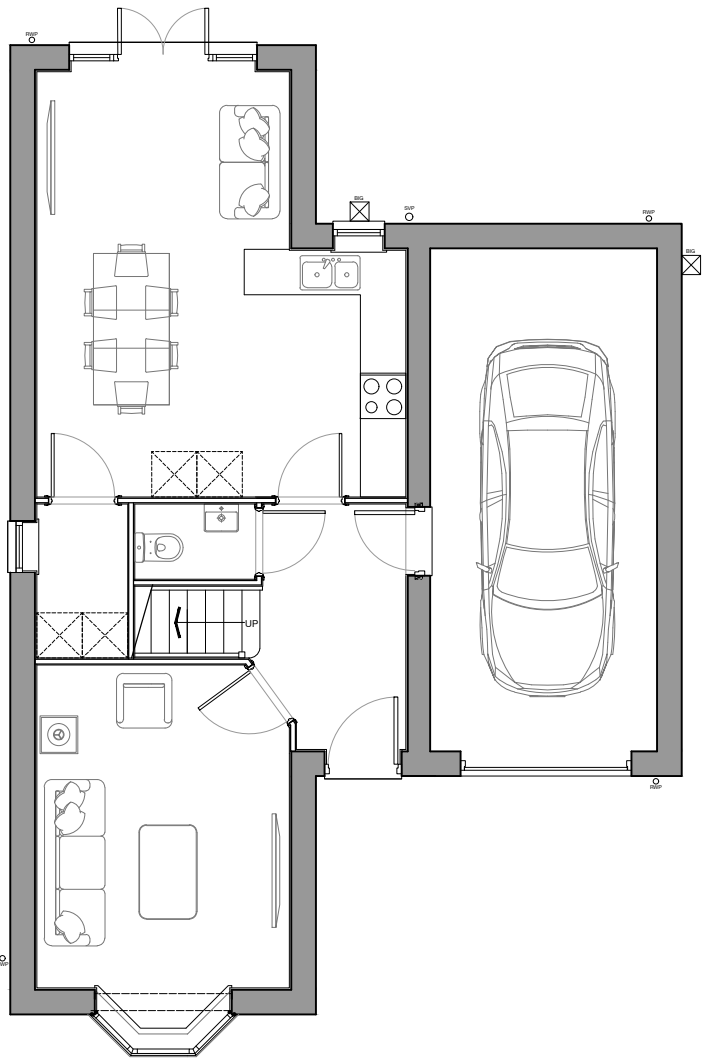

Ground Floor Plan

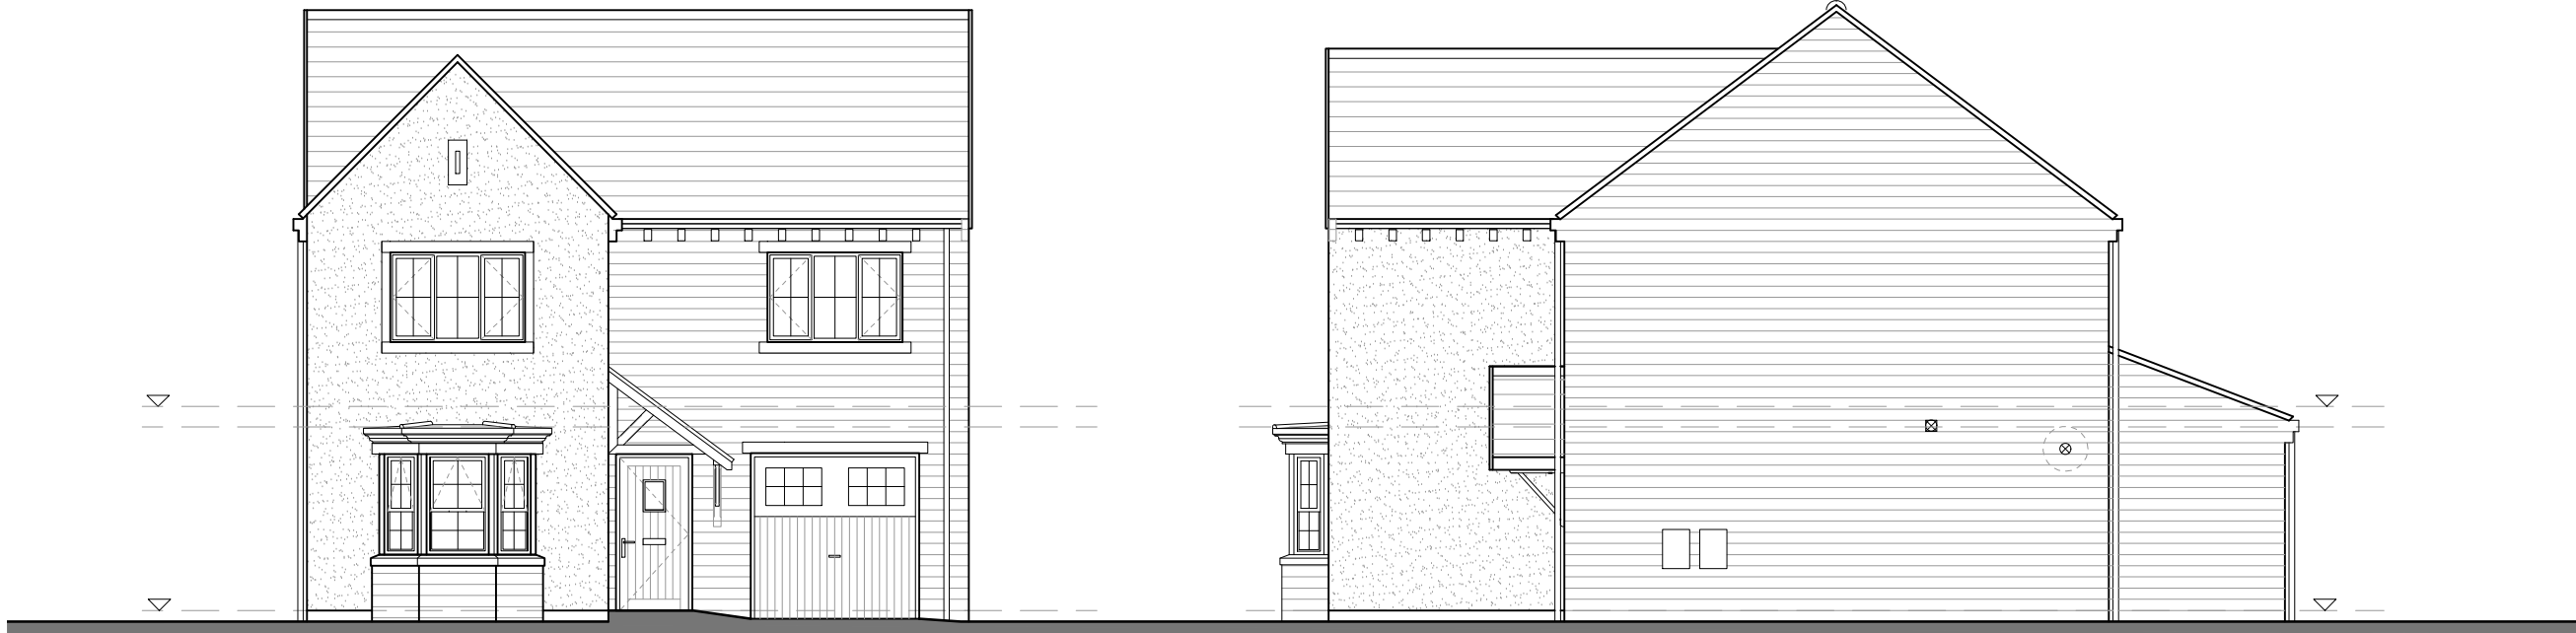

Front Elevation

R.H.S. Elevation



Rear Elevation

L.H.S. Elevation

B	21.03.22	Changed to render	CR
A	08.12.21	House type name updated	CR
Rev	Date	Description	Drawn Checked
Project	Northorpe Lane, Mirfield		
Drawing	House Type - Mulberry		
Client	Newett Homes		
BIM Suitability Description	SUITABLE FOR INFORMATION		BIM Suitability Code S2
Status	Planning	2 Riverside Way	320 City Road
Date	17.03.21	Whitehall Waterfront	Angel
Drawn	CR	LEEDS ■	LONDON □
Checked	GE	LS1 4EH	EC1V 2NZ
Scale (A2)	1:100	1 0113 819 8041	1 0203 883 8602
		w.edwardarchitecture.co.uk	e.info@edwardarchitecture.co.uk
0899 - EA - A - P027 - B	Originator	Designer	Drawing No. Rev

edward
architecture