



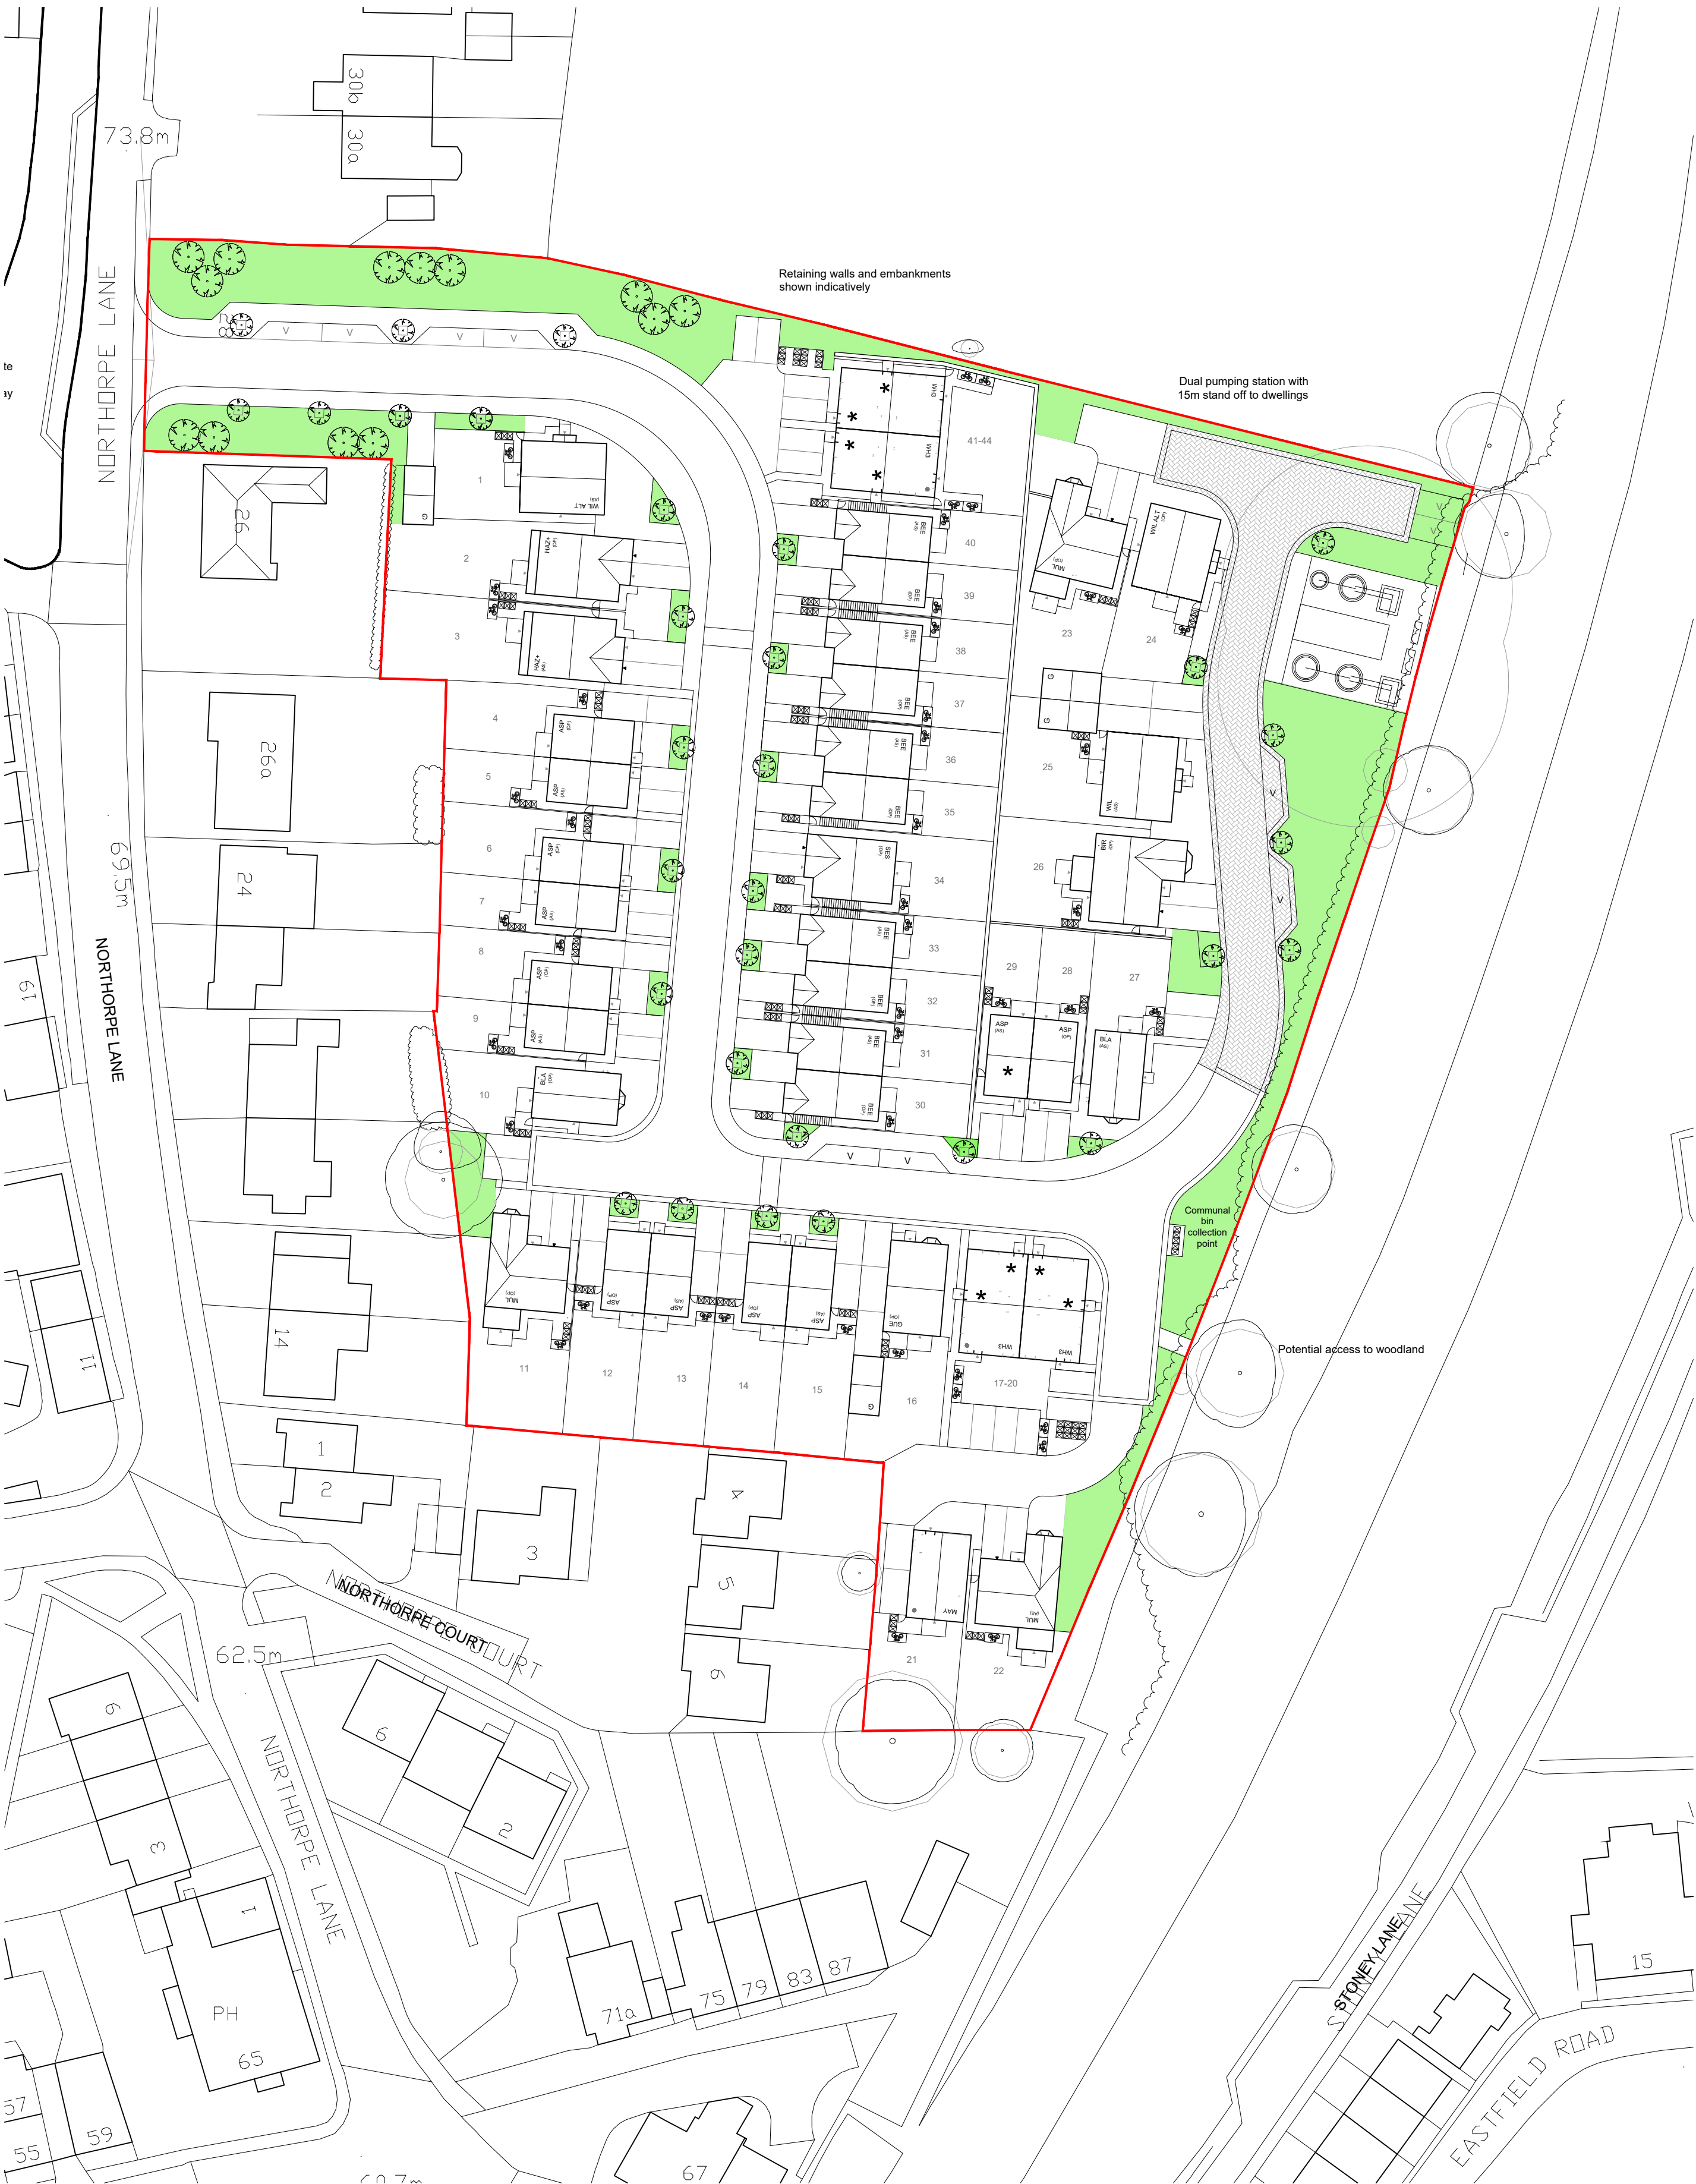

Land Transferred to management company

 

Date	Description
24.11.22	Plan updated
13.12.22	Plan updated in line with amended site plan
15.03.23	Site plan updated
30.03.23	17-20 area of transfer removed

Rev
A
B
C
D

House Type

Drawing Title
POS Management Plan

Site
Northorpe Lane, Mirfield

Thorpe Arch Grange
Walton Road
Thorp Arch
LS23 7BA

01937 543599
www.newethomes.co.uk



Scale @ A2	1:500	Date	17.11.22
Drawn	BH	Checked	
Drawing No.	NLM-003	Rev.	D