




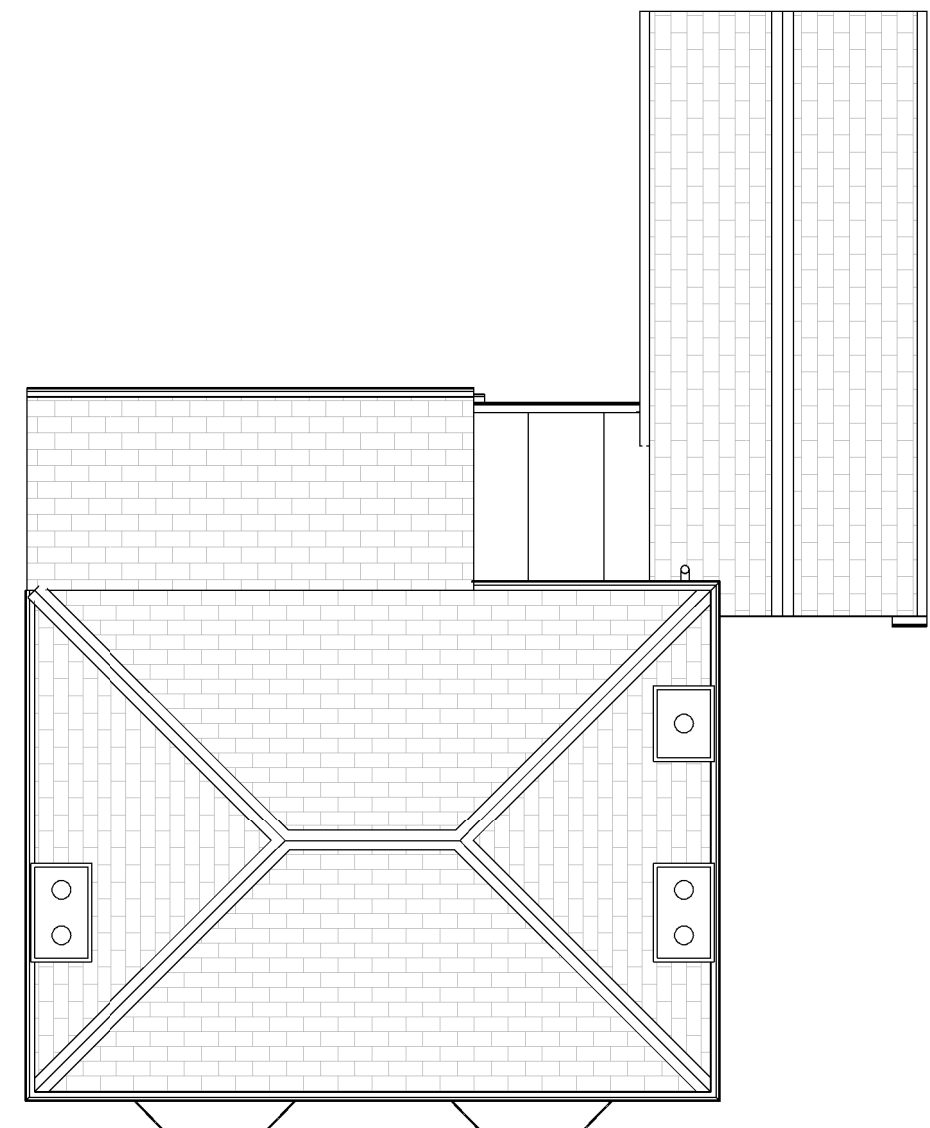

Roof Plan
1 : 100

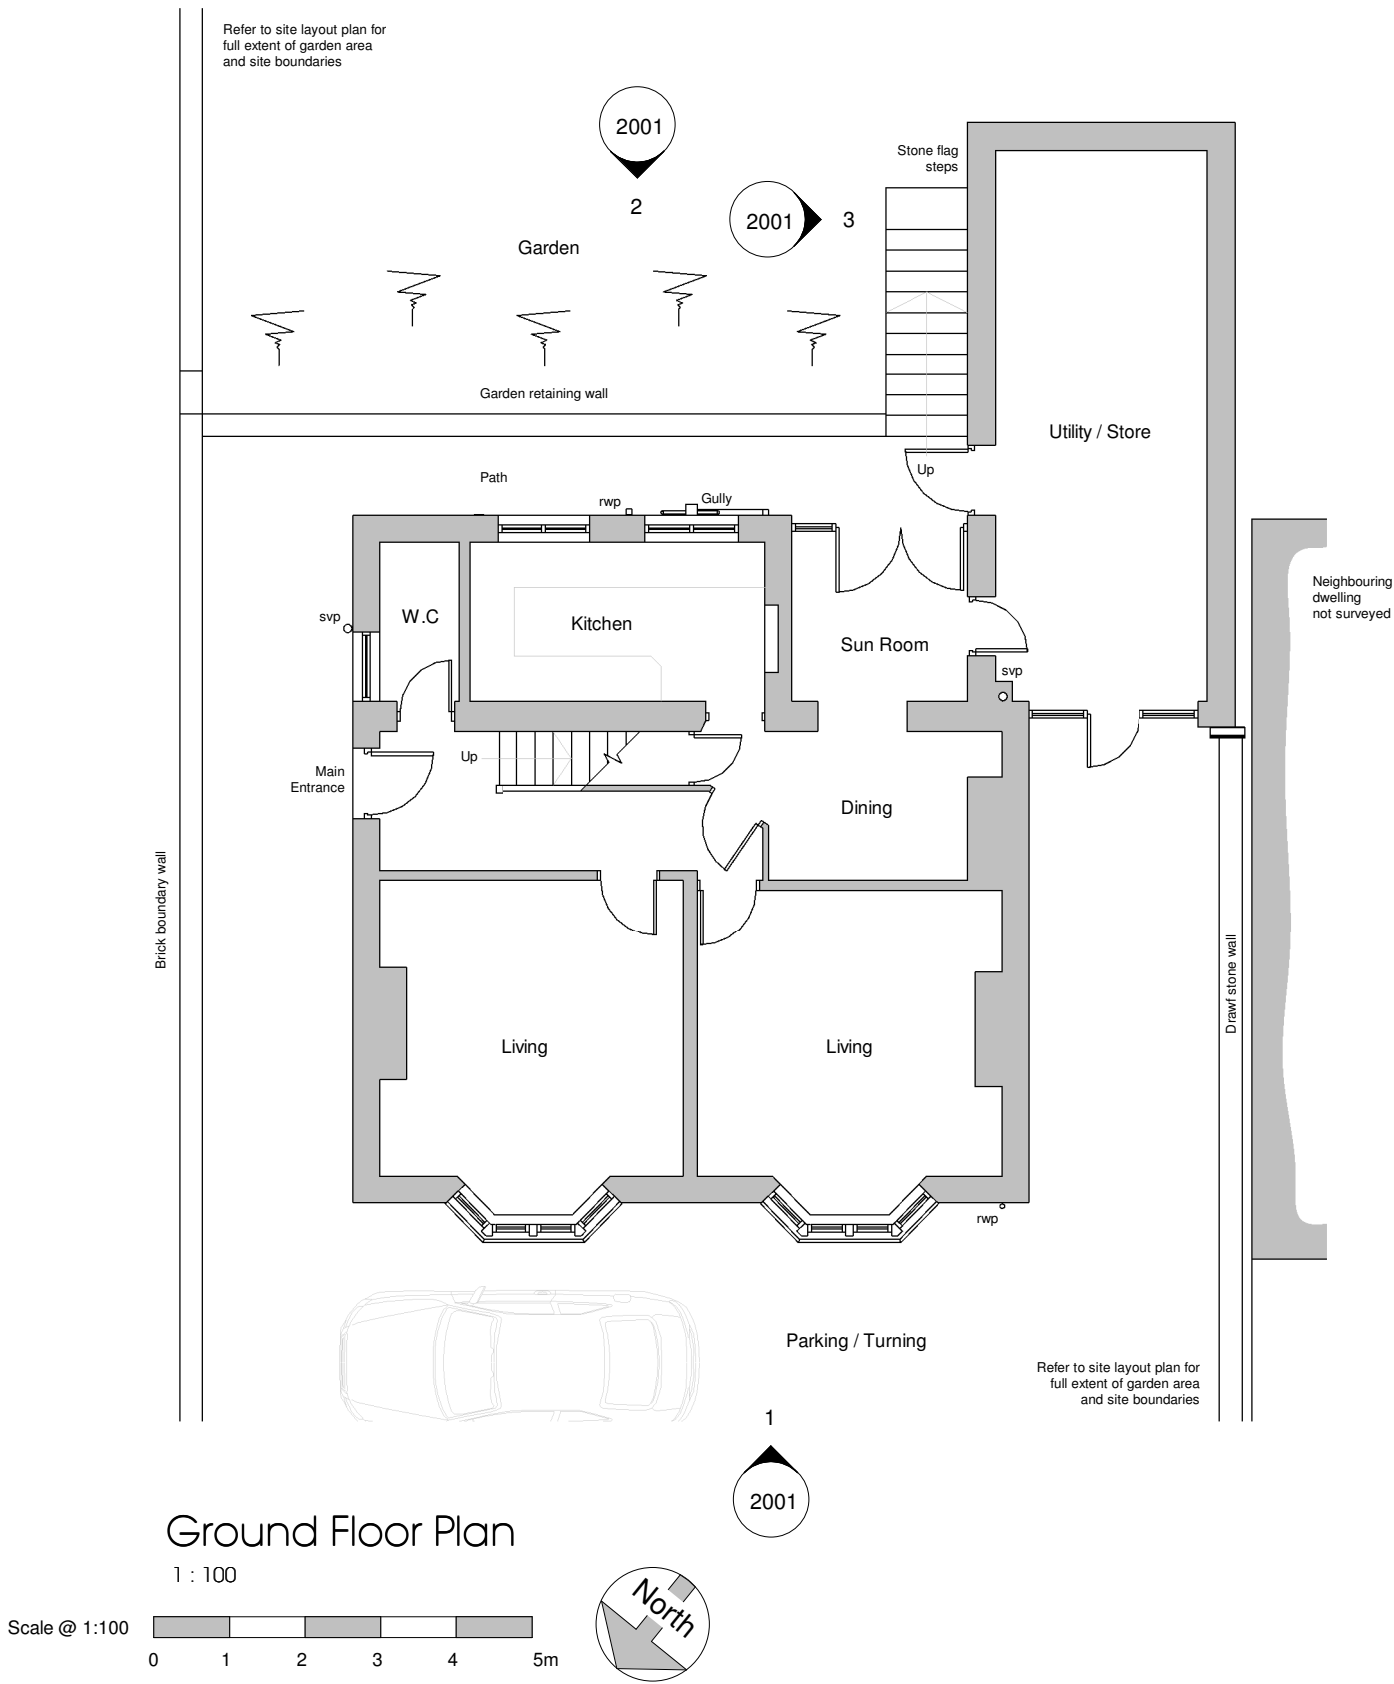

OS / Location Plan
1 : 1250

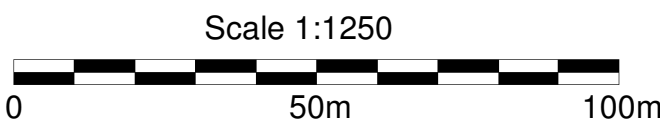


1 Front Elevation
1 : 100




2 Rear Elevation
1 : 100

Existing Materials:


- 1 Coursed natural stone
- 2 White uPVC / timber windows & doors
- 3 Black rainwater goods (Upvc / cast iron)
- 4 Natural slate roof

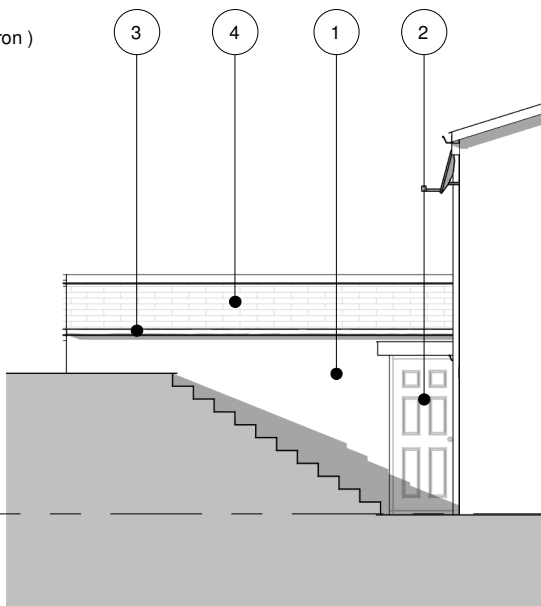


3 Side Elevation
1 : 100

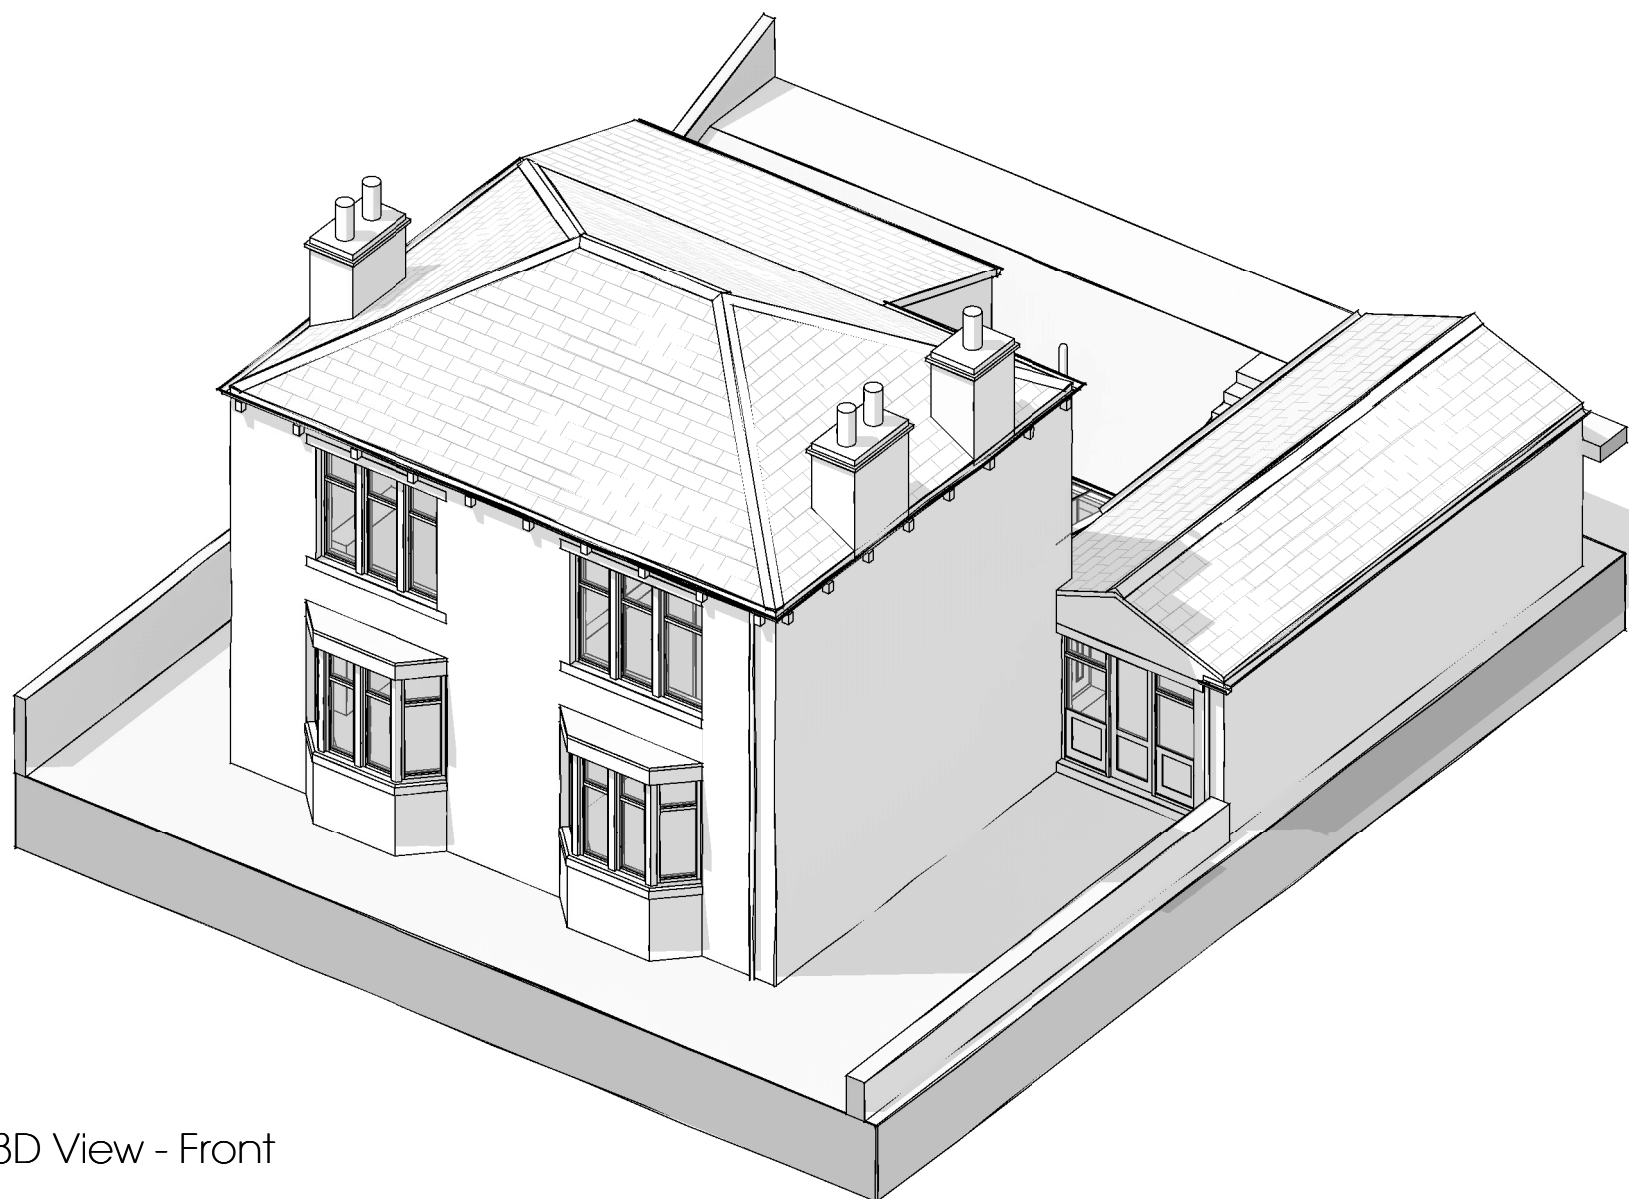


3D View - Front

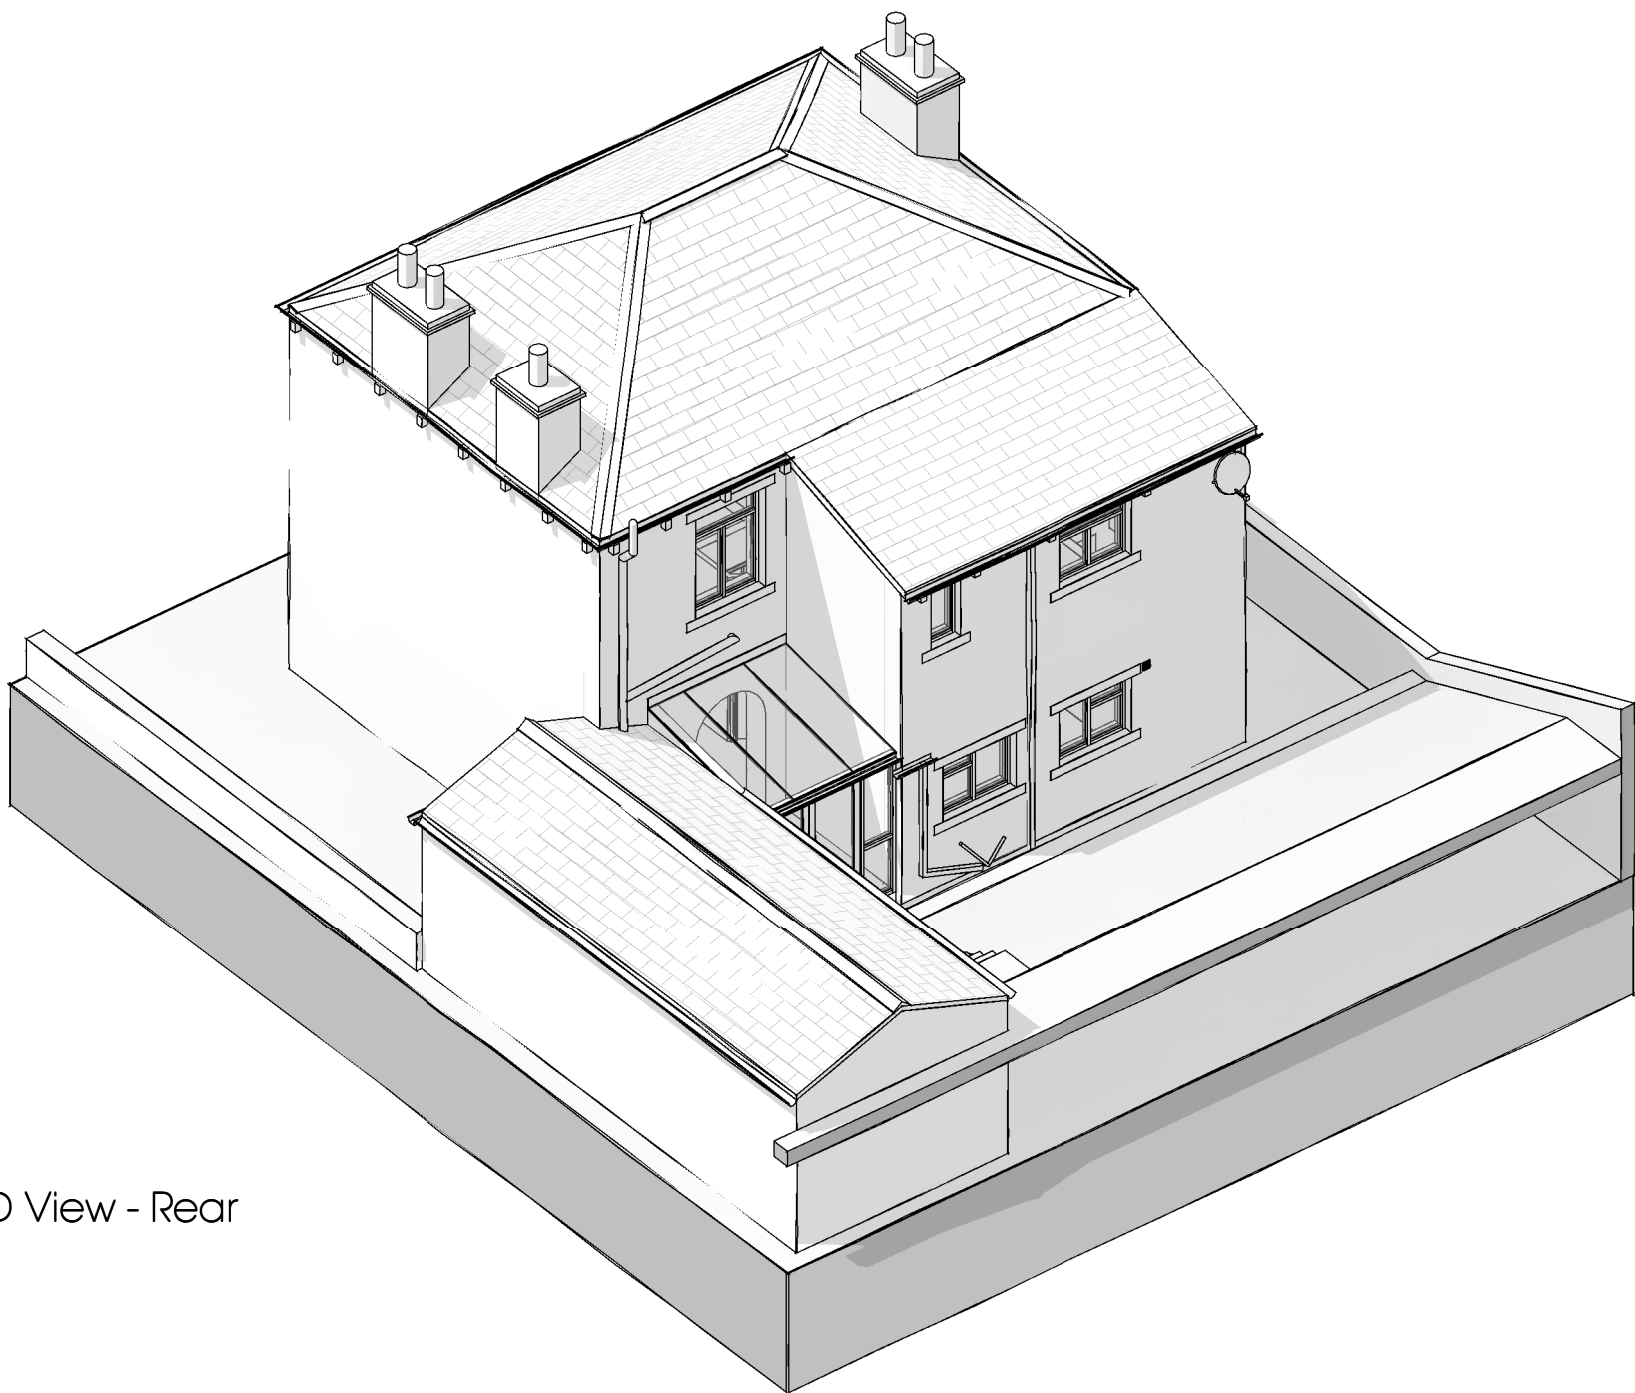

3D View - Rear

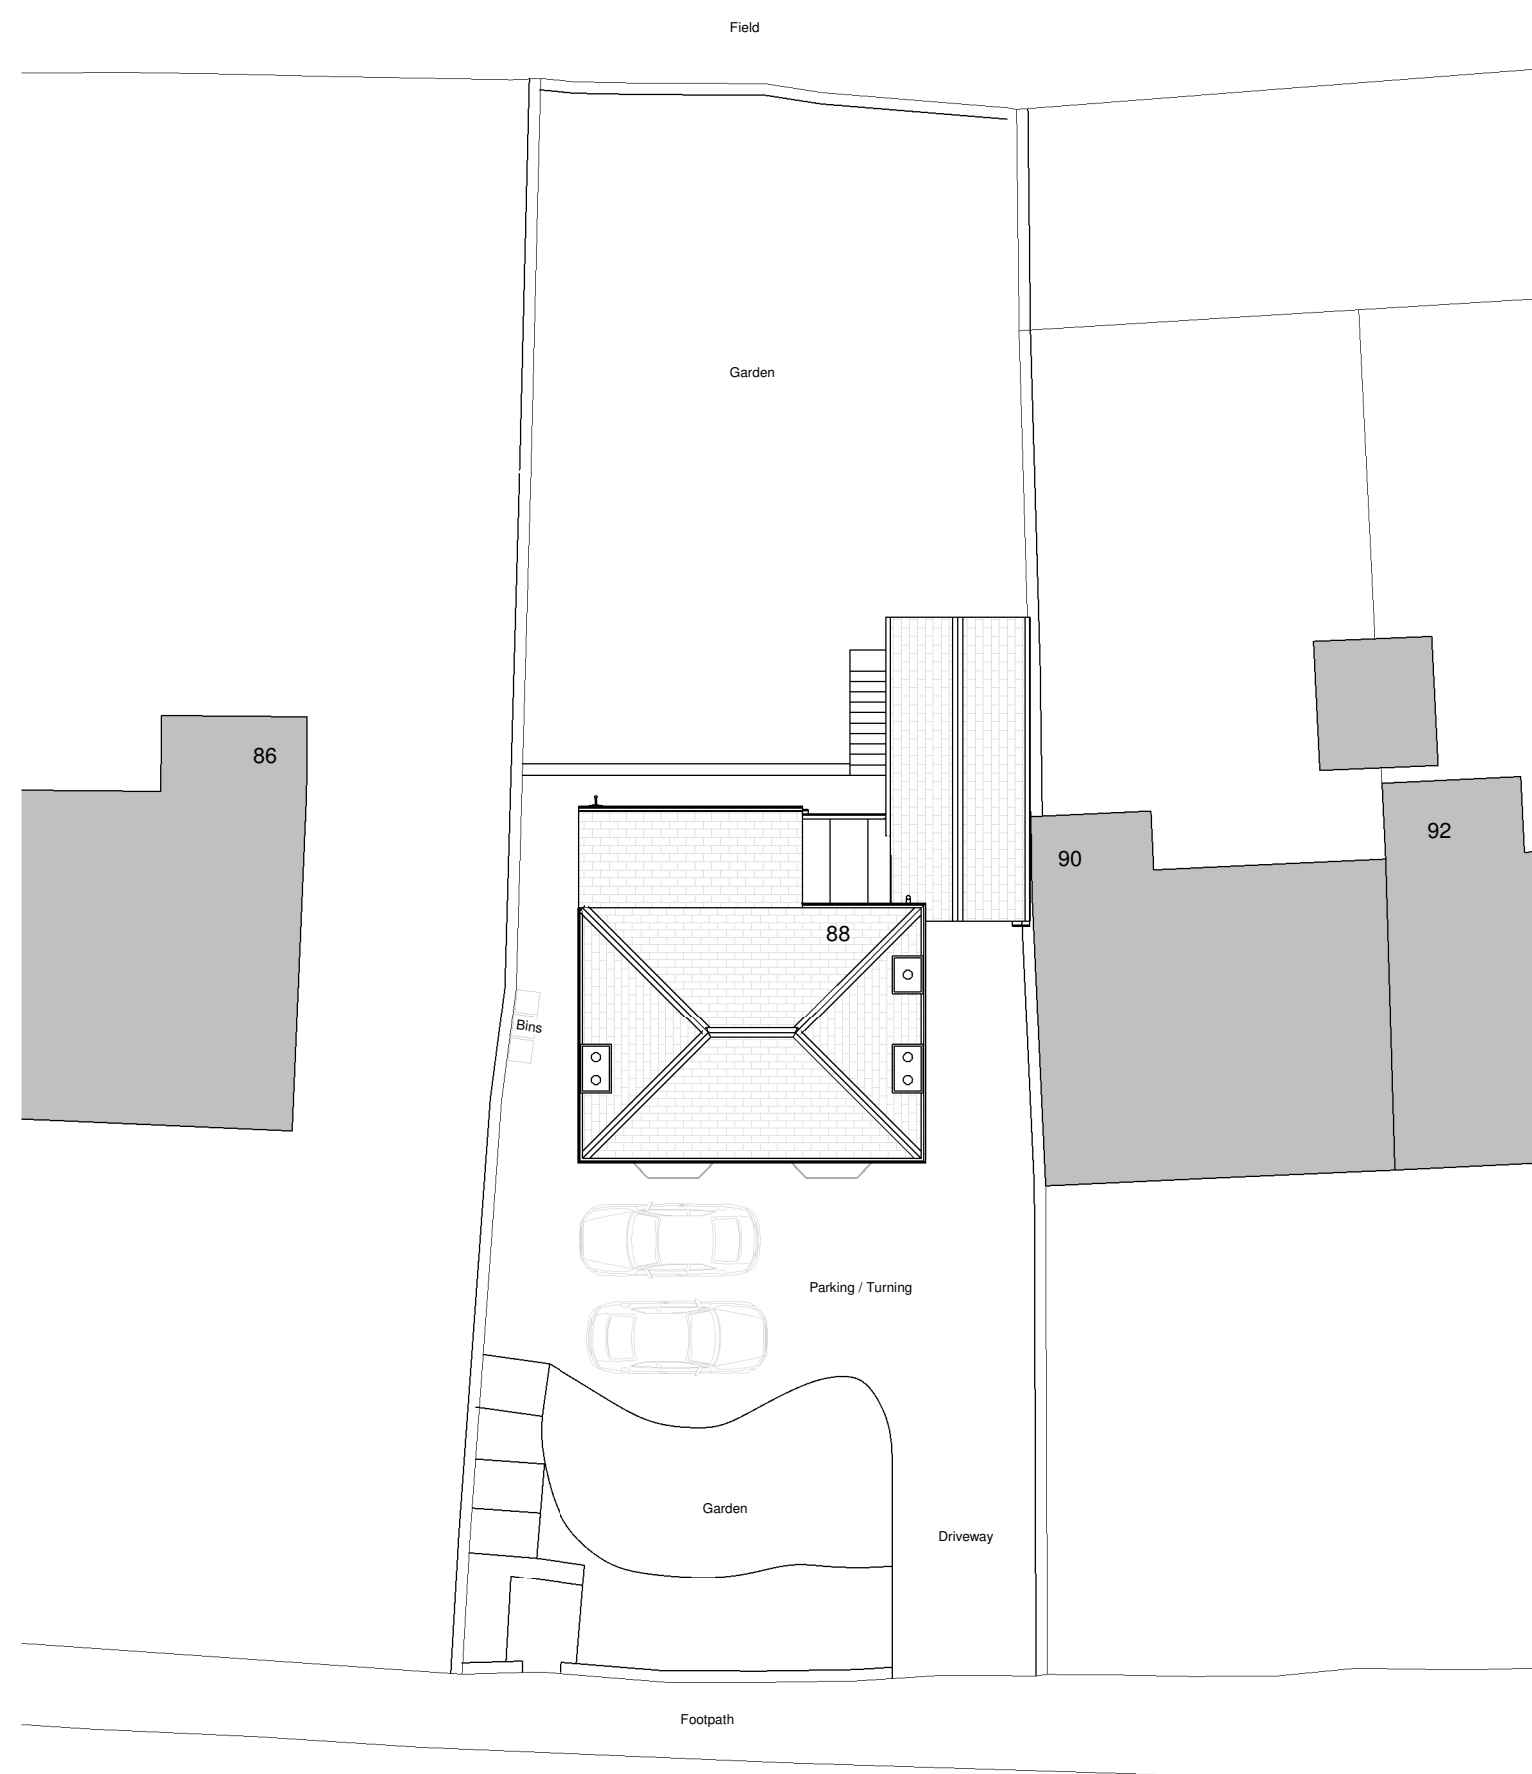

Site Layout Plan
1 : 200

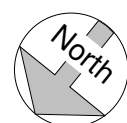

MANCHESTER ROAD

P01 First issue for review and comments JH 21.04.21

REVISION	DESCRIPTION	BY	DATE
----------	-------------	----	------

Project:
Proposed alterations to existing dwelling

Address:
88 Manchester Road, Slaithwaite
Huddersfield, HD7 5JB

Client:
Mr & Mrs Ackroyd

Drawing Title:
GA Plans & Elevations as Existing



Project No:	Drawing No:	Revision:
21-D09	2001	P01

Date:	Scale:	Drawn By:
April 2021	As indicated @ A1	JH

Drawing Status: PRELIMINARY

This drawing has been prepared specifically for the purpose of obtaining Planning and/or Building Regulations Approval. Its suitability for other purposes without additional supplementary details and specifications cannot be guaranteed. Only figured dimensions are to be used and all stated dimensions are to be checked on site with any discrepancies being reported to Hobson Architectural. This drawing together with the design is the property & copyright of Hobson Architectural and must not be reproduced without prior permission.