



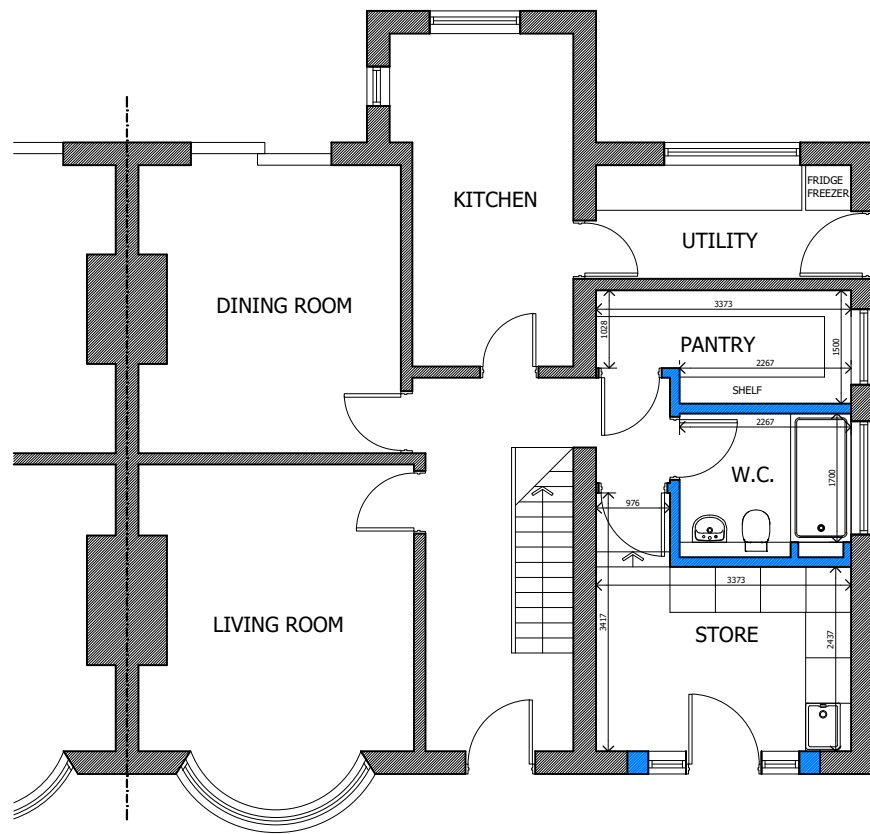

1. Proposed Ground Floor Plan
Scale 1:100

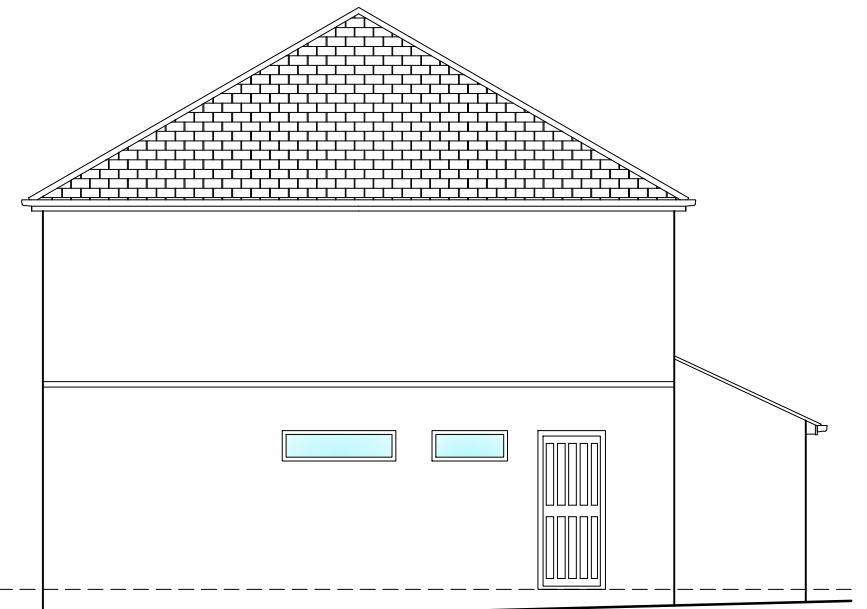


2. Proposed East Elevation
Scale 1:100



3. Proposed North Elevation
Scale 1:100



4. Proposed West Elevation
Scale 1:100

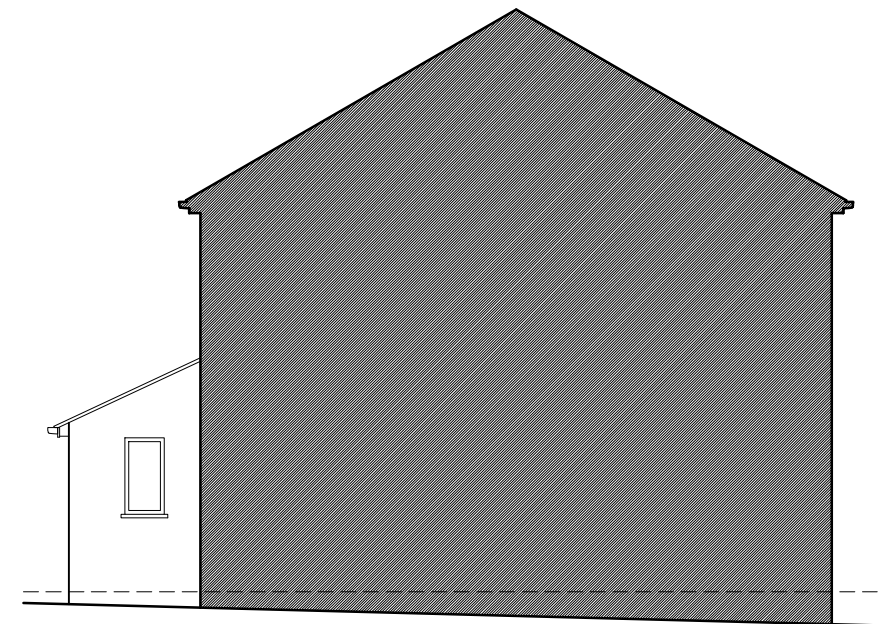

5. Proposed South Elevation
Scale 1:100



DME Group Ltd
21A Phoebe Lane Industrial Estate,
Phoebe Lane, Halifax, HX3 9EX

T: +44 (0)300 303 3168
E: hello@drawmyextension.co.uk
W: www.drawmyextension.co.uk

All work to be carried out in accordance with the requirements of the Building Regulations and the Water Authority Regulations currently in force.

Do not scale from this drawing. DME Group to be notified of any discrepancies.

Verify relevant dimensions on site before commencing work or preparing shop drawings.

This drawing is copyright.

REV	DATE	AMENDMENT

PROJECT
Proposed Garage Conversion
67 Broomfield Road
Fixby
HD2 2HQ

DRAWING TITLE
Proposed Floor Plans & Elevations

PROJECT NO.	DRAWING NO.	REVISION
21091	03	
STATUS		
PLANNING SUBMISSION		
SCALE	DATE	DRAWN