



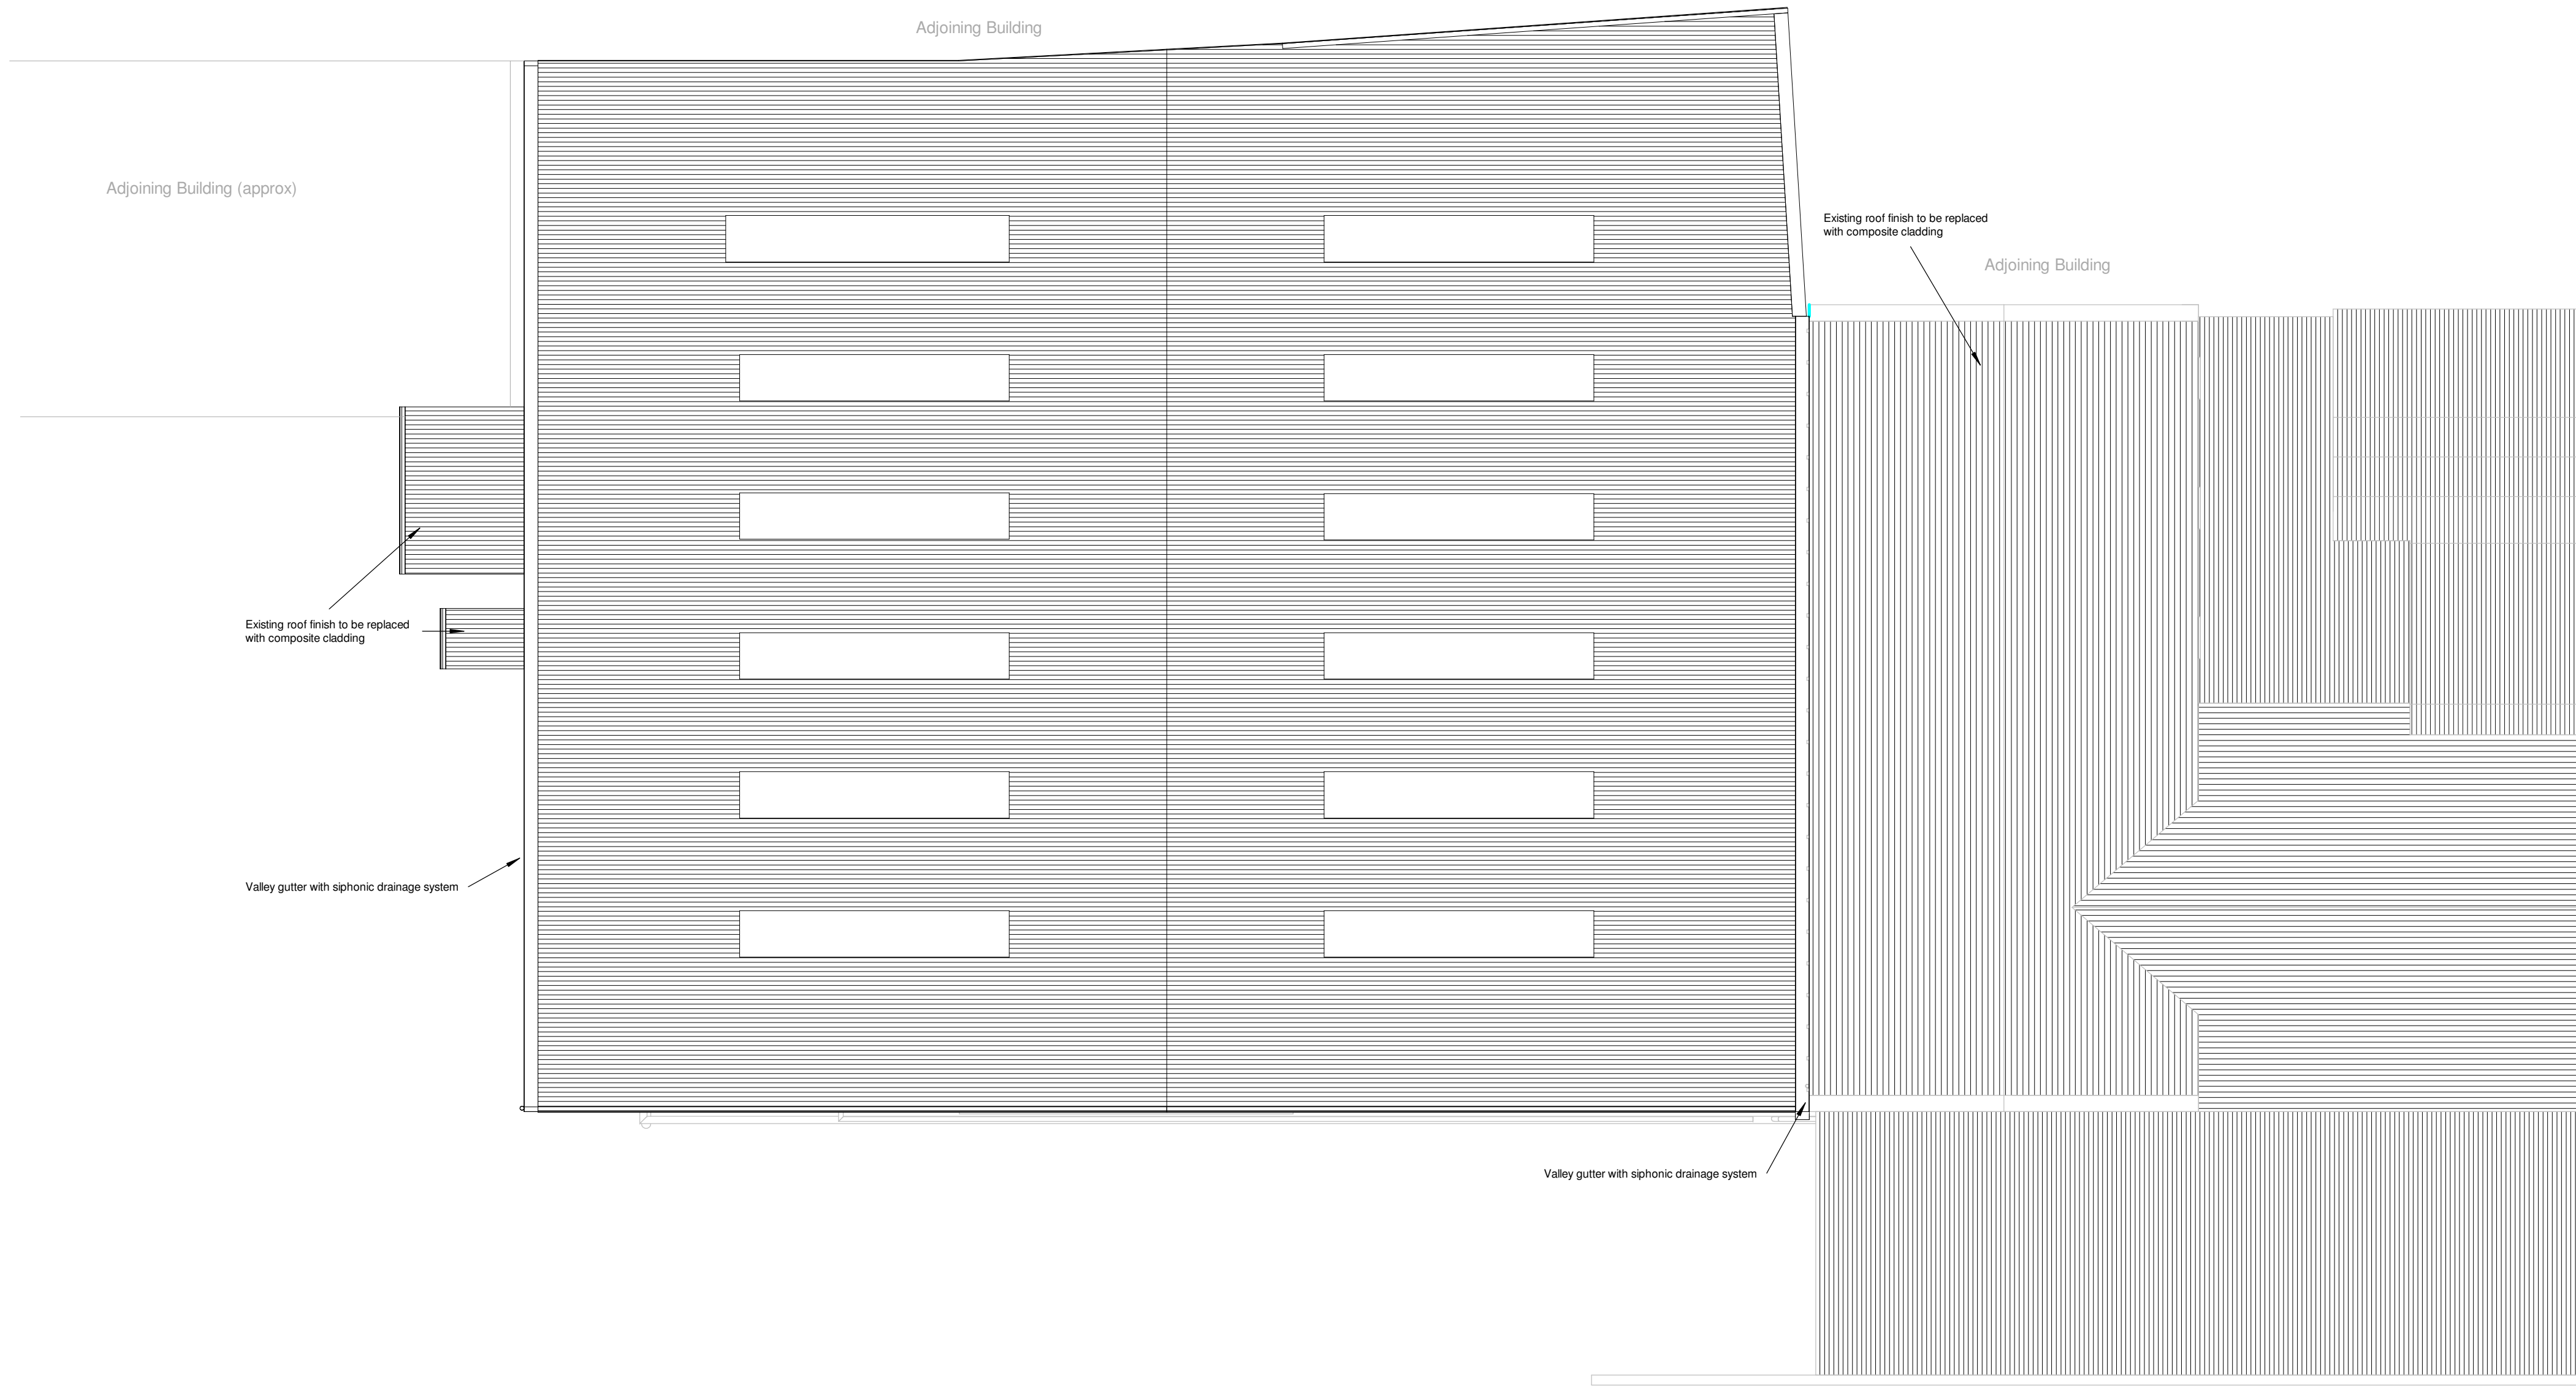

Proposed G.A Roof Plan
1 : 100

P3	Revised to suit topographical survey	DLV	MR	07.06.21
P2	Revisions following design team meeting	DLV	MR	12.04.21
P1	First Issue	DLV	MR	23.03.21
Rev	Description	Drawn	Checked	Date

Document Status : **S2** Purpose of Issue: **FOR INFORMATION**

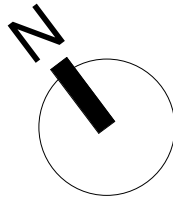

Firth Buildings, 99 - 103 Leeds Rd, Dewsbury, WF12 7BU t: 01924 464342
e: info@martinwalsh.co.uk w: www.martinwalsh.co.uk

Project:
Redevelopment of Existing Warehouse
Wood Street, Wakefield Road, Scissett, HD8 9JS

Title:
Proposed G.A Roof Plan

Client:
Phoenix Textiles Ltd

MWA Project	Scale	Original Paper Size	Paper Orientation	Drawn
6373	1 : 100	@A1	Landscape	DLV

File Identifier	Originator	Volume	Level	Type	Role	Number	Revision
PTWS -	MWA -	XX -	RP -	DR -	A -	0011	P3