




PROPOSED SITE PLAN SHOWING
EXTENT OF FENCING
(Scale: NTS)

FENCING:

2.4m high paladin
fence to site perimeter

LANDSCAPING:

Refer to Landscape Architect's
details for further information

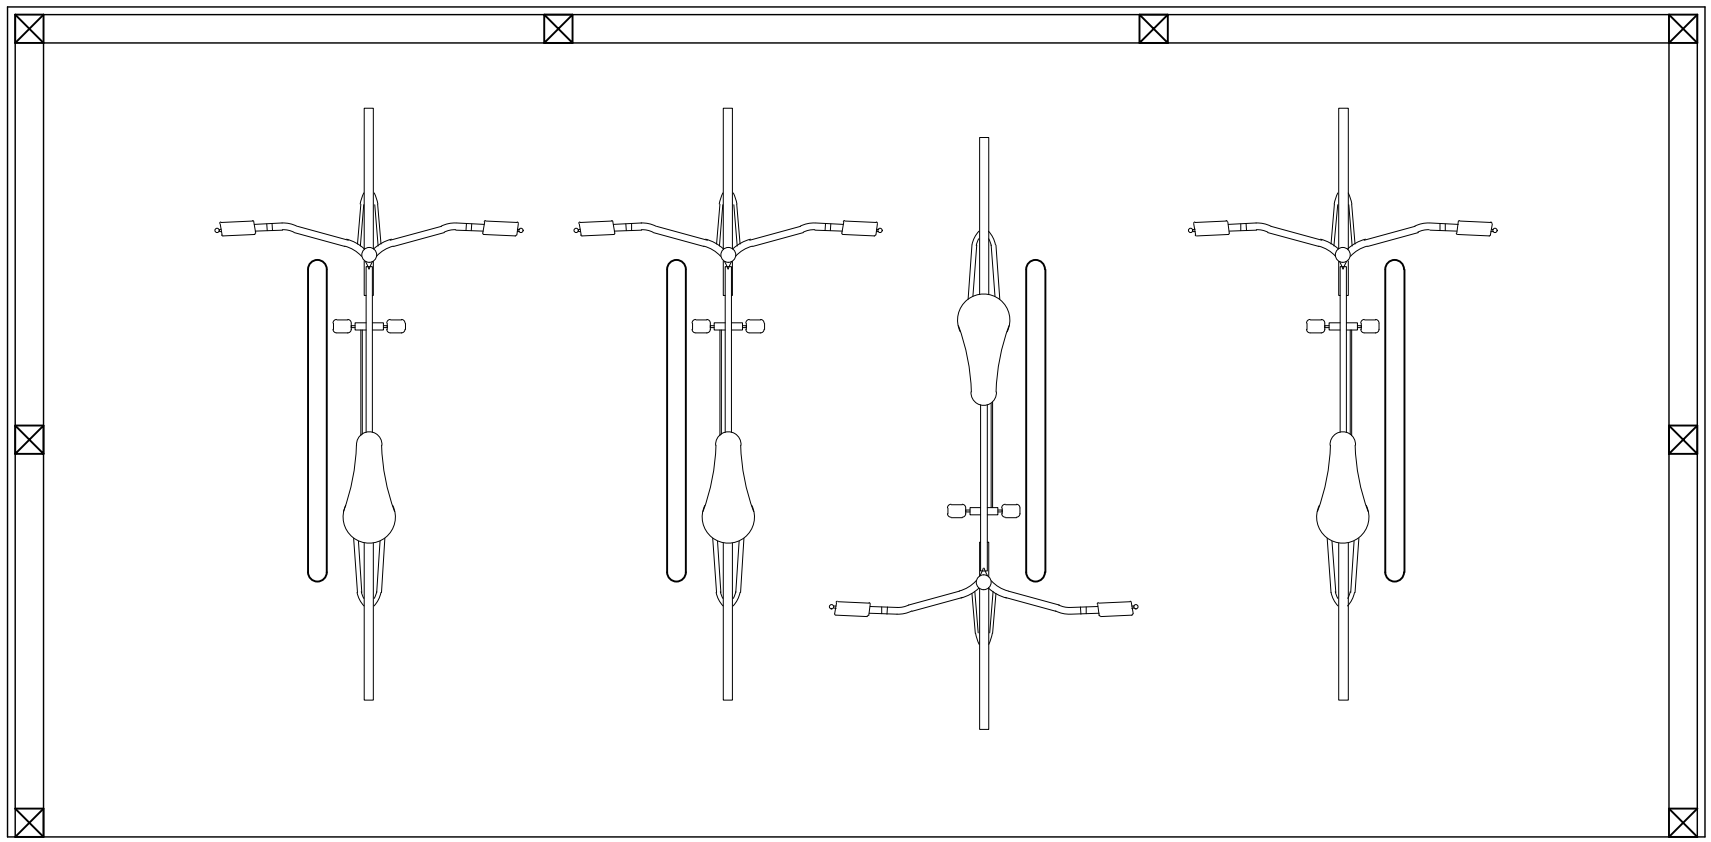

TYPICAL BICYCLE SHELTER DETAILS
(Scale 1:20)

All site dimensions shall be verified by the contractor on site prior
to work commencing

Do not scale from this drawing
Only work to written dimensions

This drawing is the property of Ellis Healey Architecture and
copyright is reserved by them. The drawing is not to be copied or
disclosed by or to any unauthorised persons without the prior
written consent of Ellis Healey Architecture.

NOTES

Proprietary galvanised steel cycle hoops
are to be installed where indicated.
Broxap 'Sheffield Extra' or similar.

Bike shelters shall be Broxap 'New
Sheffield'.

Hoops and shelters are to be installed in
accordance with the manufacturer's
instructions cast into appropriate
concrete footings.


Cycle storage to meet BREEAM or
sold secure bronze standard.



BROXAP 'SHEFFIELD EXTRA'
BICYCLE SHELTER



PALADIN FENCE

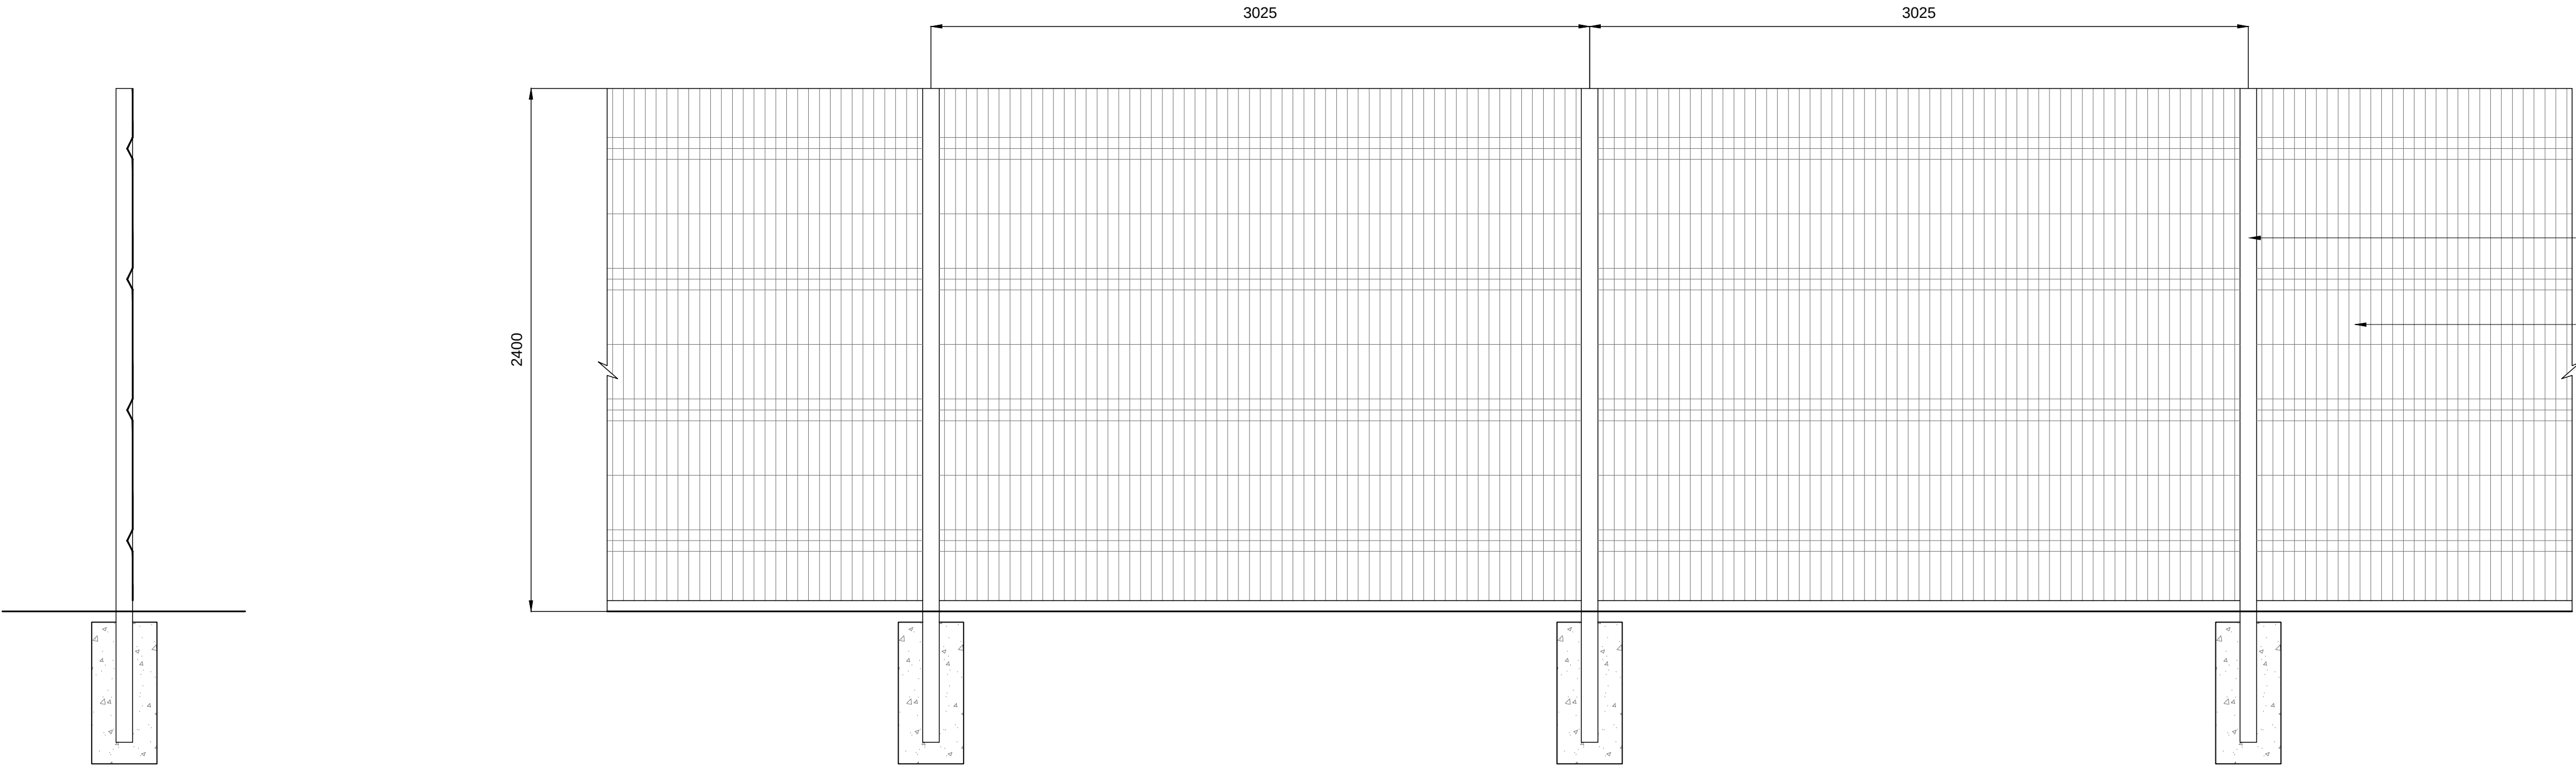

TYPICAL SECTION
(Scale 1:20)

TYPICAL PALADIN FENCE ELEVATION
(Scale 1:20)

SPECIFICATION:

2.4m high Paladin type fence with 50
x 50mm posts at 3025mm c/s;
Colour: black

ellis healey

architecture

PLANNING

PROJECT: PROPOSED INDUSTRIAL
DEVELOPMENT AT FORMER BIERLEY
TREATMENT WORKS, CLECKHEATON

TITLE: EXTERNAL WORKS DETAILS

DRAWING NO: 2115 PL 108

BYCHECKED: NG / AH DATE: APRIL 2021

SCALE @A1: 1:20

Tower Works, Glöber Road, Leeds, LS11 5QS
Tel: 0113 3453090 E-mail: info@ellishealey.com