



5575 sq.m (60,000 sq.ft) unit plus
448 sq.m (4,820 sq.ft) of first floor
office accommodation

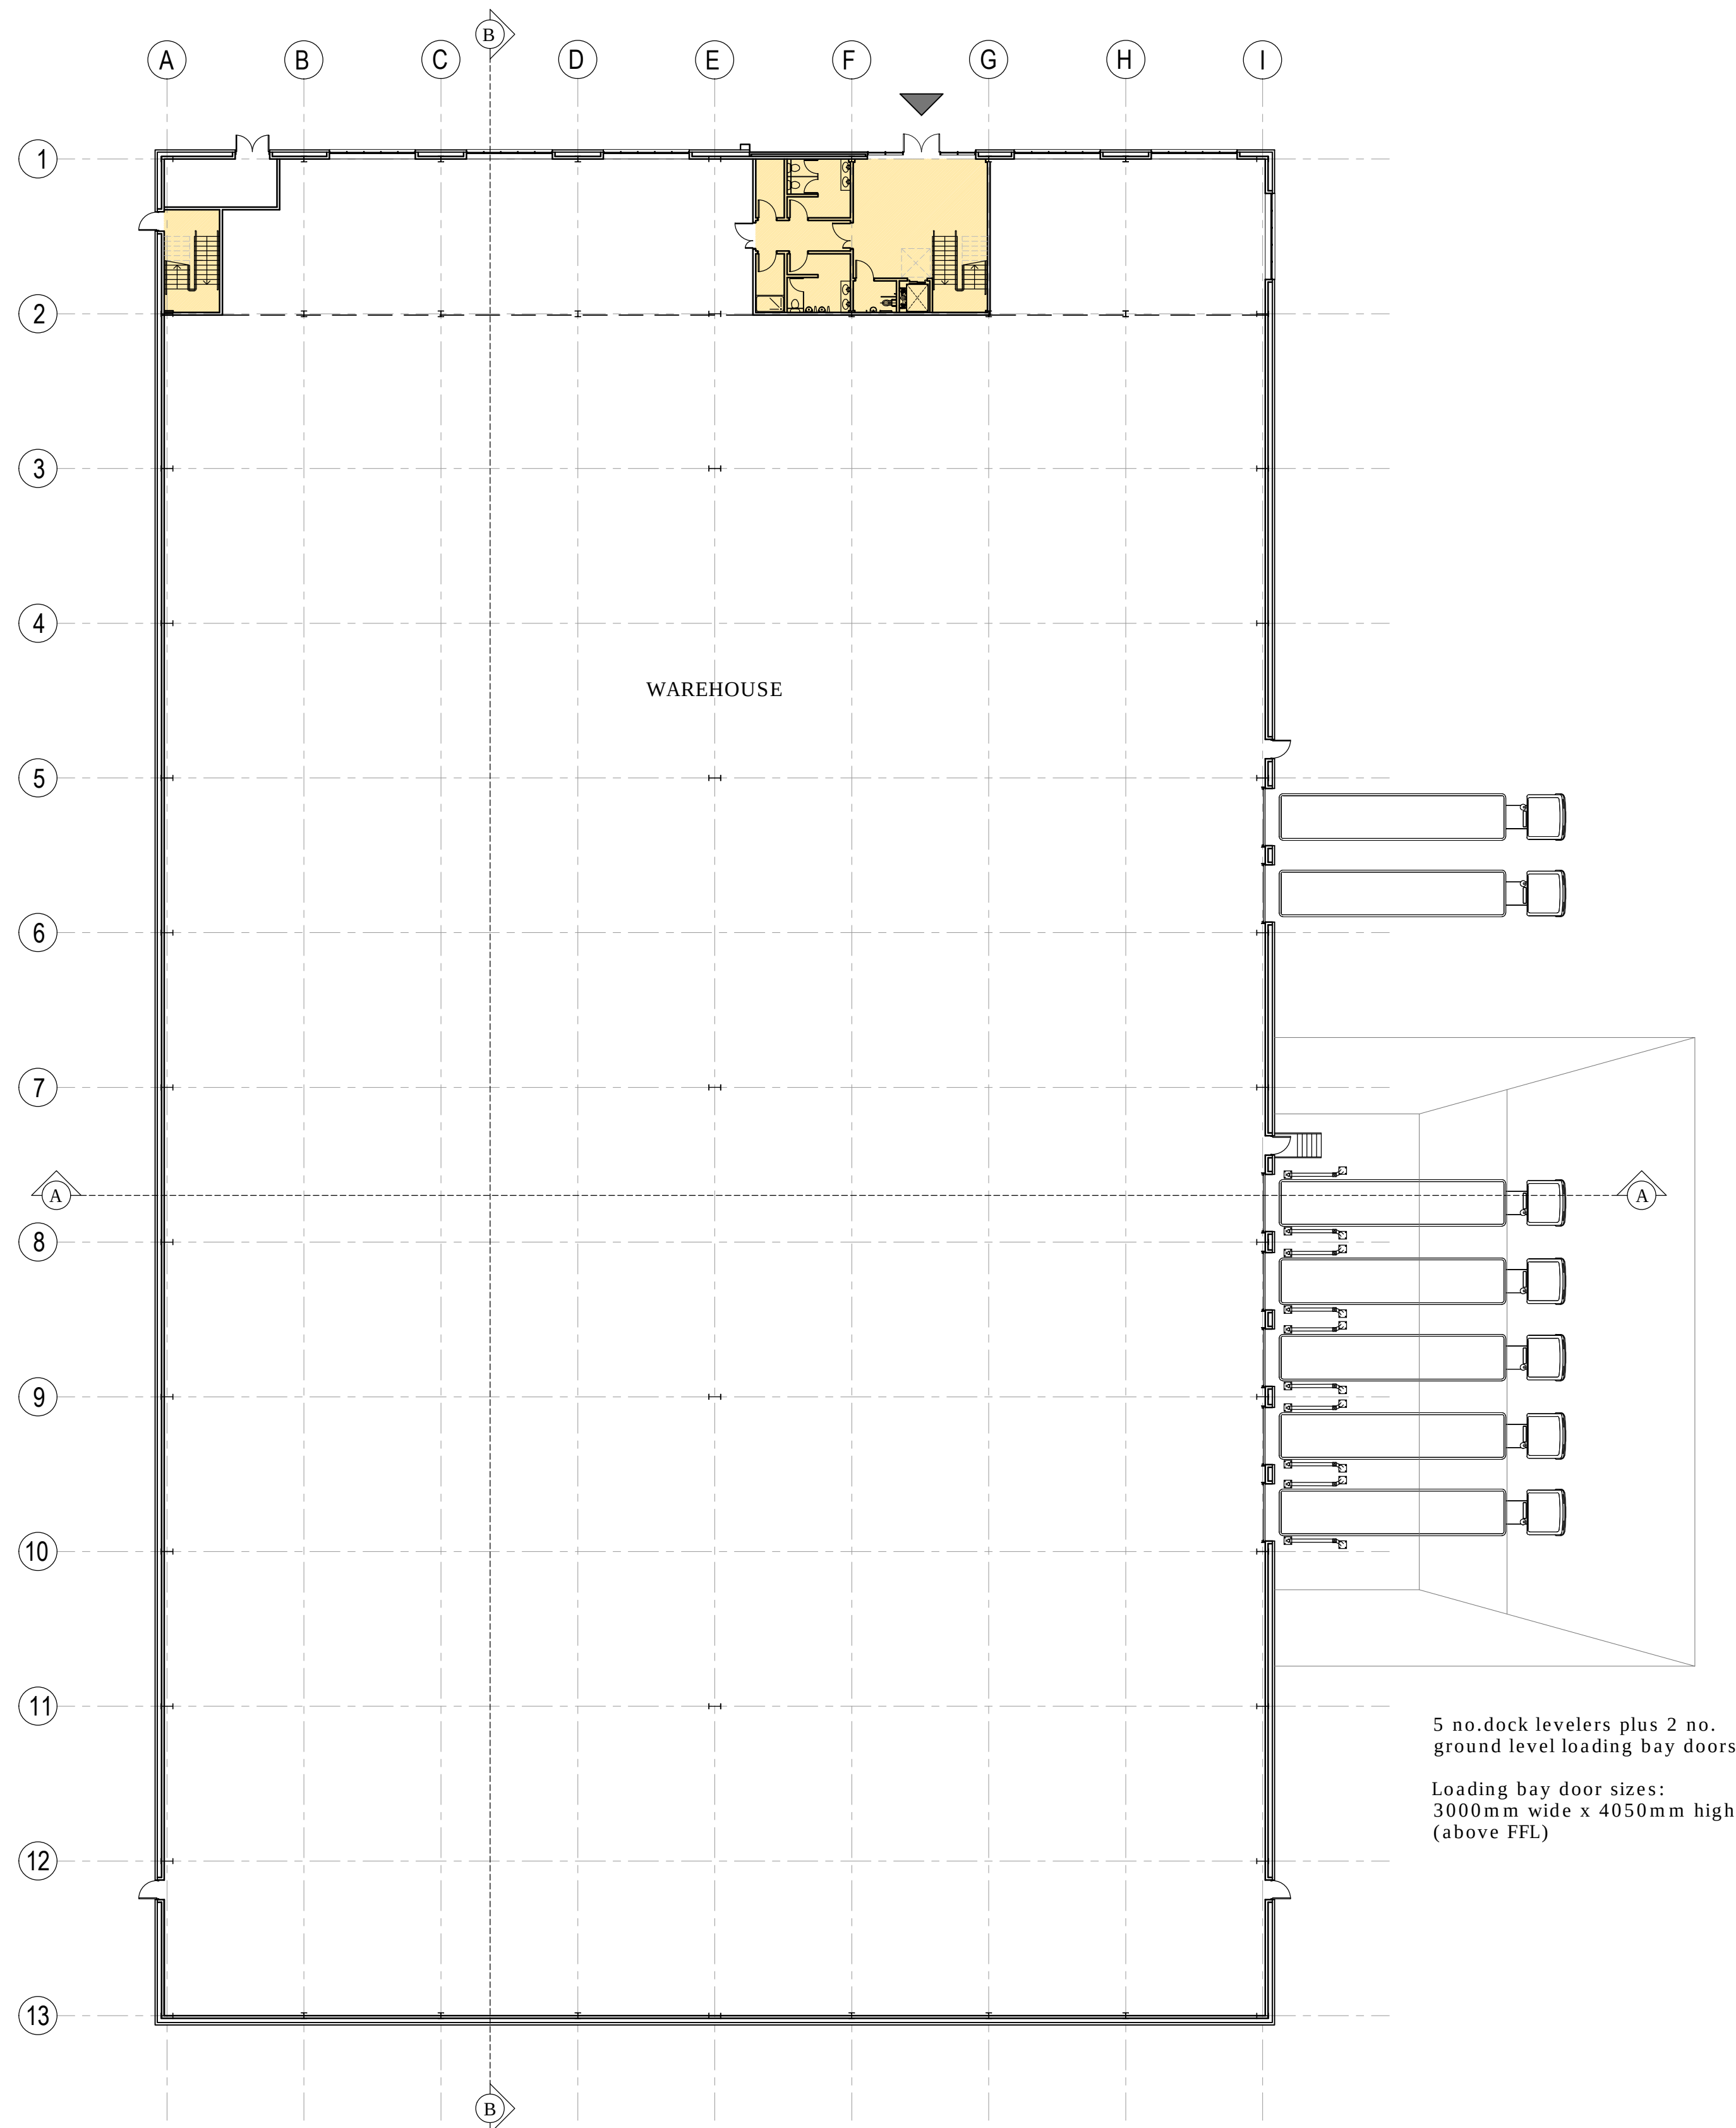


GROUND FLOOR PLAN

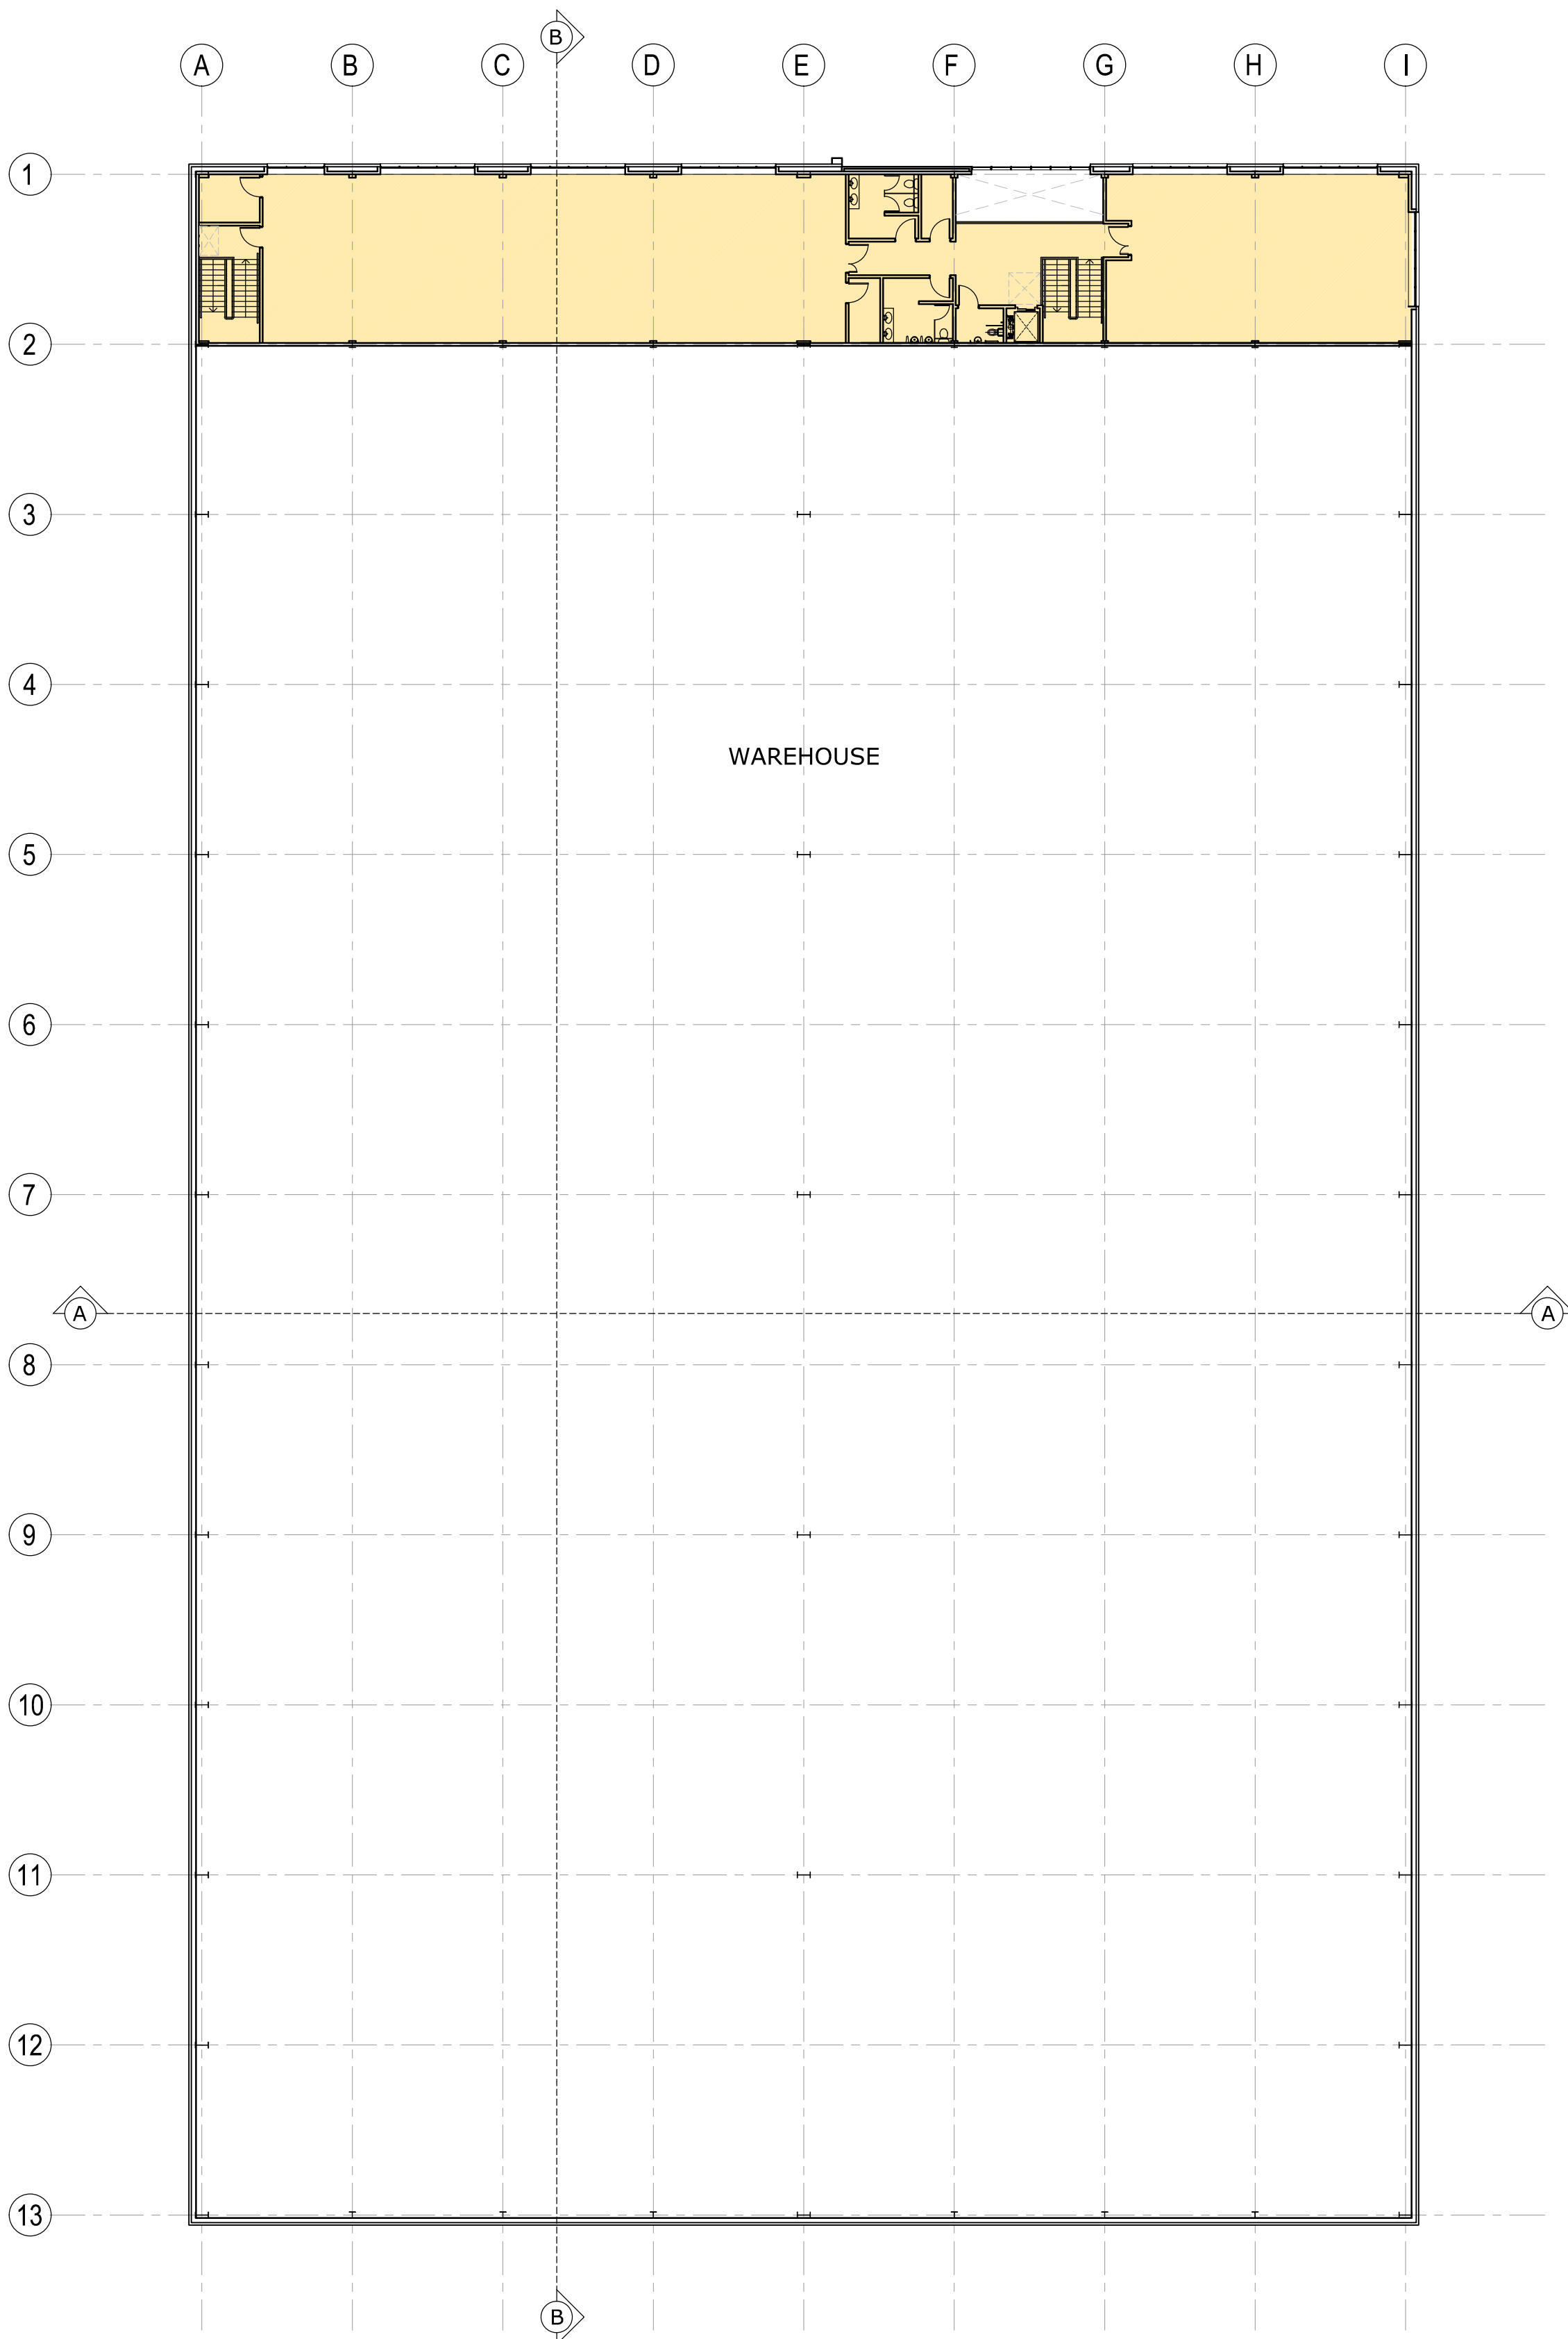

FIRST FLOOR PLAN

All site dimensions shall be verified by the contractor on site prior to work commencing
Do not scale from this drawing
Only work to written dimensions
This drawing is the property of Ellis Healey Architecture and copyright is reserved by them. The drawing is not to be copied or disclosed by or to any unauthorised persons without the prior written consent of Ellis Healey Architecture.
NOTES

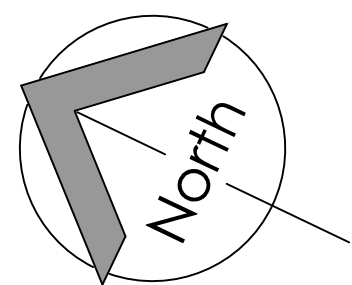

Rev A	Metric units added	14-05-2021	NG
Designation	Details of Revision	Date	Initials/Sign



PLANNING

PROJECT:	PROPOSED INDUSTRIAL DEVELOPMENT AT FORMER BIERLEY TREATMENT WORKS, CLECKHEATON		
TITLE:	UNIT 1 G.A. FLOOR PLANS		
DRAWING NO:	2115 PL 111 (A)		
BY/CHECKED:	NG / AH	DATE:	APRIL 2021
SCALE @A1:	1:250		
Tower Works, Globe Road, Leeds, LS11 5QG Tel: 0113 3453090 E-mail: info@ellishealey.com			

UNIT 1 - 5575 sq.m (60,000 sq.ft)