


3712 sq.m (40,000 sq.ft) unit plus
330 sq.m (3,560 sq.ft) of first floor
office accommodation

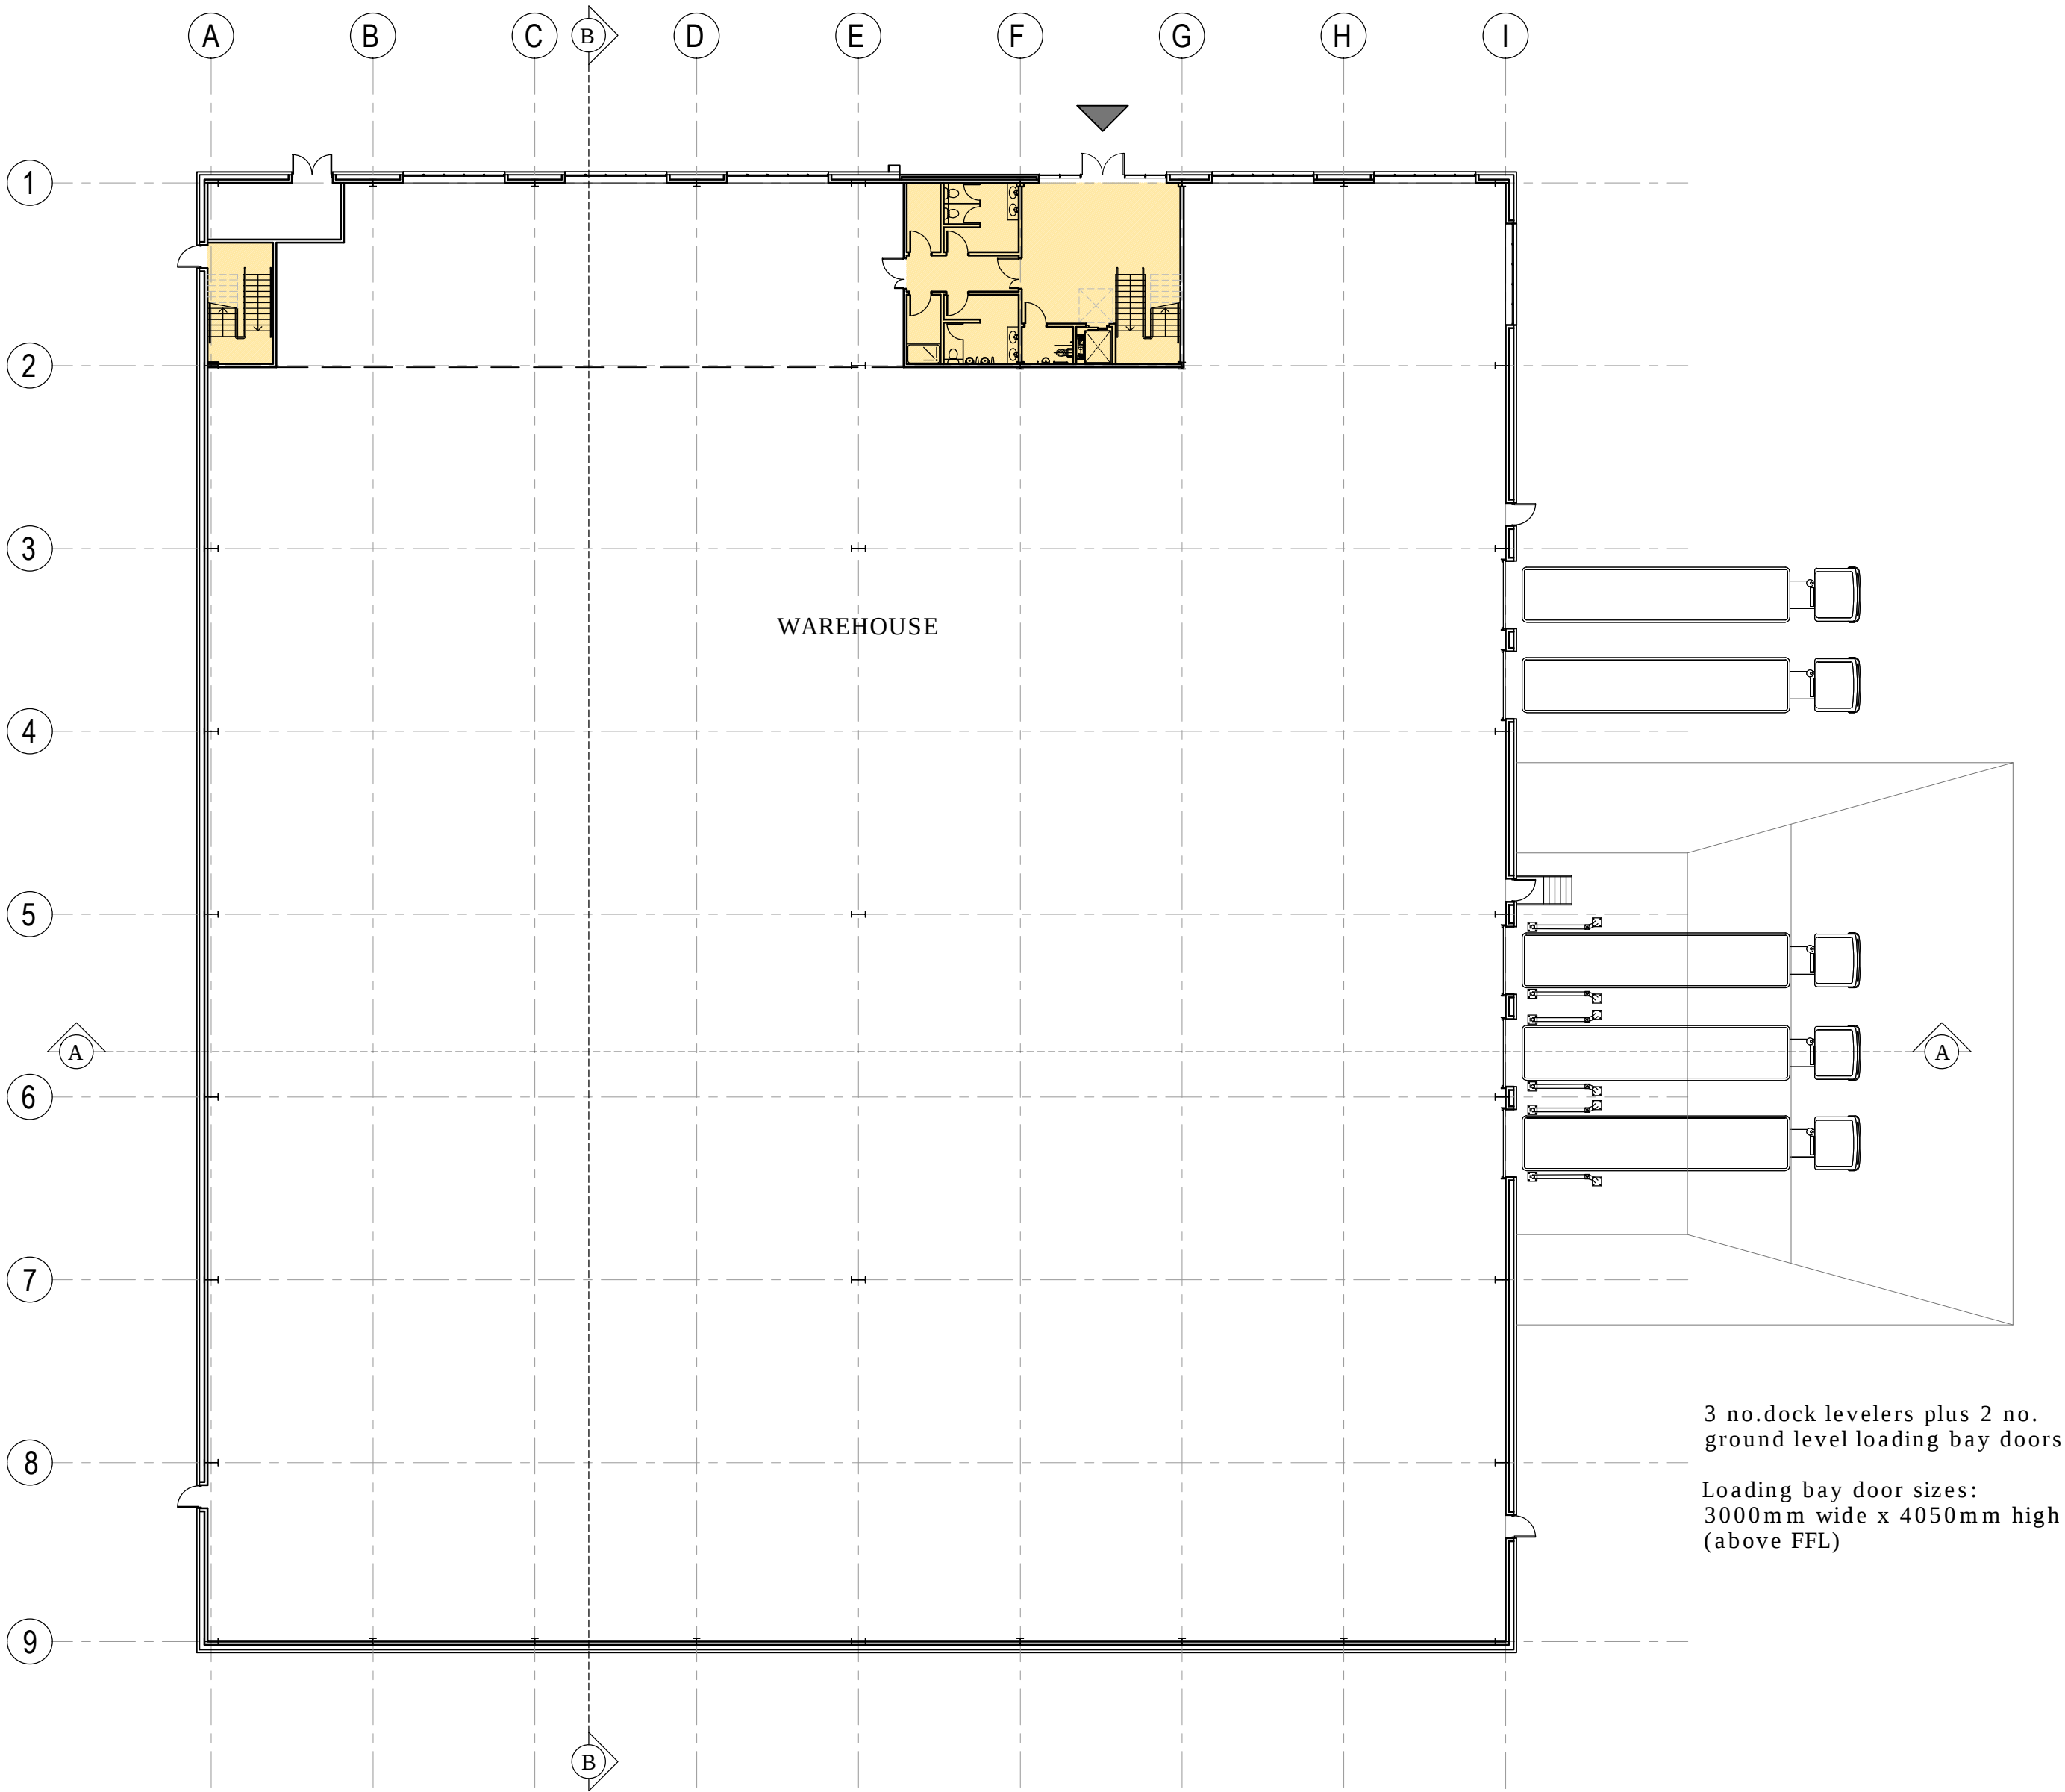

GROUND FLOOR PLAN



FIRST FLOOR PLAN

Rev A	Metric units added	14-05-2021	NG
Designation	Details of Revision	Date	Initials/Sign

ellis healey

architecture

PLANNING

PROJECT: PROPOSED DEVELOPMENT
FORMER BIERLEY TREATMENT WORKS
CLECKHEATON

TITLE: UNIT 2
G.A. FLOOR PLANS

DRAWING NO: 2115 PL 117 (A)

BYCHECKED: NG / AH DATE: APRIL 2021

SCALE @A1: 1:250

Tower Works, Globe Road, Leeds, LS11 5QG
Tel: 0113 3453090 E-mail: info@ellishealey.com

UNIT 2 - 3716 sq.m (40,000 sq.ft)