



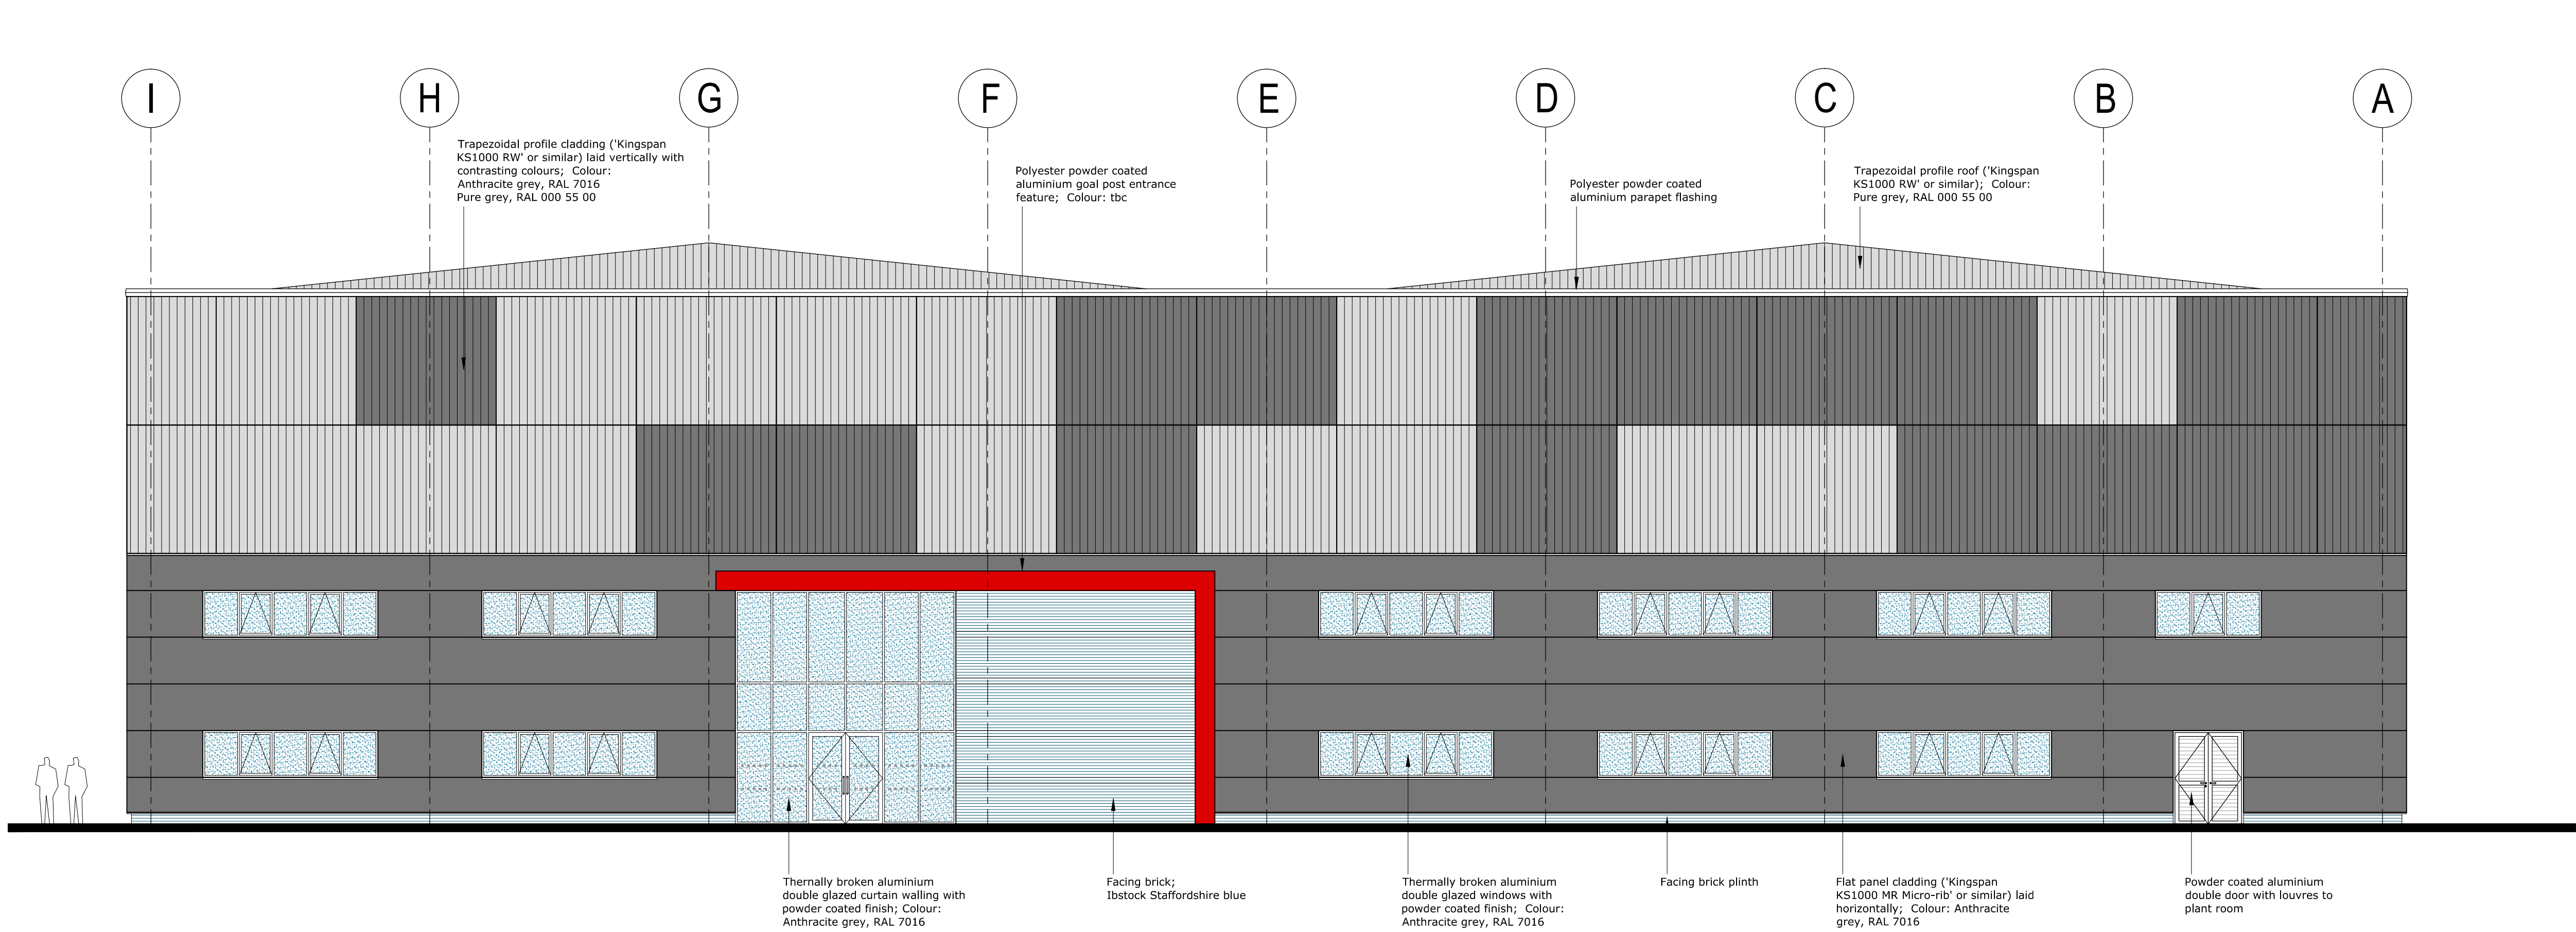

NORTH EAST ELEVATION

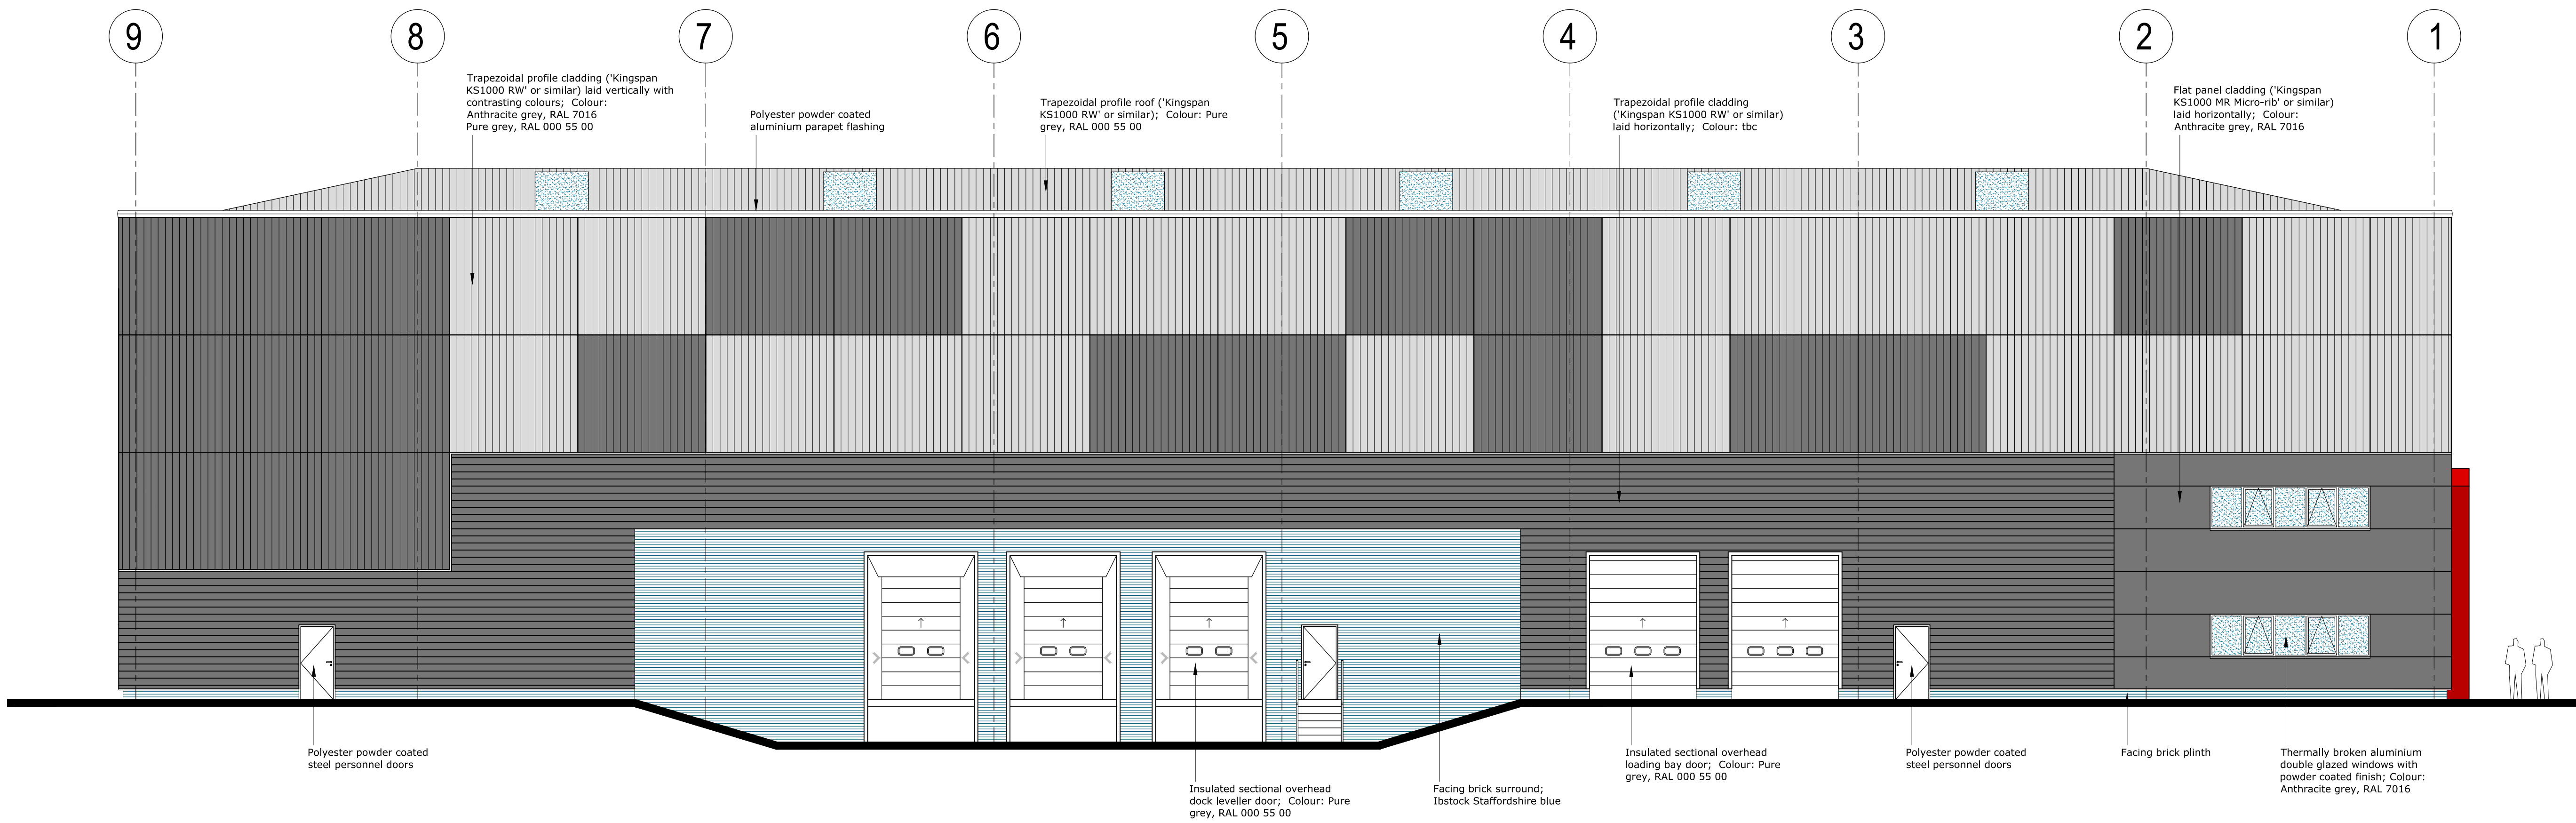

SOUTH EAST ELEVATION

UNIT 2 - 3716 sq.m (40,000 sq.ft)

All site dimensions shall be verified by the contractor on site prior to work commencing

Do not scale from this drawing
Only work to written dimensions

This drawing is the property of Ellis Healey Architecture and copyright is reserved by them. The drawing is not to be copied or disclosed by or to any unauthorised persons without the prior written consent of Ellis Healey Architecture.

NOTES

Rev A	Metric units added	14-05-2021	NG
Designation	Details of Revision	Date	Initials/Sign



PLANNING

PROJECT:	PROPOSED INDUSTRIAL DEVELOPMENT AT FORMER BIERLEY TREATMENT WORKS, CLECKHEATON		
TITLE:	UNIT 2 DETAILED NE & SE ELEVATIONS		
DRAWING NO:	2115 PL 120 (A)		
BY/CHECKED:	NG / AH	DATE:	APRIL 2021
SCALE @A1:	1:100		
Tower Works, Globe Road, Leeds, LS11 5QG Tel: 0113 3453090 E-mail: info@ellishealey.com			