


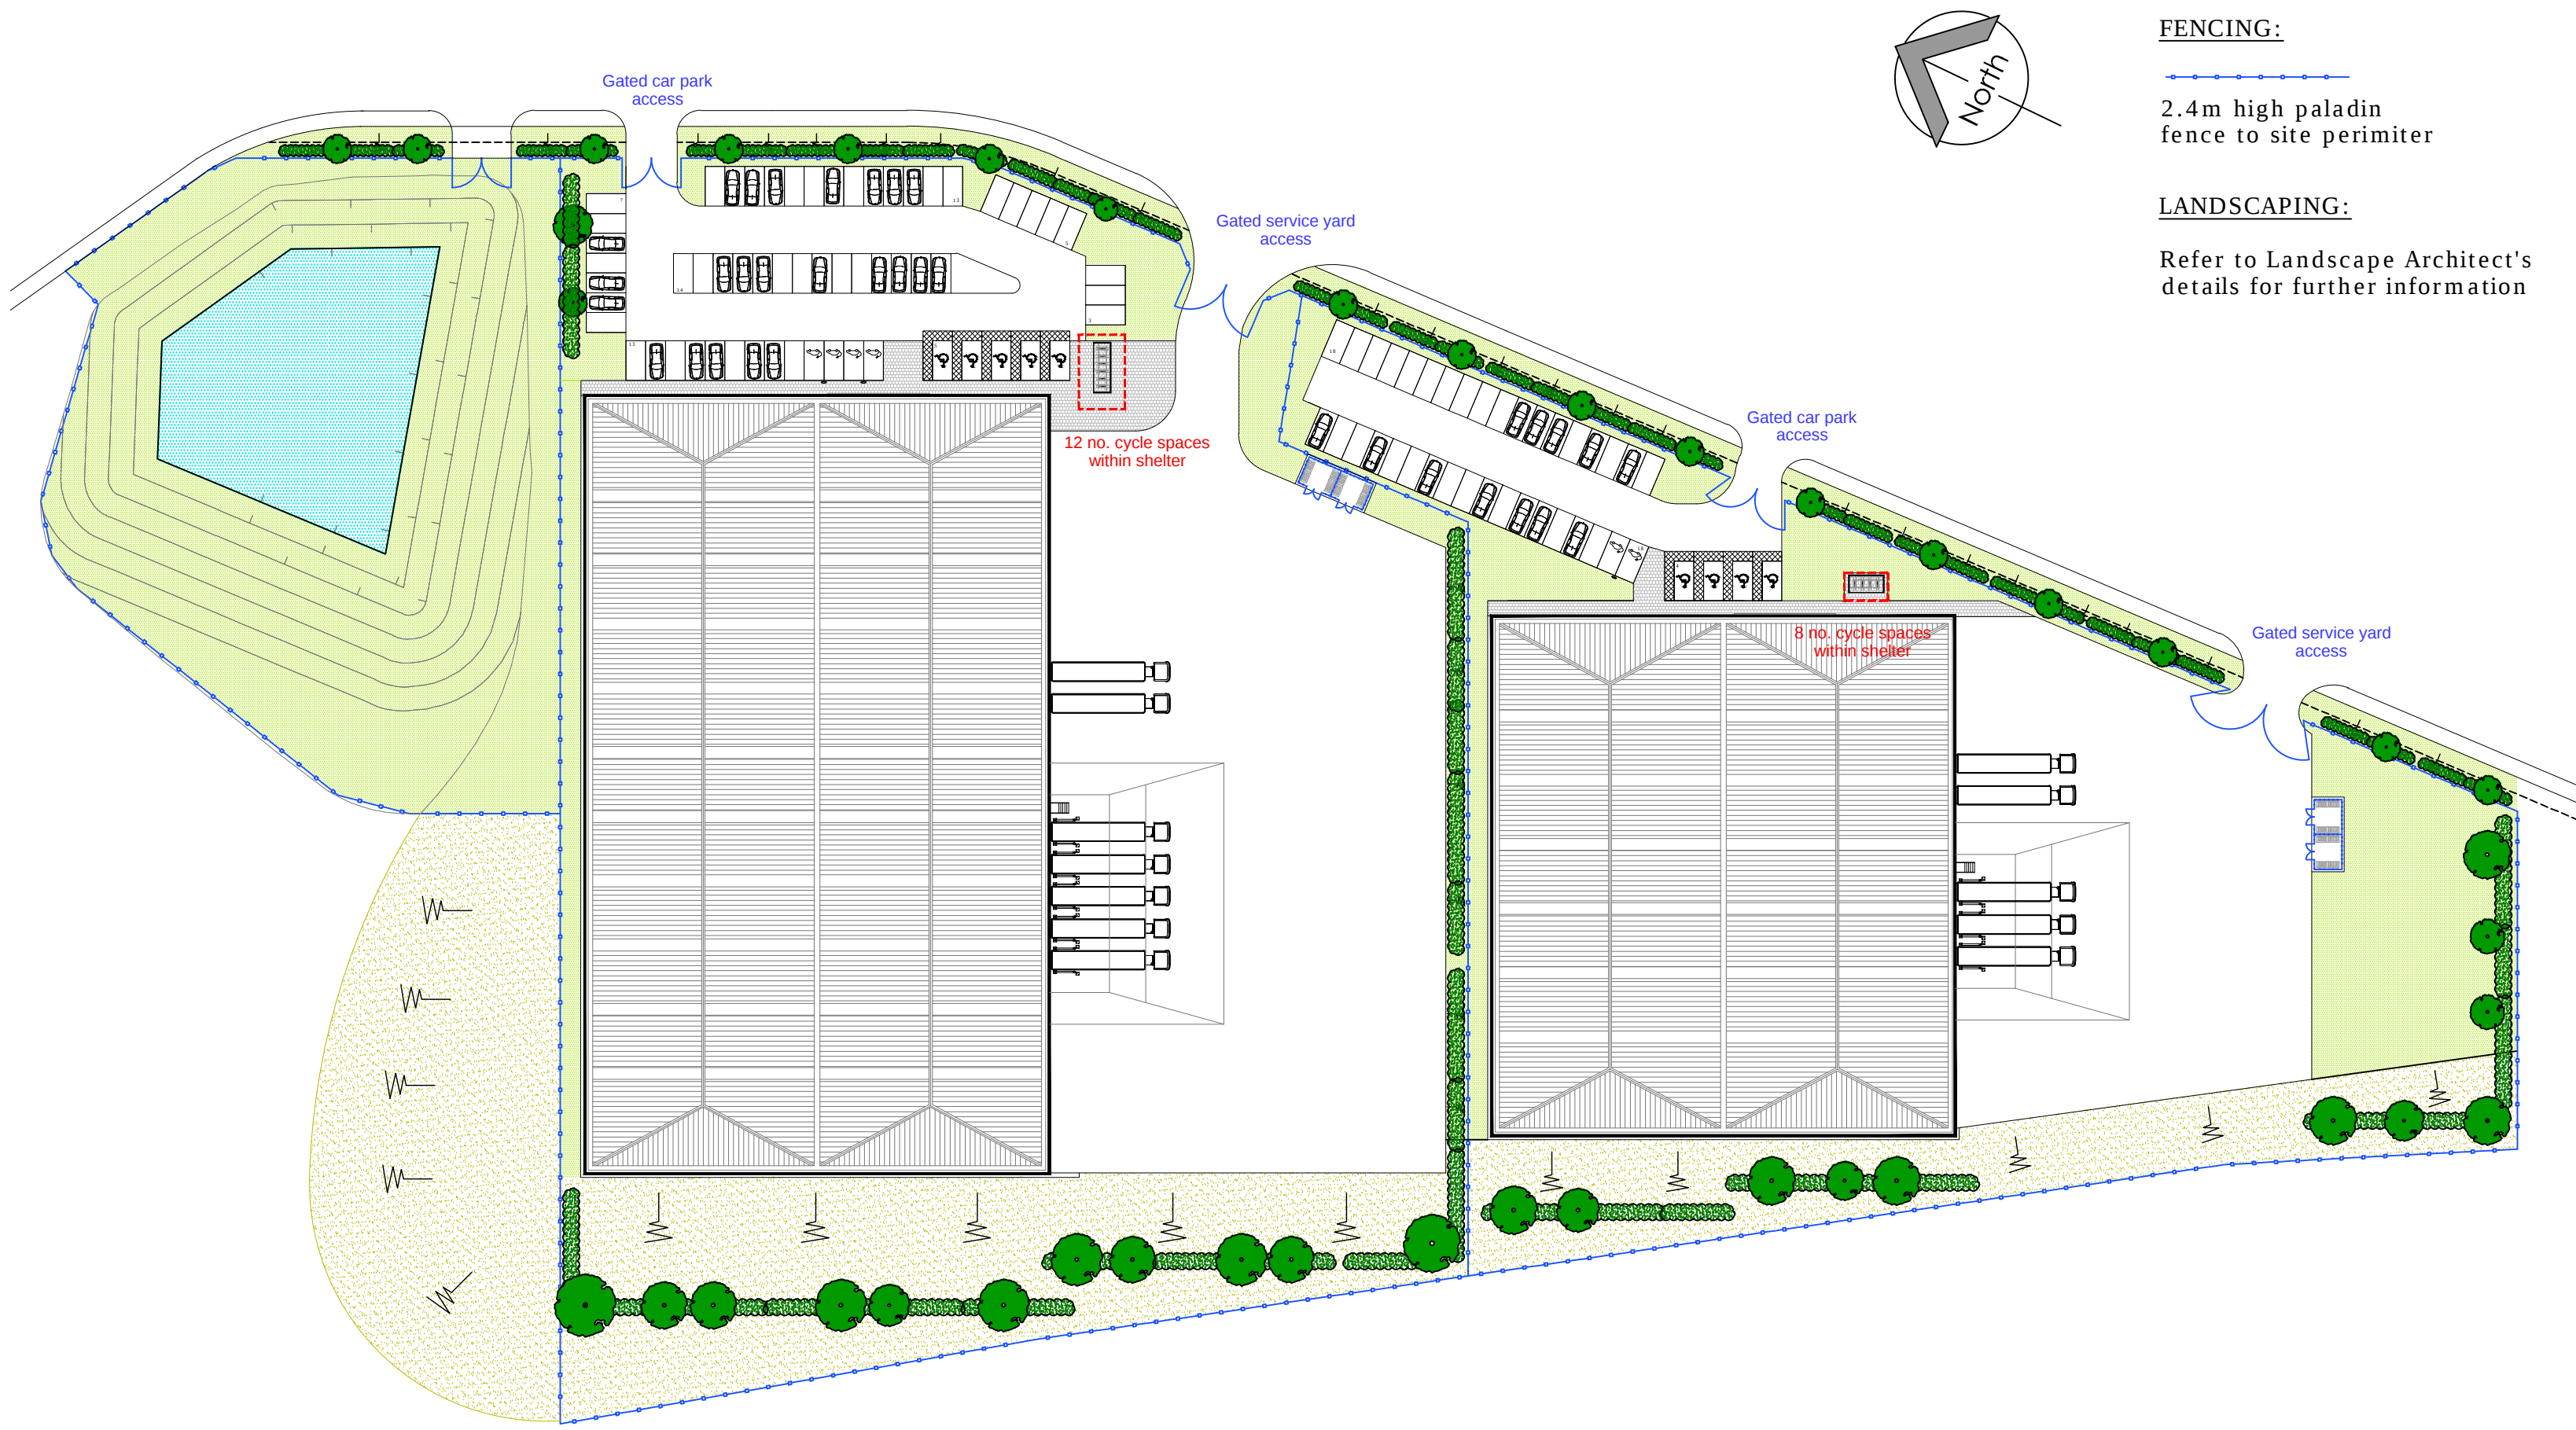


PROPOSED SITE PLAN
SHOWING EXTENT OF FENCING
(Scale: NTS)

FENCING:


2.4m high paladin
fence to site perimeter

LANDSCAPING:

Refer to Landscape Architect's
details for further information

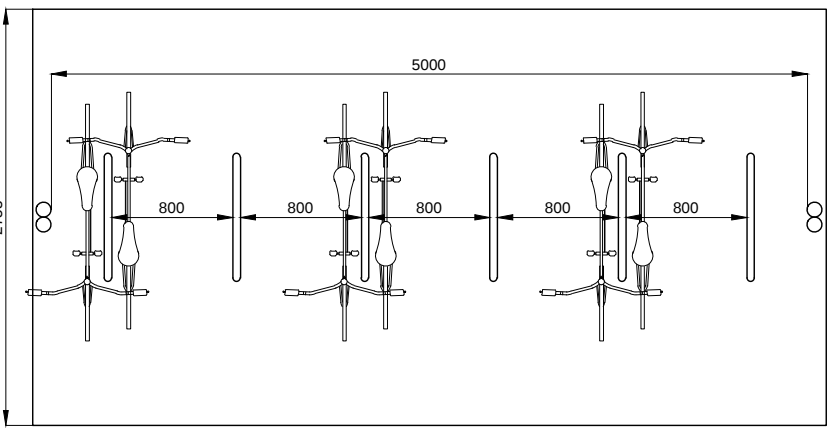

BICYCLE SHELTER DETAILS
UNIT 1 (scale 1:50)

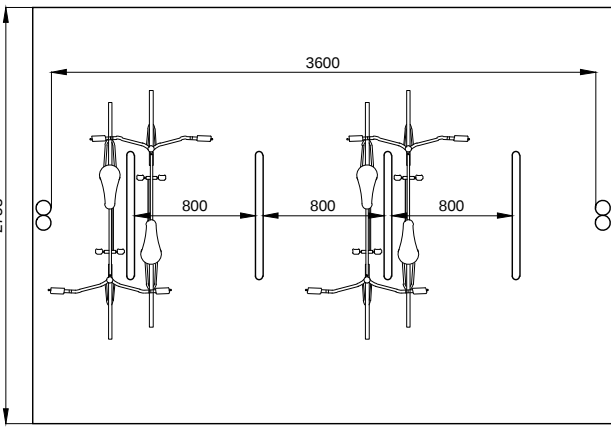

BICYCLE SHELTER DETAILS
UNIT 2 (scale 1:50)

UNIT 1:

Proprietary galvanised steel cycle
hoops are to be installed where
indicated, Broxap 'Sheffield Extra' or
similar. 6 no. hoops for 12 no. bikes.

Bike shelters to be Broxap 'Apollo'.

Hoops and shelters are to be installed
in accordance with the manufacturer's
instructions cast into appropriate
concrete footings.

Cycle storage to meet BREEAM or
sold secure bronze standard.

UNIT 2:

Proprietary galvanised steel cycle
hoops are to be installed where
indicated, Broxap 'Sheffield Extra' or
similar. 4 no. hoops for 8 no. bikes.

Bike shelters to be Broxap 'Apollo'.

Hoops and shelters are to be installed
in accordance with the manufacturer's
instructions cast into appropriate
concrete footings.


Cycle storage to meet BREEAM or
sold secure bronze standard.



BROXAP 'APOLLO' COVERED
BICYCLE SHELTER



PALADIN FENCE

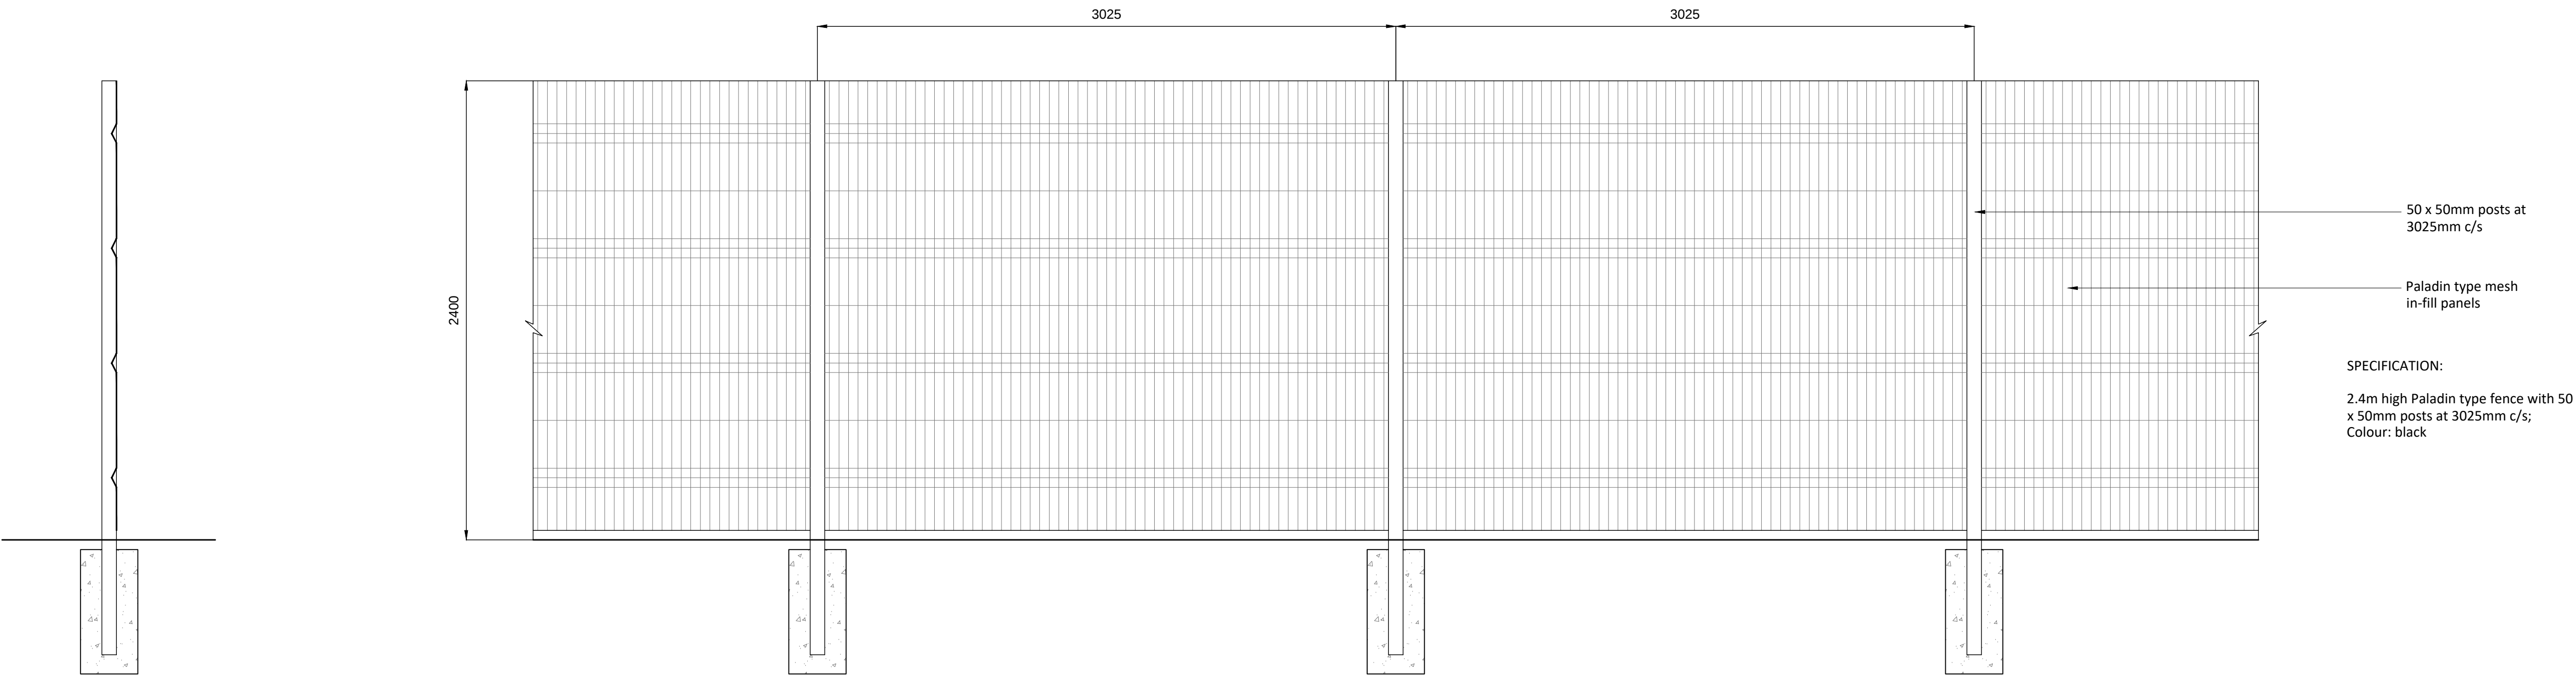

TYPICAL SECTION
(Scale 1:20)

TYPICAL PALADIN FENCE ELEVATION
(Scale 1:20)

All site dimensions shall be verified by the contractor on site prior
to work commencing

Do not scale from this drawing
Only work to written dimensions

This drawing is the property of Ellis Healey Architecture and
copyright is reserved by them. The drawing is not to be copied or
disclosed by or to any unauthorised persons without the prior
written consent of Ellis Healey Architecture.

NOTES

Rev A	Cycle shelter spec. amended	27-07-2021	NG
Designation	Details of Revision	Date	Initials/Sign



PLANNING

PROJECT: PROPOSED INDUSTRIAL
DEVELOPMENT AT FORMER BIERLEY
TREATMENT WORKS, CLECKHEATON

TITLE: EXTERNAL WORKS DETAILS

DRAWING NO: 2115 PL 108 A

BY/CHECKED: NG / AH DATE: APRIL 2021

SCALE @A1: 1:20

Tower Works, Gilder Road, Leeds, LS11 5QS
Tel: 0113 3453090 E-mail: info@ellishealey.com